



New central and horizontal rails inserted into original gate

New raised and fielded panels

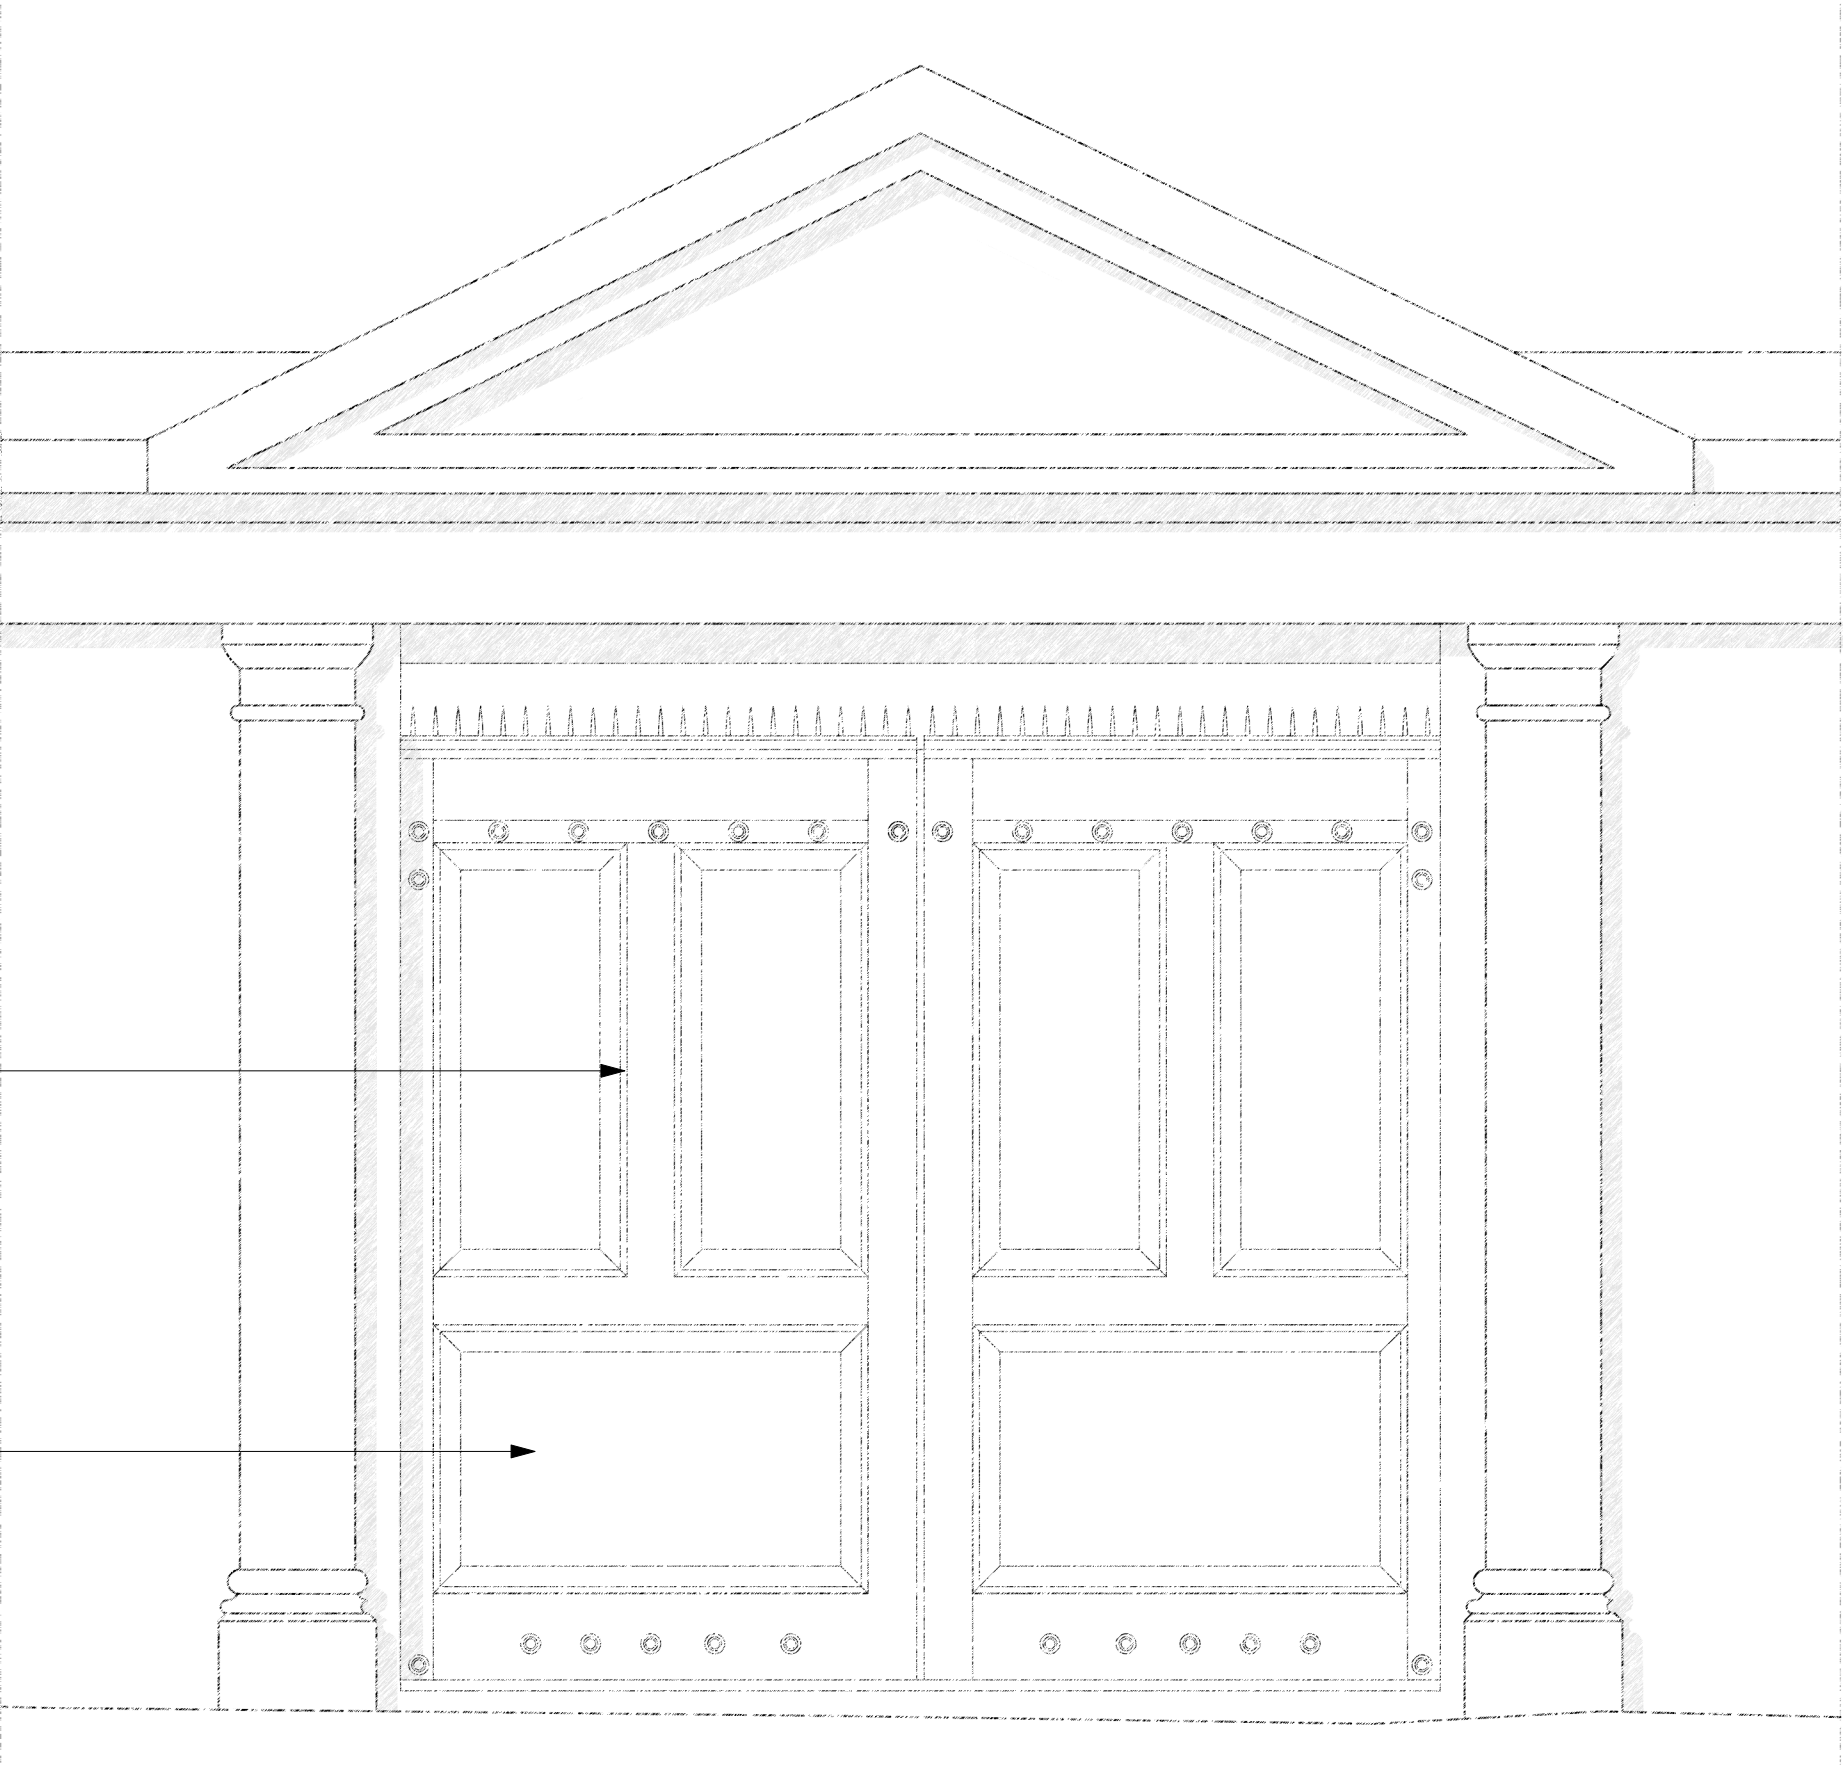

Proposed Stable Gate External Elevation
Option 1
1:20

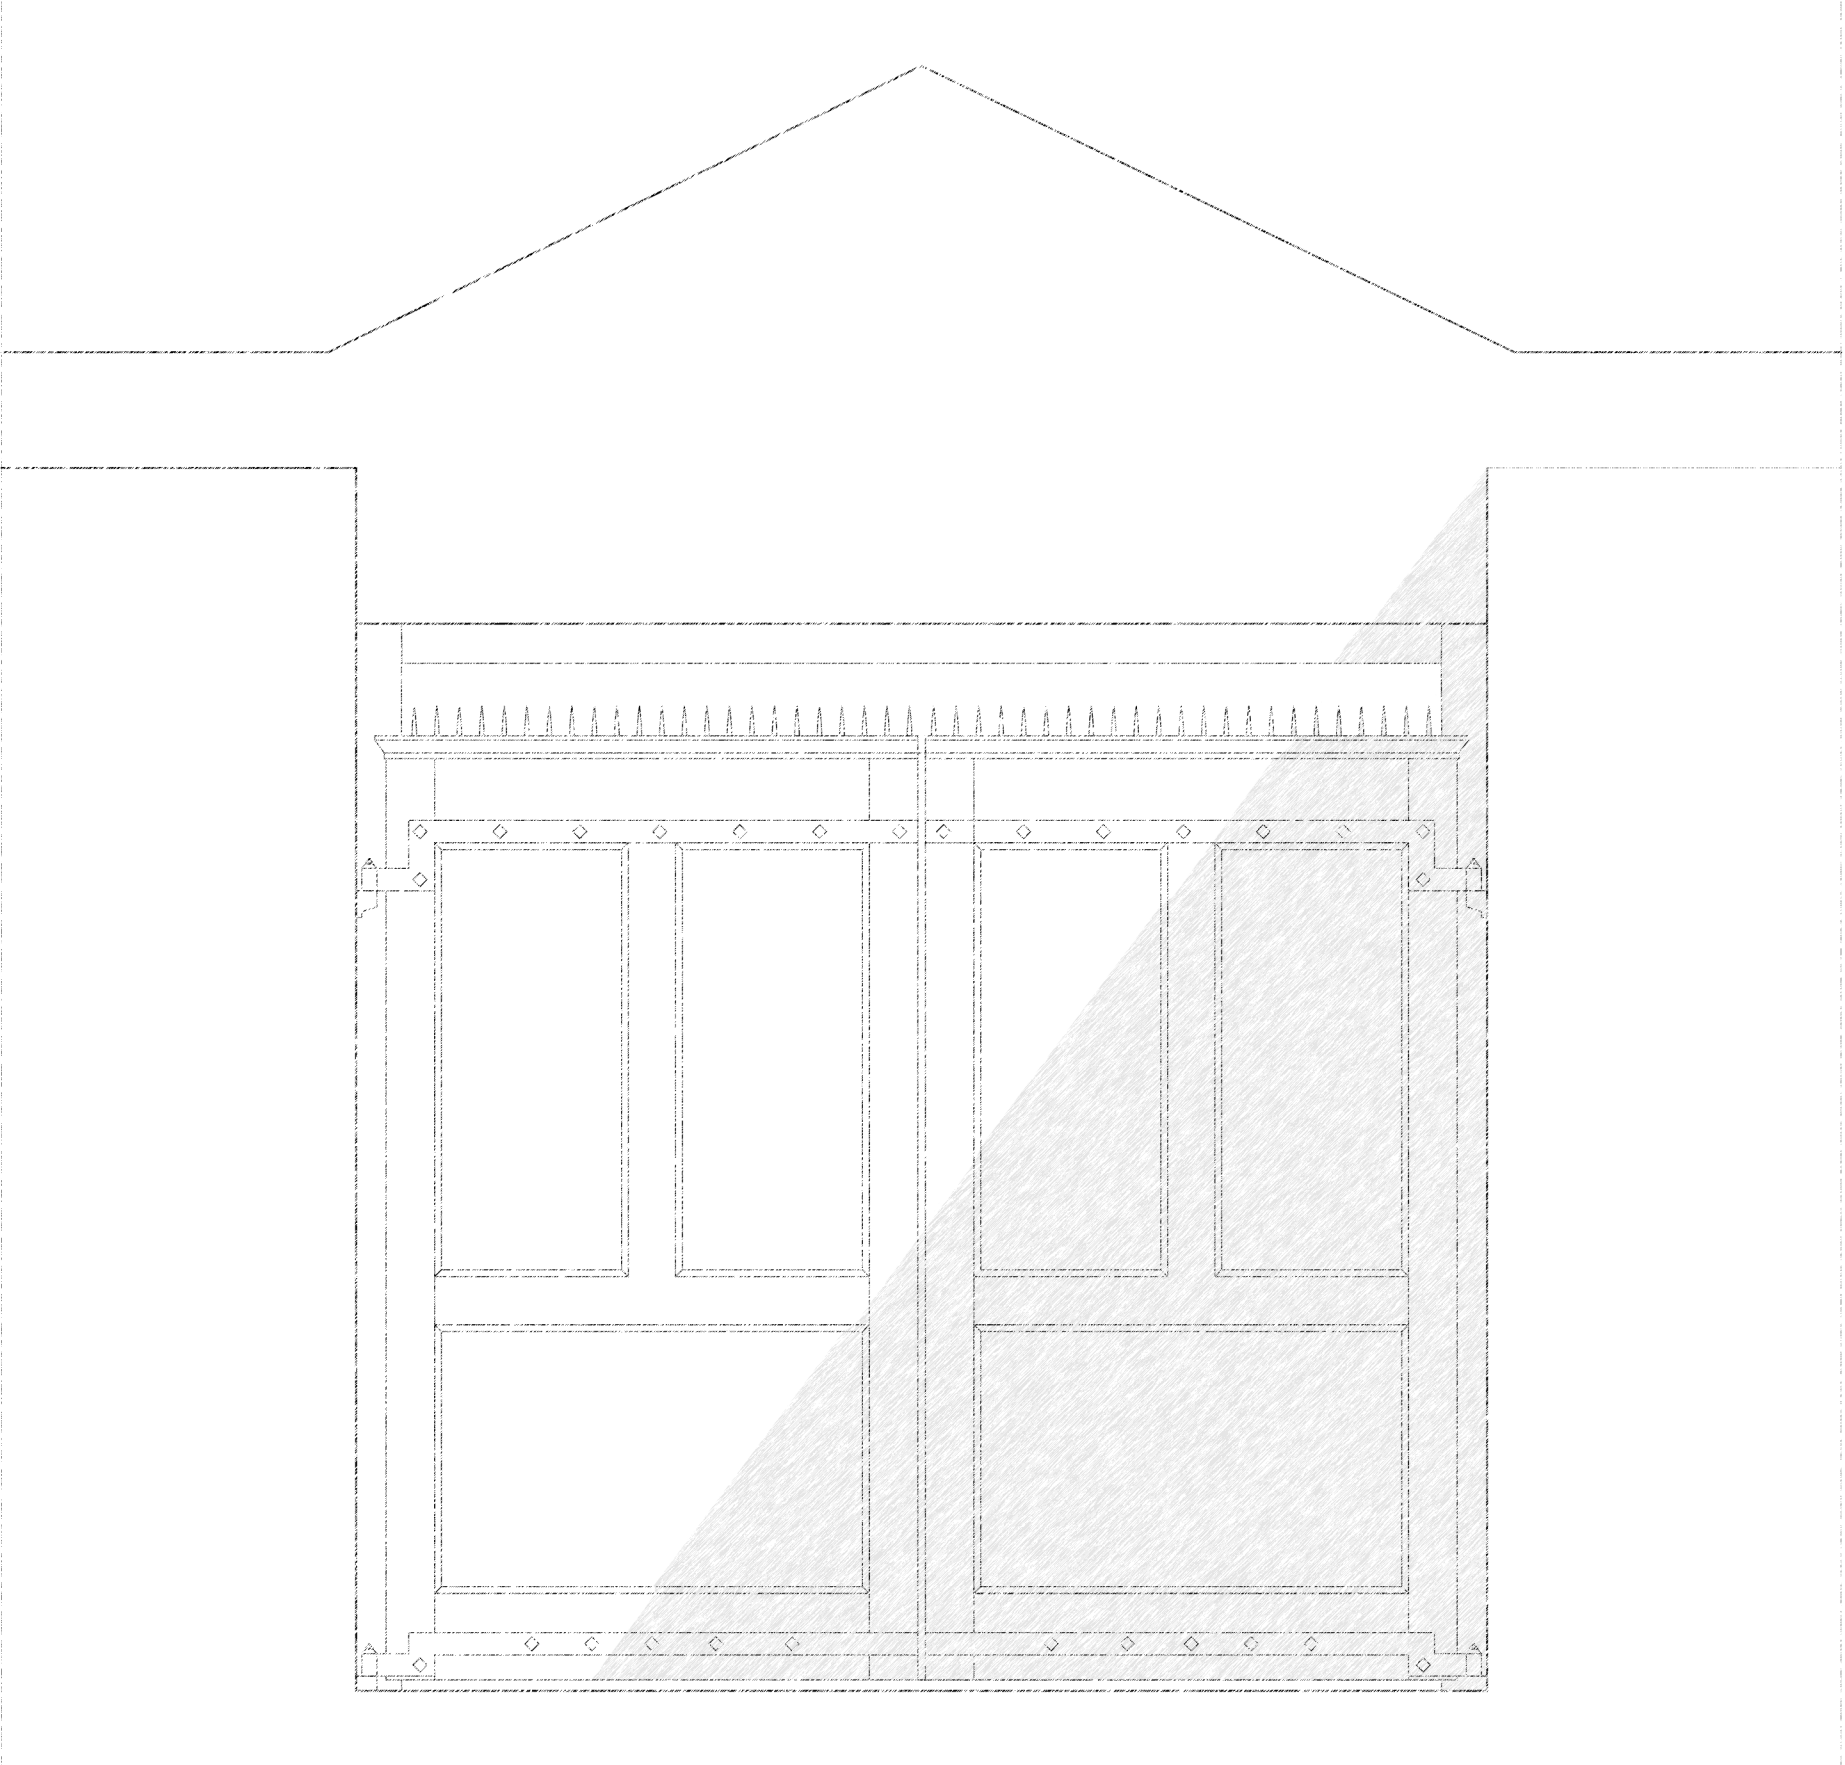

Proposed Stable Gate Internal Elevation
Option 1
1:20



Proposed Stable Gate Section
Option 1
1:10

Rev	Date	Details	By
-----	------	---------	----

Charlton Brown
Architecture & Interiors

The Belvedere, 2 Back Lane, Hampstead, London, NW3 1HL
Telephone +44(0)20 7794 1234
Email office@charltonbrown.com
Website www.charltonbrown.com

Client
Mr N Cohen

Project
9D The Grove, Highgate, London, N6 6JU

Drawing Title
Proposed Gate Option 1

Date	Drawn	Checked
17/02/2022	CM	JK

Scale
1:20

Issue Status
Planning

Project Number	Drawing Number	Revision
1912	PL-00-305	