


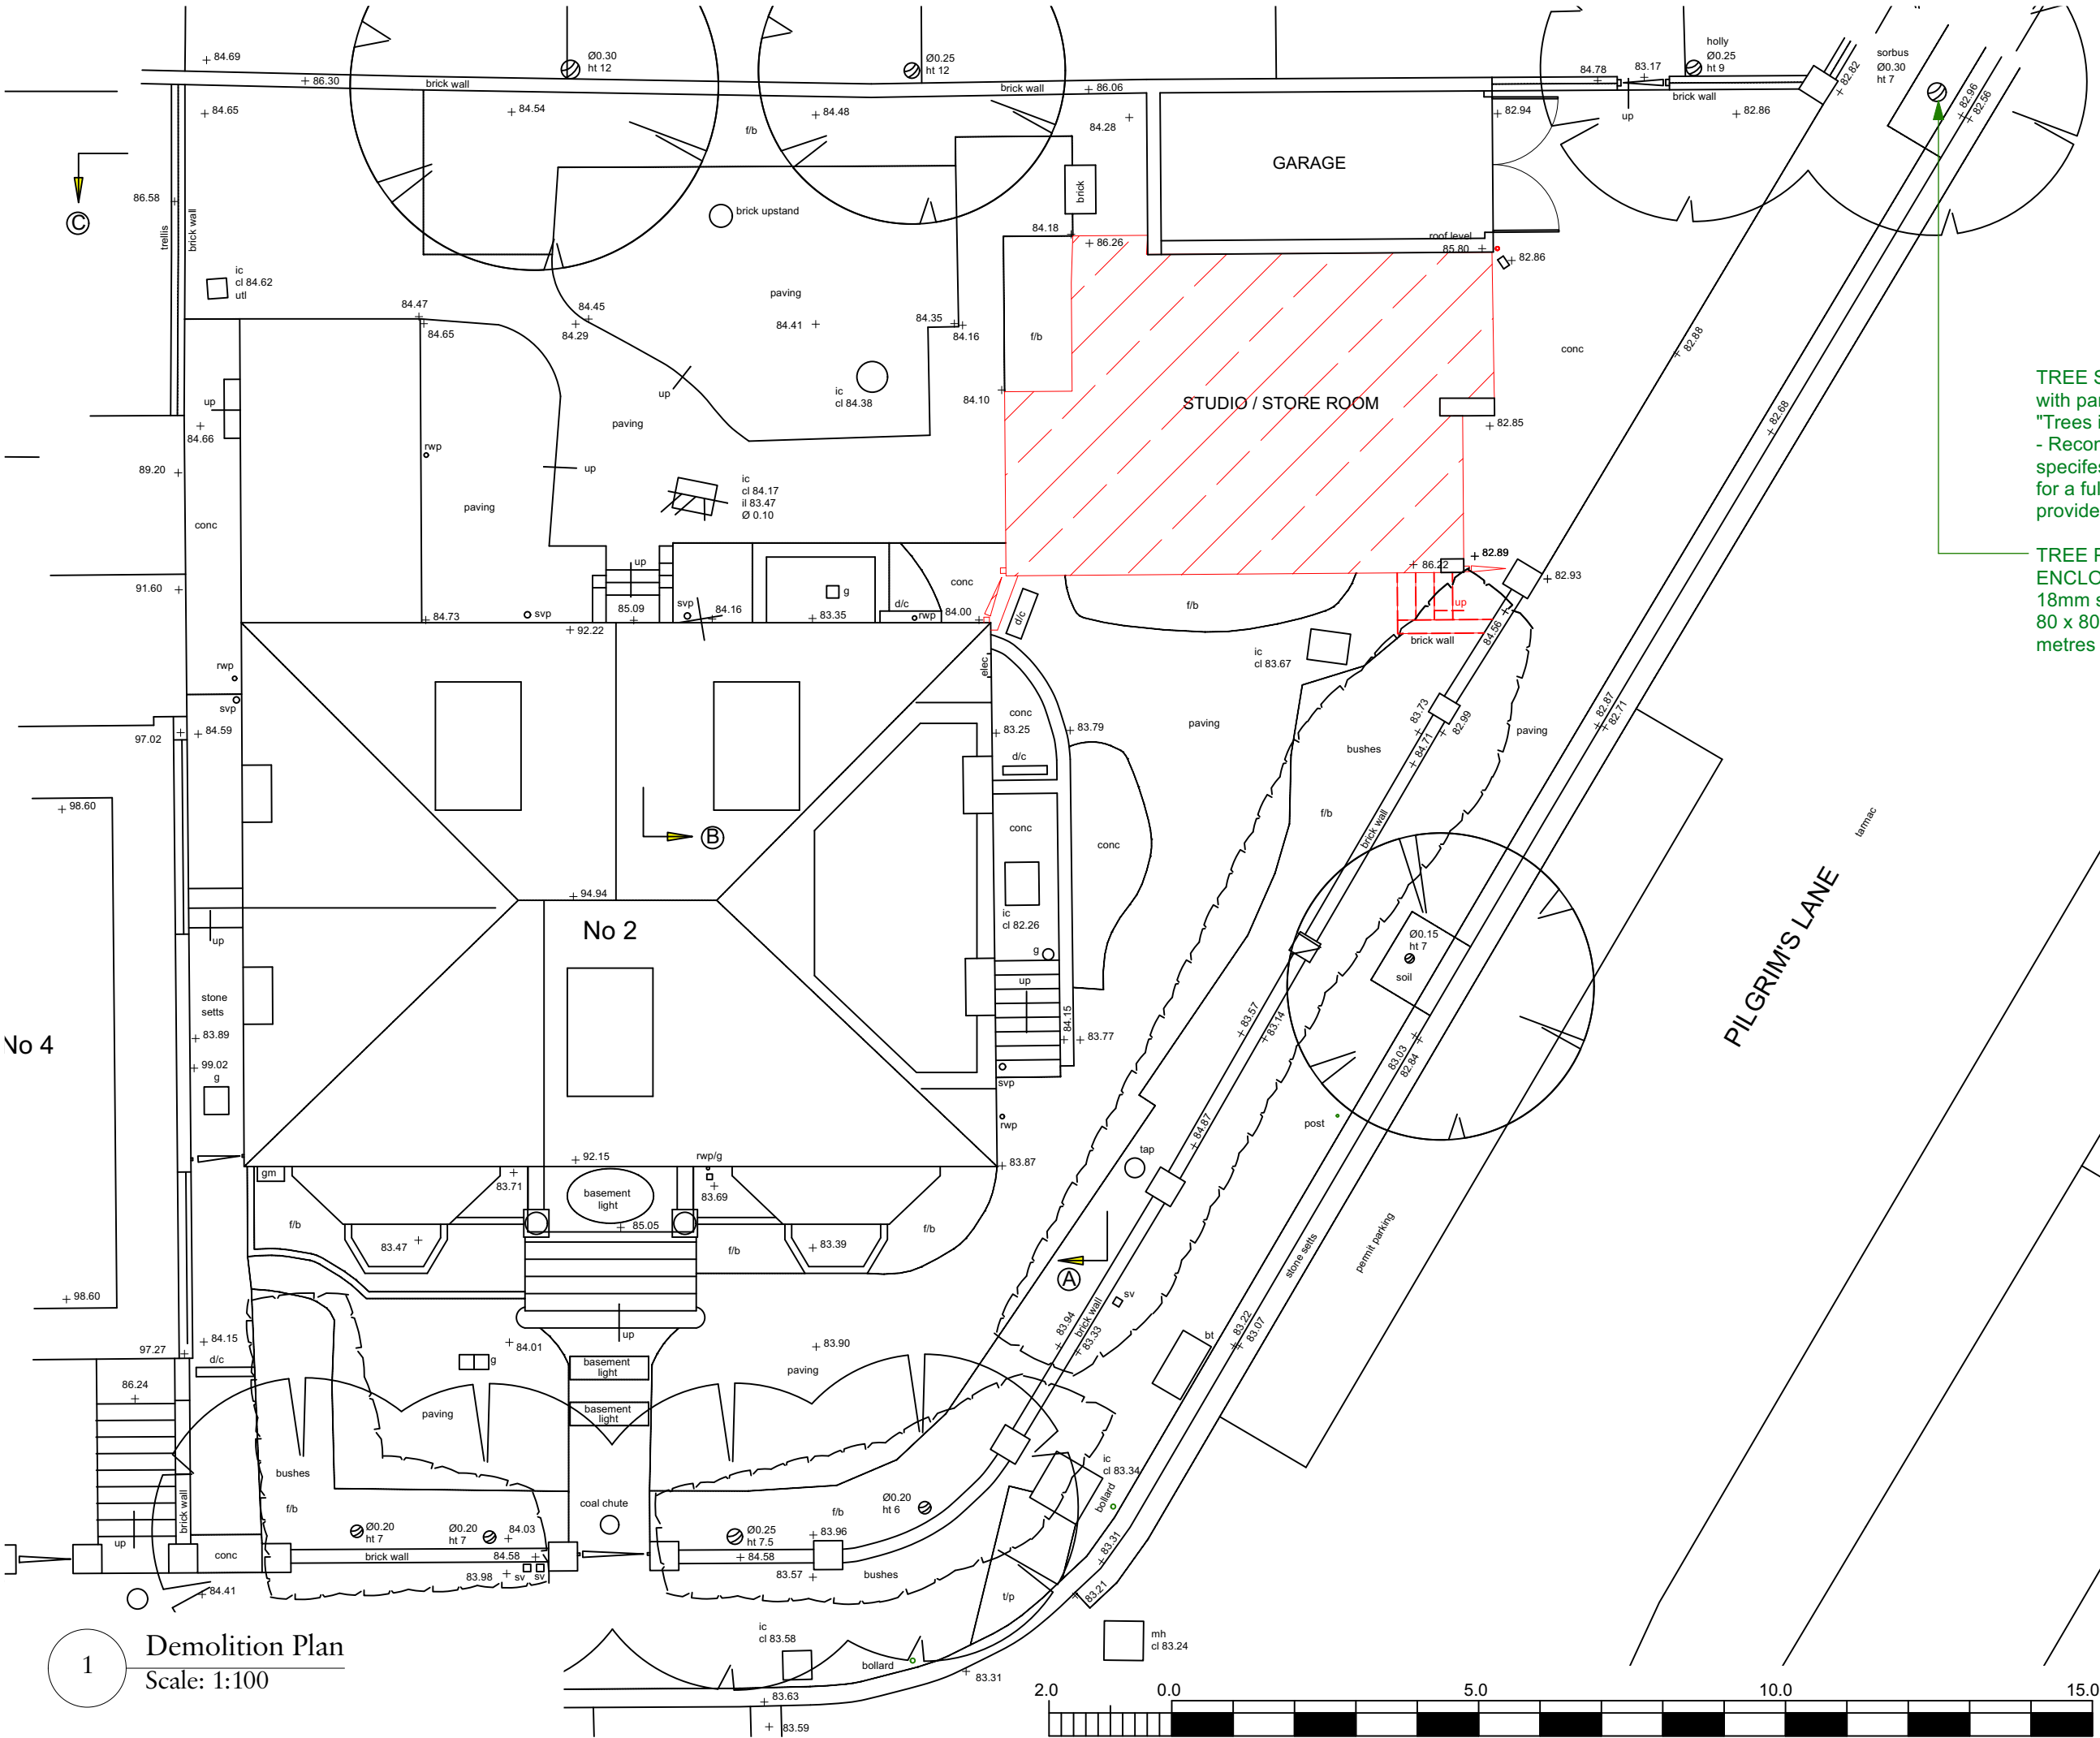

TREE SURVEY in accordance with paragraph 3.2.3 of BS5837: "Trees in relation to construction - Recommendations" which specifies the information required for a full tree survey and which is provided on this plan

TREE PROTECTION ENCLOSURE to street tree - 18mm shuttering ply fixed to an 80 x 80 mm timber frame, 1.8 metres high.

 Demolition

Rev	Date	Details	By
-----	------	---------	----

Charlton Brown
Architecture & Interiors

The Belvedere, 2 Back Lane, Hampstead, London, NW3 1HL
Telephone +44(0)20 7794 1234
Email office@charltonbrown.com
Website www.charltonbrown.com

Client
Mr Sean Scully

Project
2 Kemplay Road, NW3

Drawing Title
Demolition - Plan

Date	Drawn	Checked
03/04/2024	KM	JM

Scale
1:50 @ A1 / 1:100 @ A3

Issue Status
Planning

Project Number	Drawing Number	Revision
2 3 0 3 2	PL-DE-100	