


1. All dimensions in millimetres (mm) and levels in metres (m) unless noted otherwise.
2. This drawing to be read in conjunction with all other relevant drawings and specification.
3. All work to comply with the relevant British Standards, Codes of Practice and the Building Regulations.

Revisions:

Customer: Mr&Mrs Peter & Joanna Oppenheimer
20 Froggnal Gardens
London
NW3 6XA

Drawing Title:
Proposed Timber door

Drawing No: 1410/PP/13	Contract No: SB1410BD
Scale: 1:1/1:10	Starting Date:
Drawn: E.Radinaite	Revision:
Size: A1	Ref No:

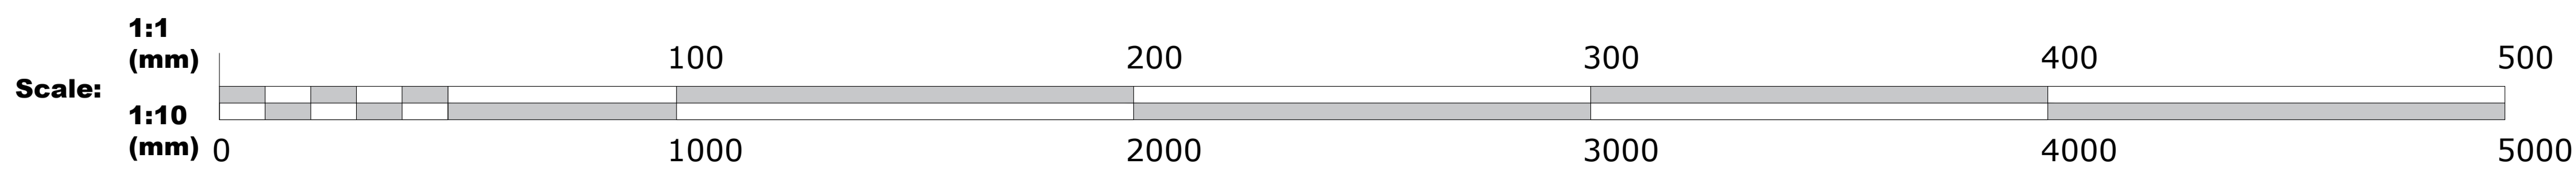

Fit the best

Everest

© Crown copyright. All rights reserved.
License numbers 010031673 and 100042205