



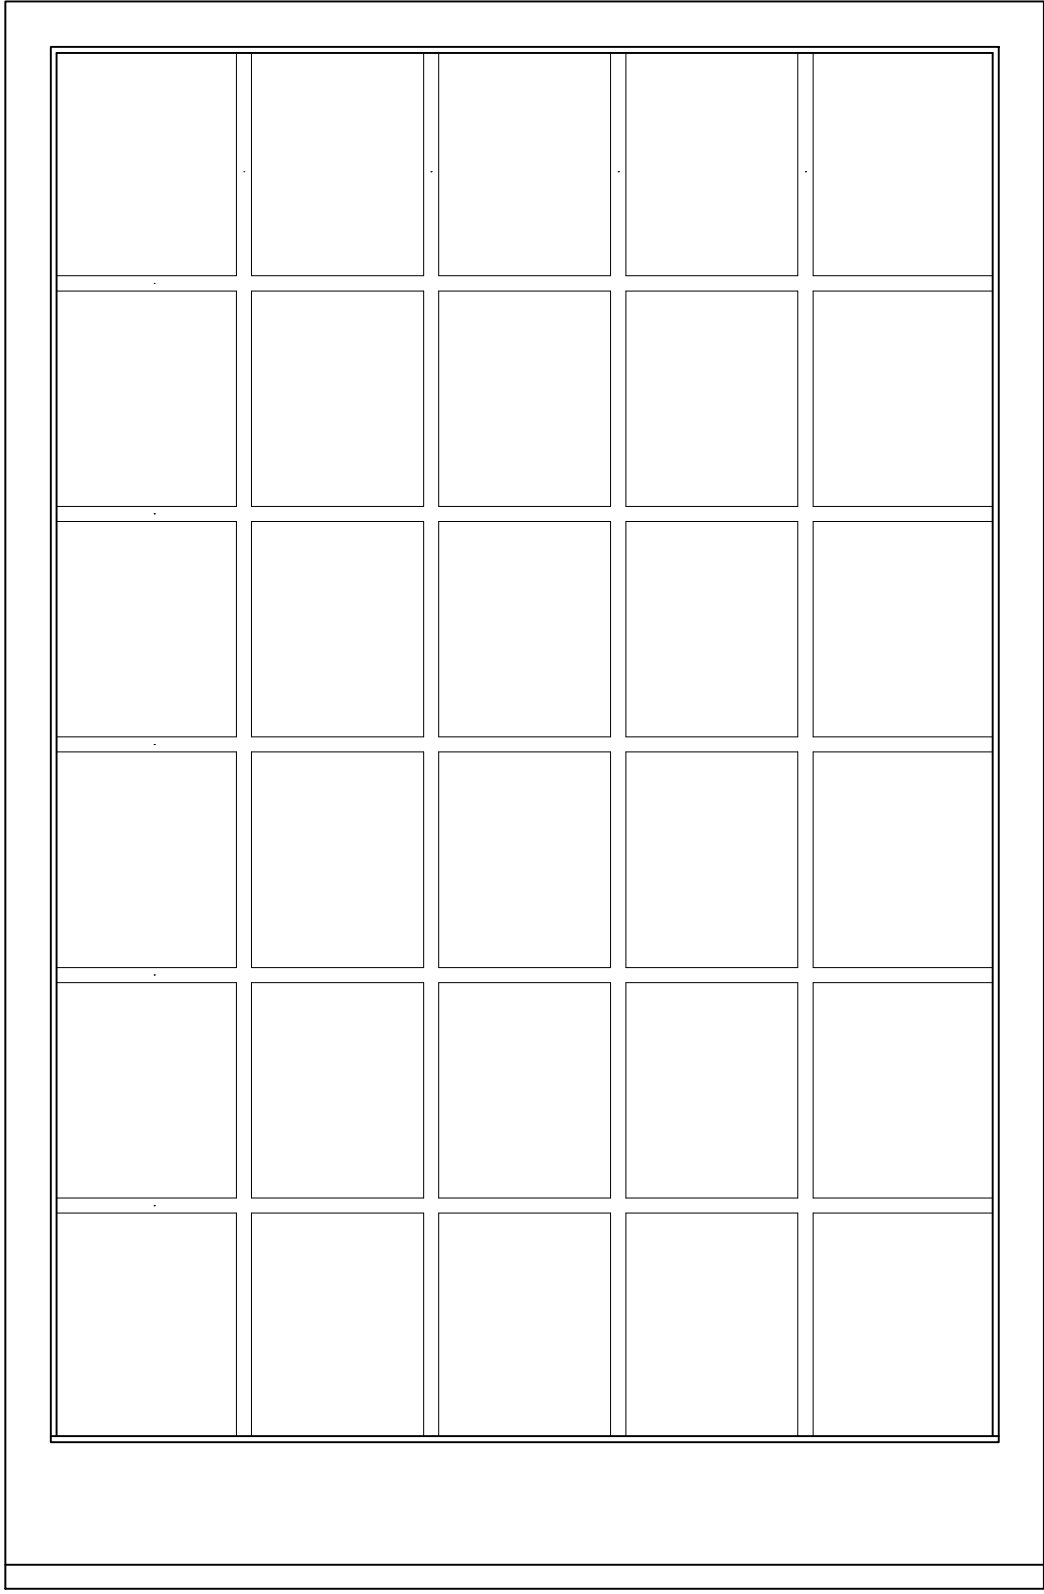


14

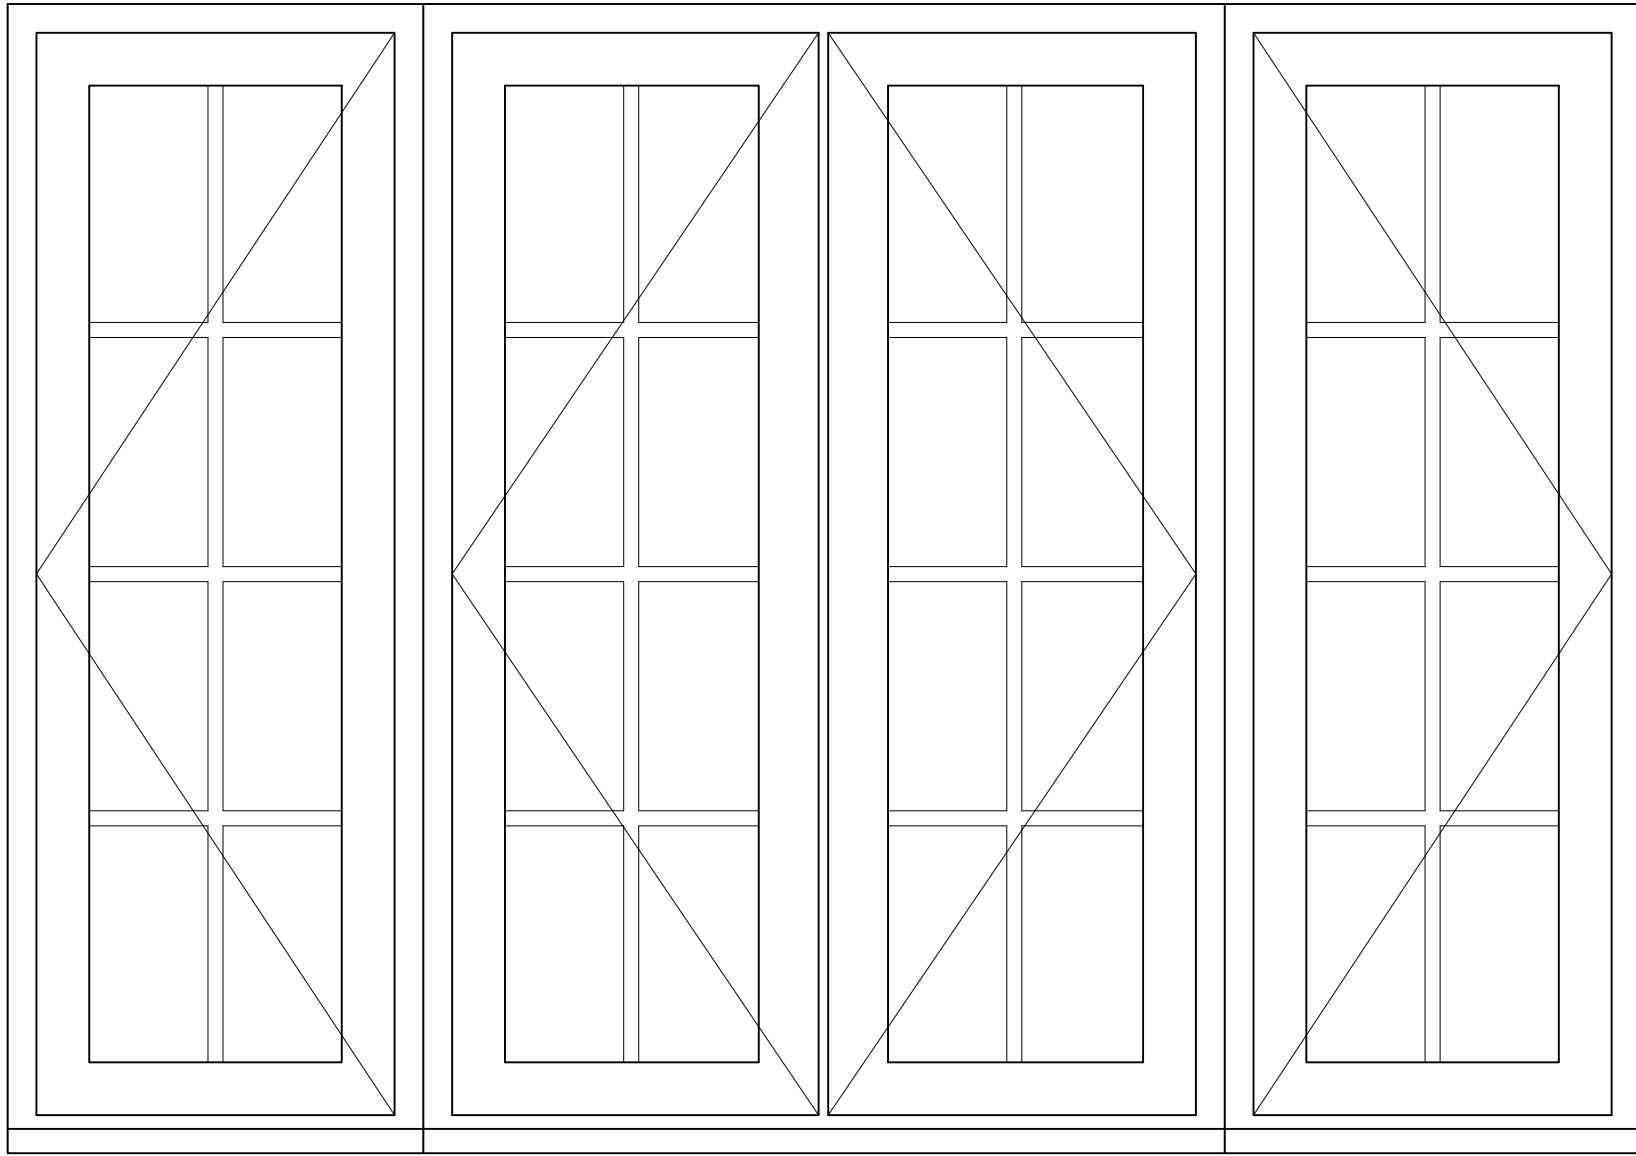



4

5

6

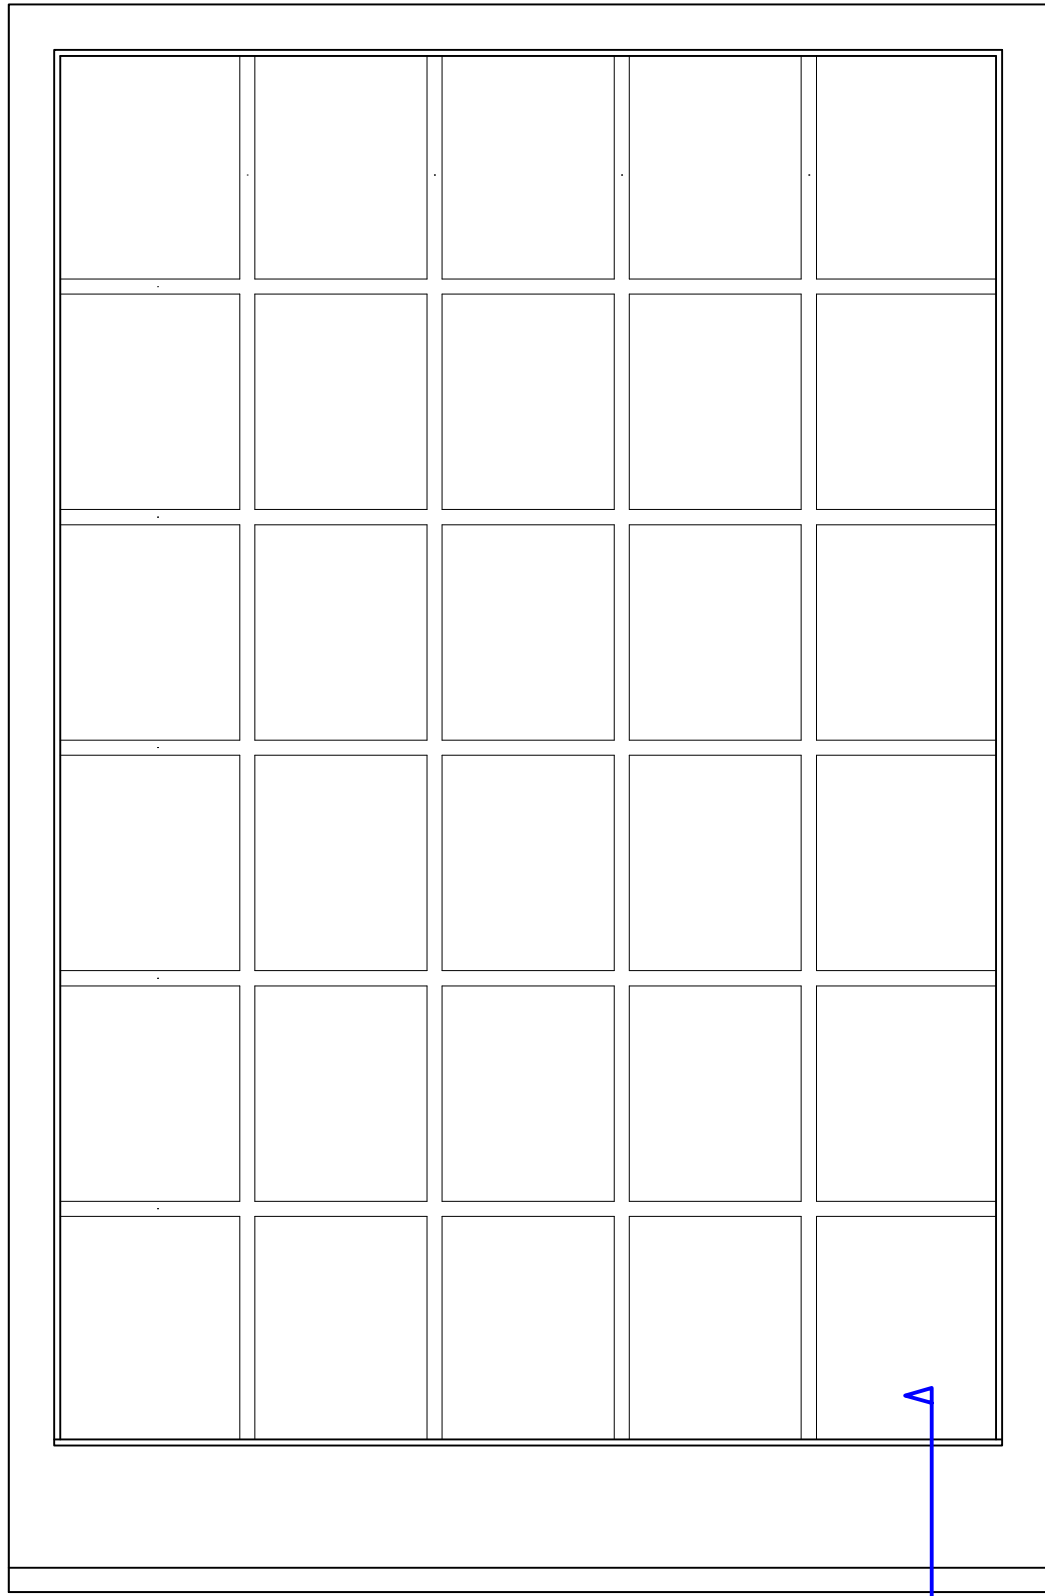

13

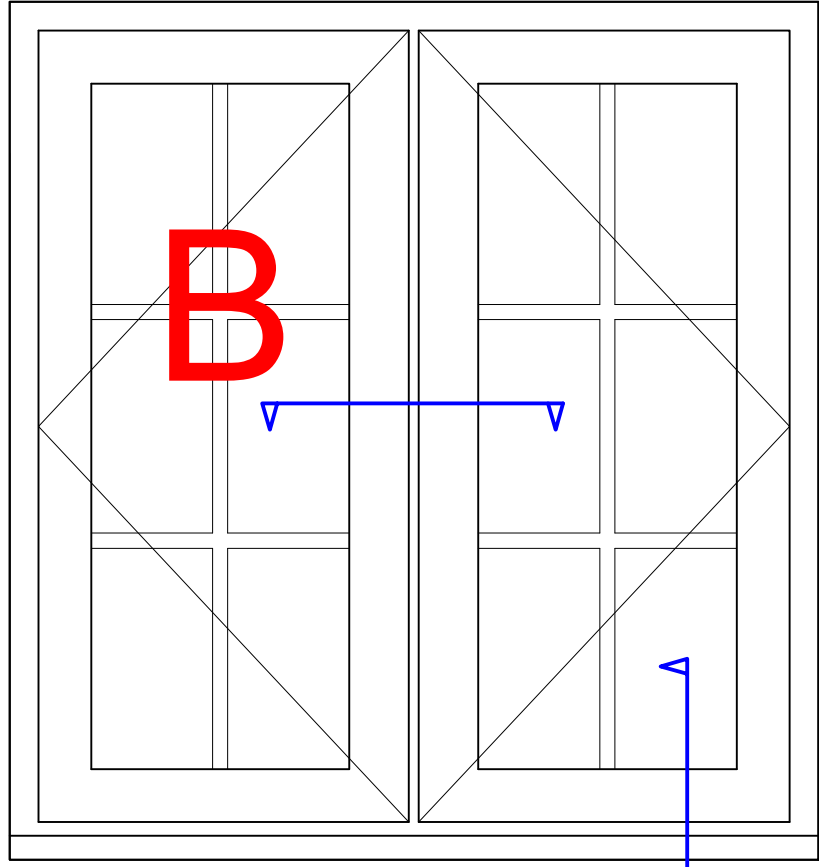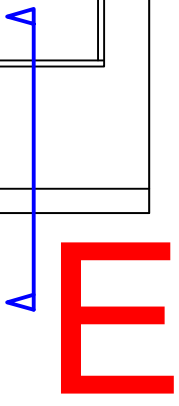


B

C

D

22

21

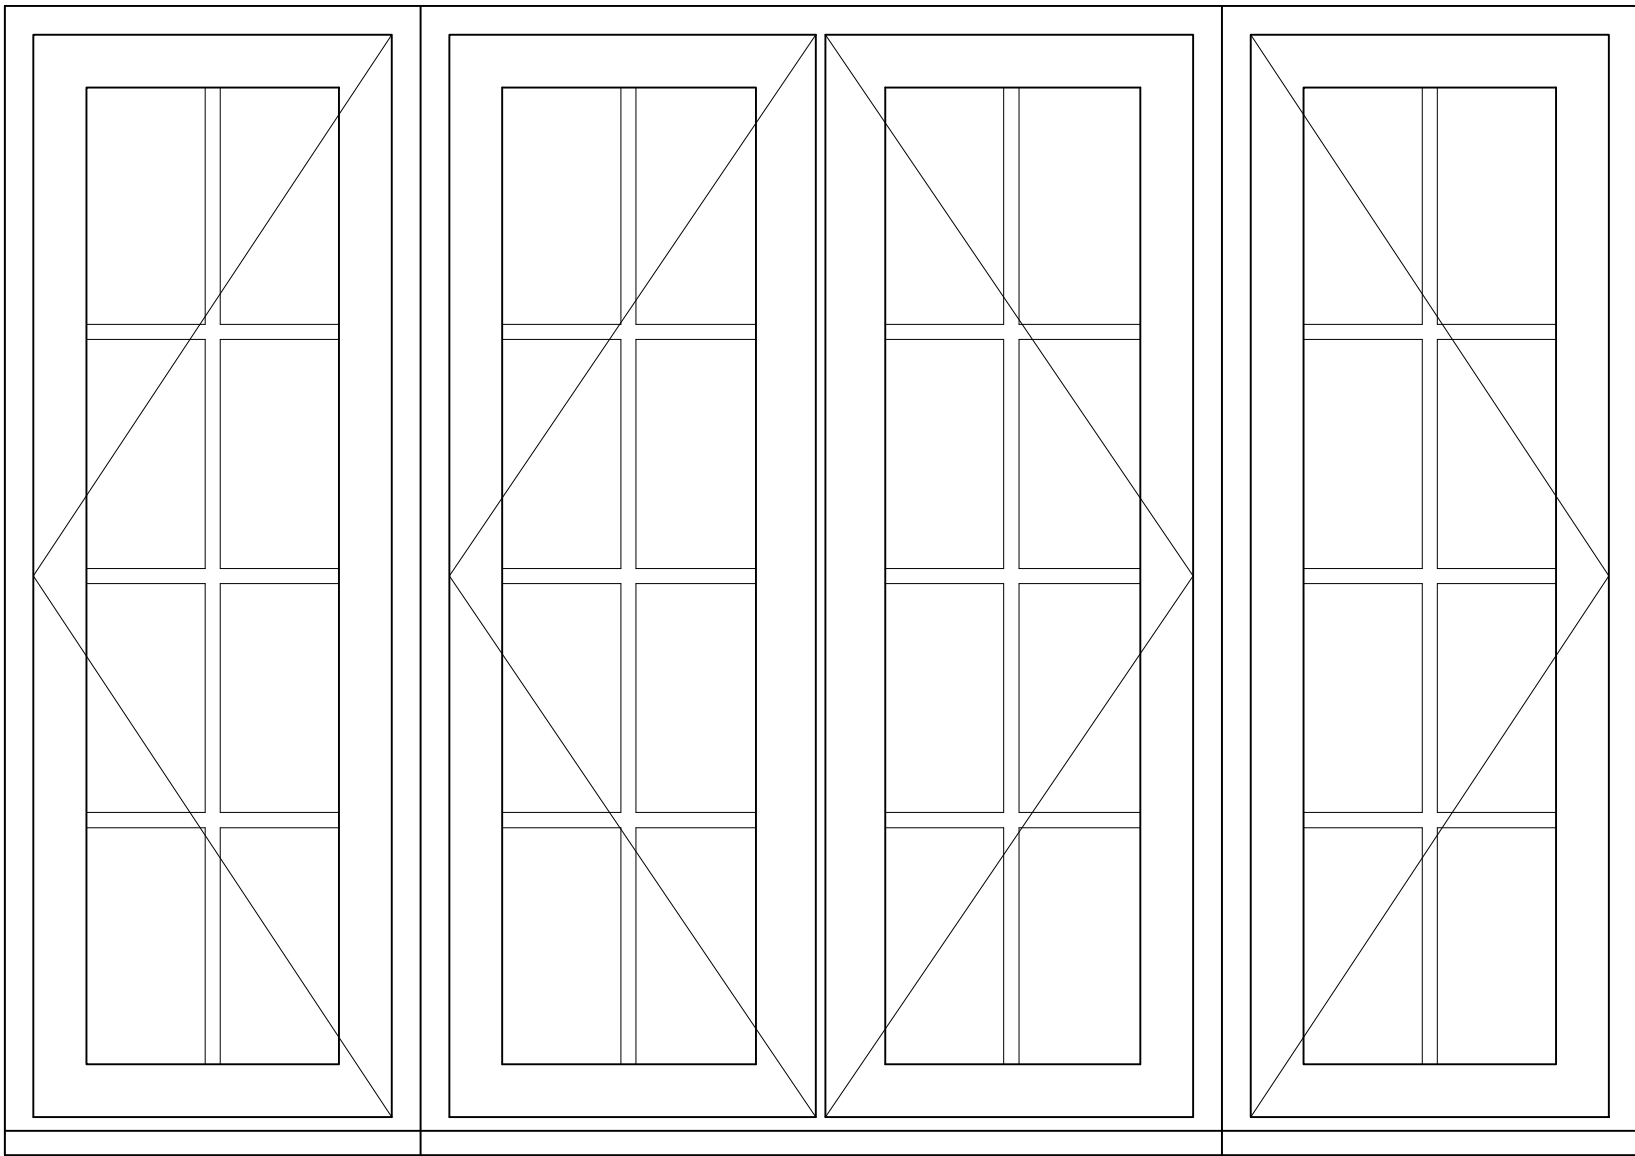


19

18

17

A

10

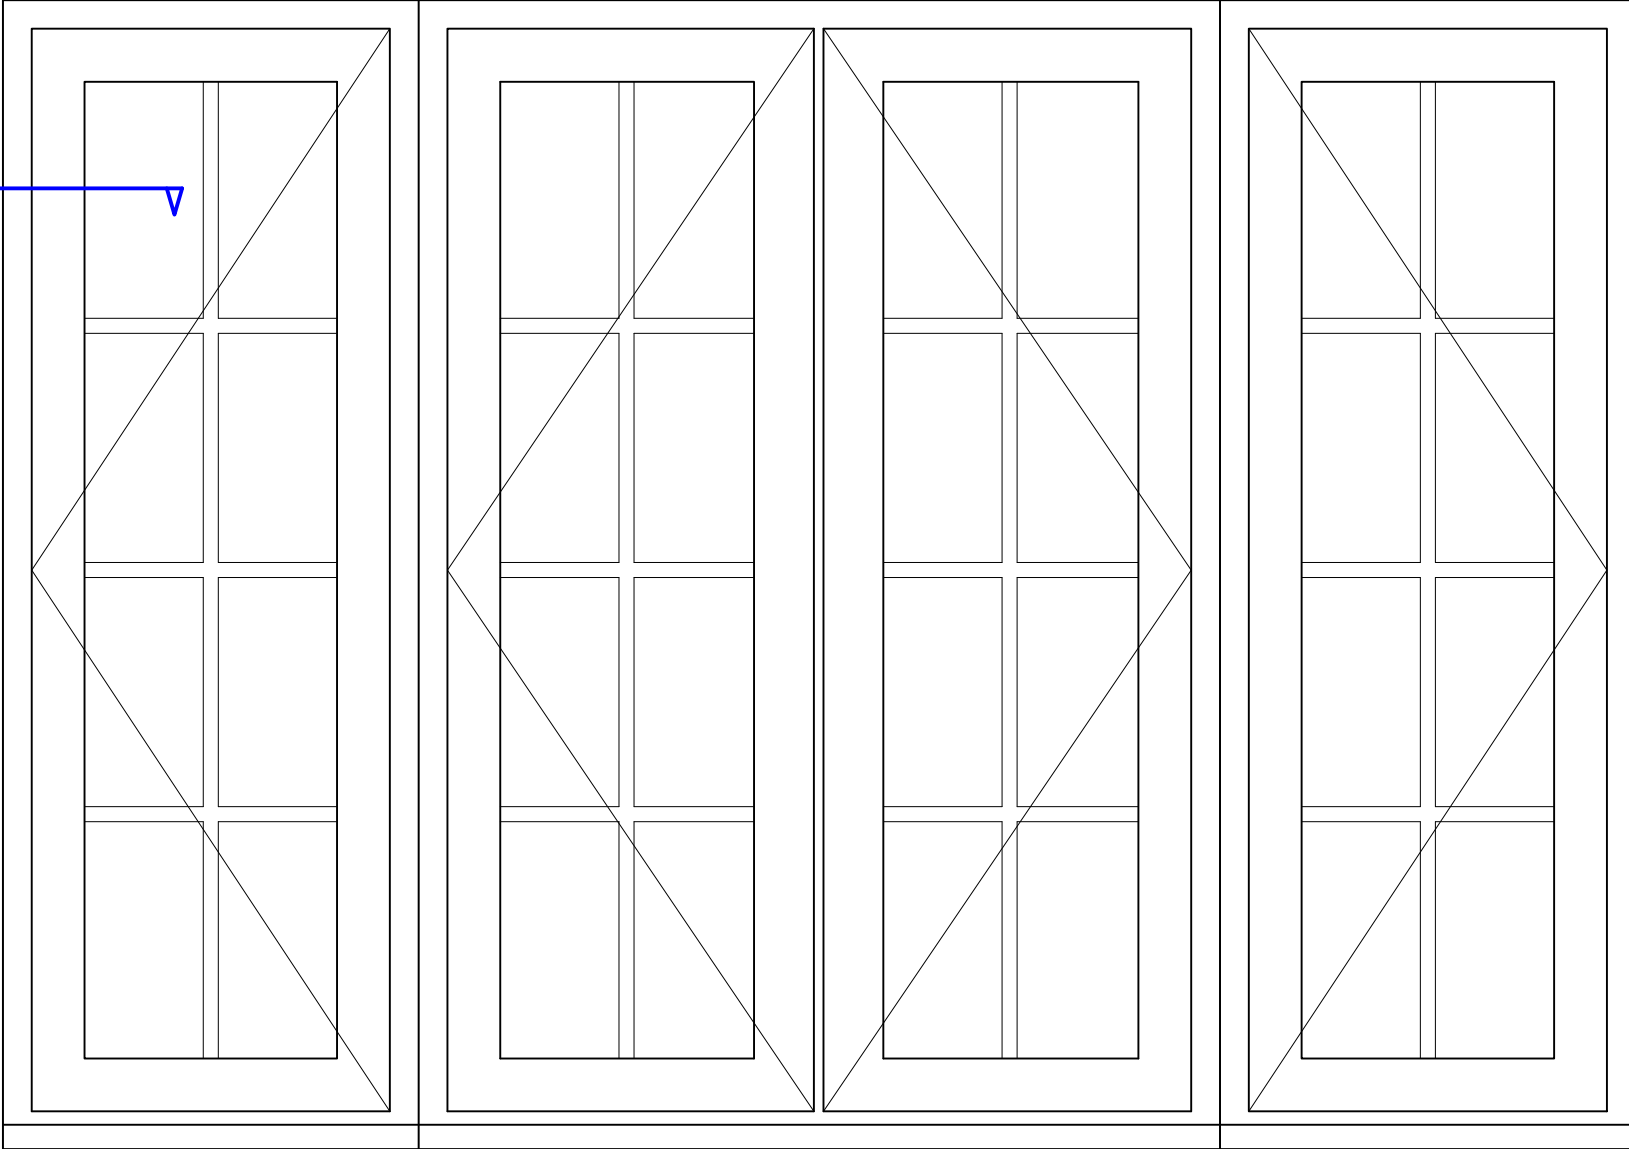

9

8

1. All dimensions in millimetres (mm) and levels in metres (m) unless noted otherwise.
2. This drawing to be read in conjunction with all other relevant drawings and specification.
3. All work to comply with the relevant British Standards, Codes of Practice and the Building Regulations.

Revisions:

Customer: Mr&Mrs Peter & Joanna Oppenheimer
20 Frognal Gardens
London
NW3 6XA

Drawing Title:
Proposed Timber Casement windows

Drawing No: 1410/PP/05 Contract No: SB1410BD

Scale: 1:10 Starting Date:

Drawn: E.Radinaite Size: A1 Revision: . Ref No: .



© Crown copyright. All rights reserved.
License numbers 010031673 and 100042205

