


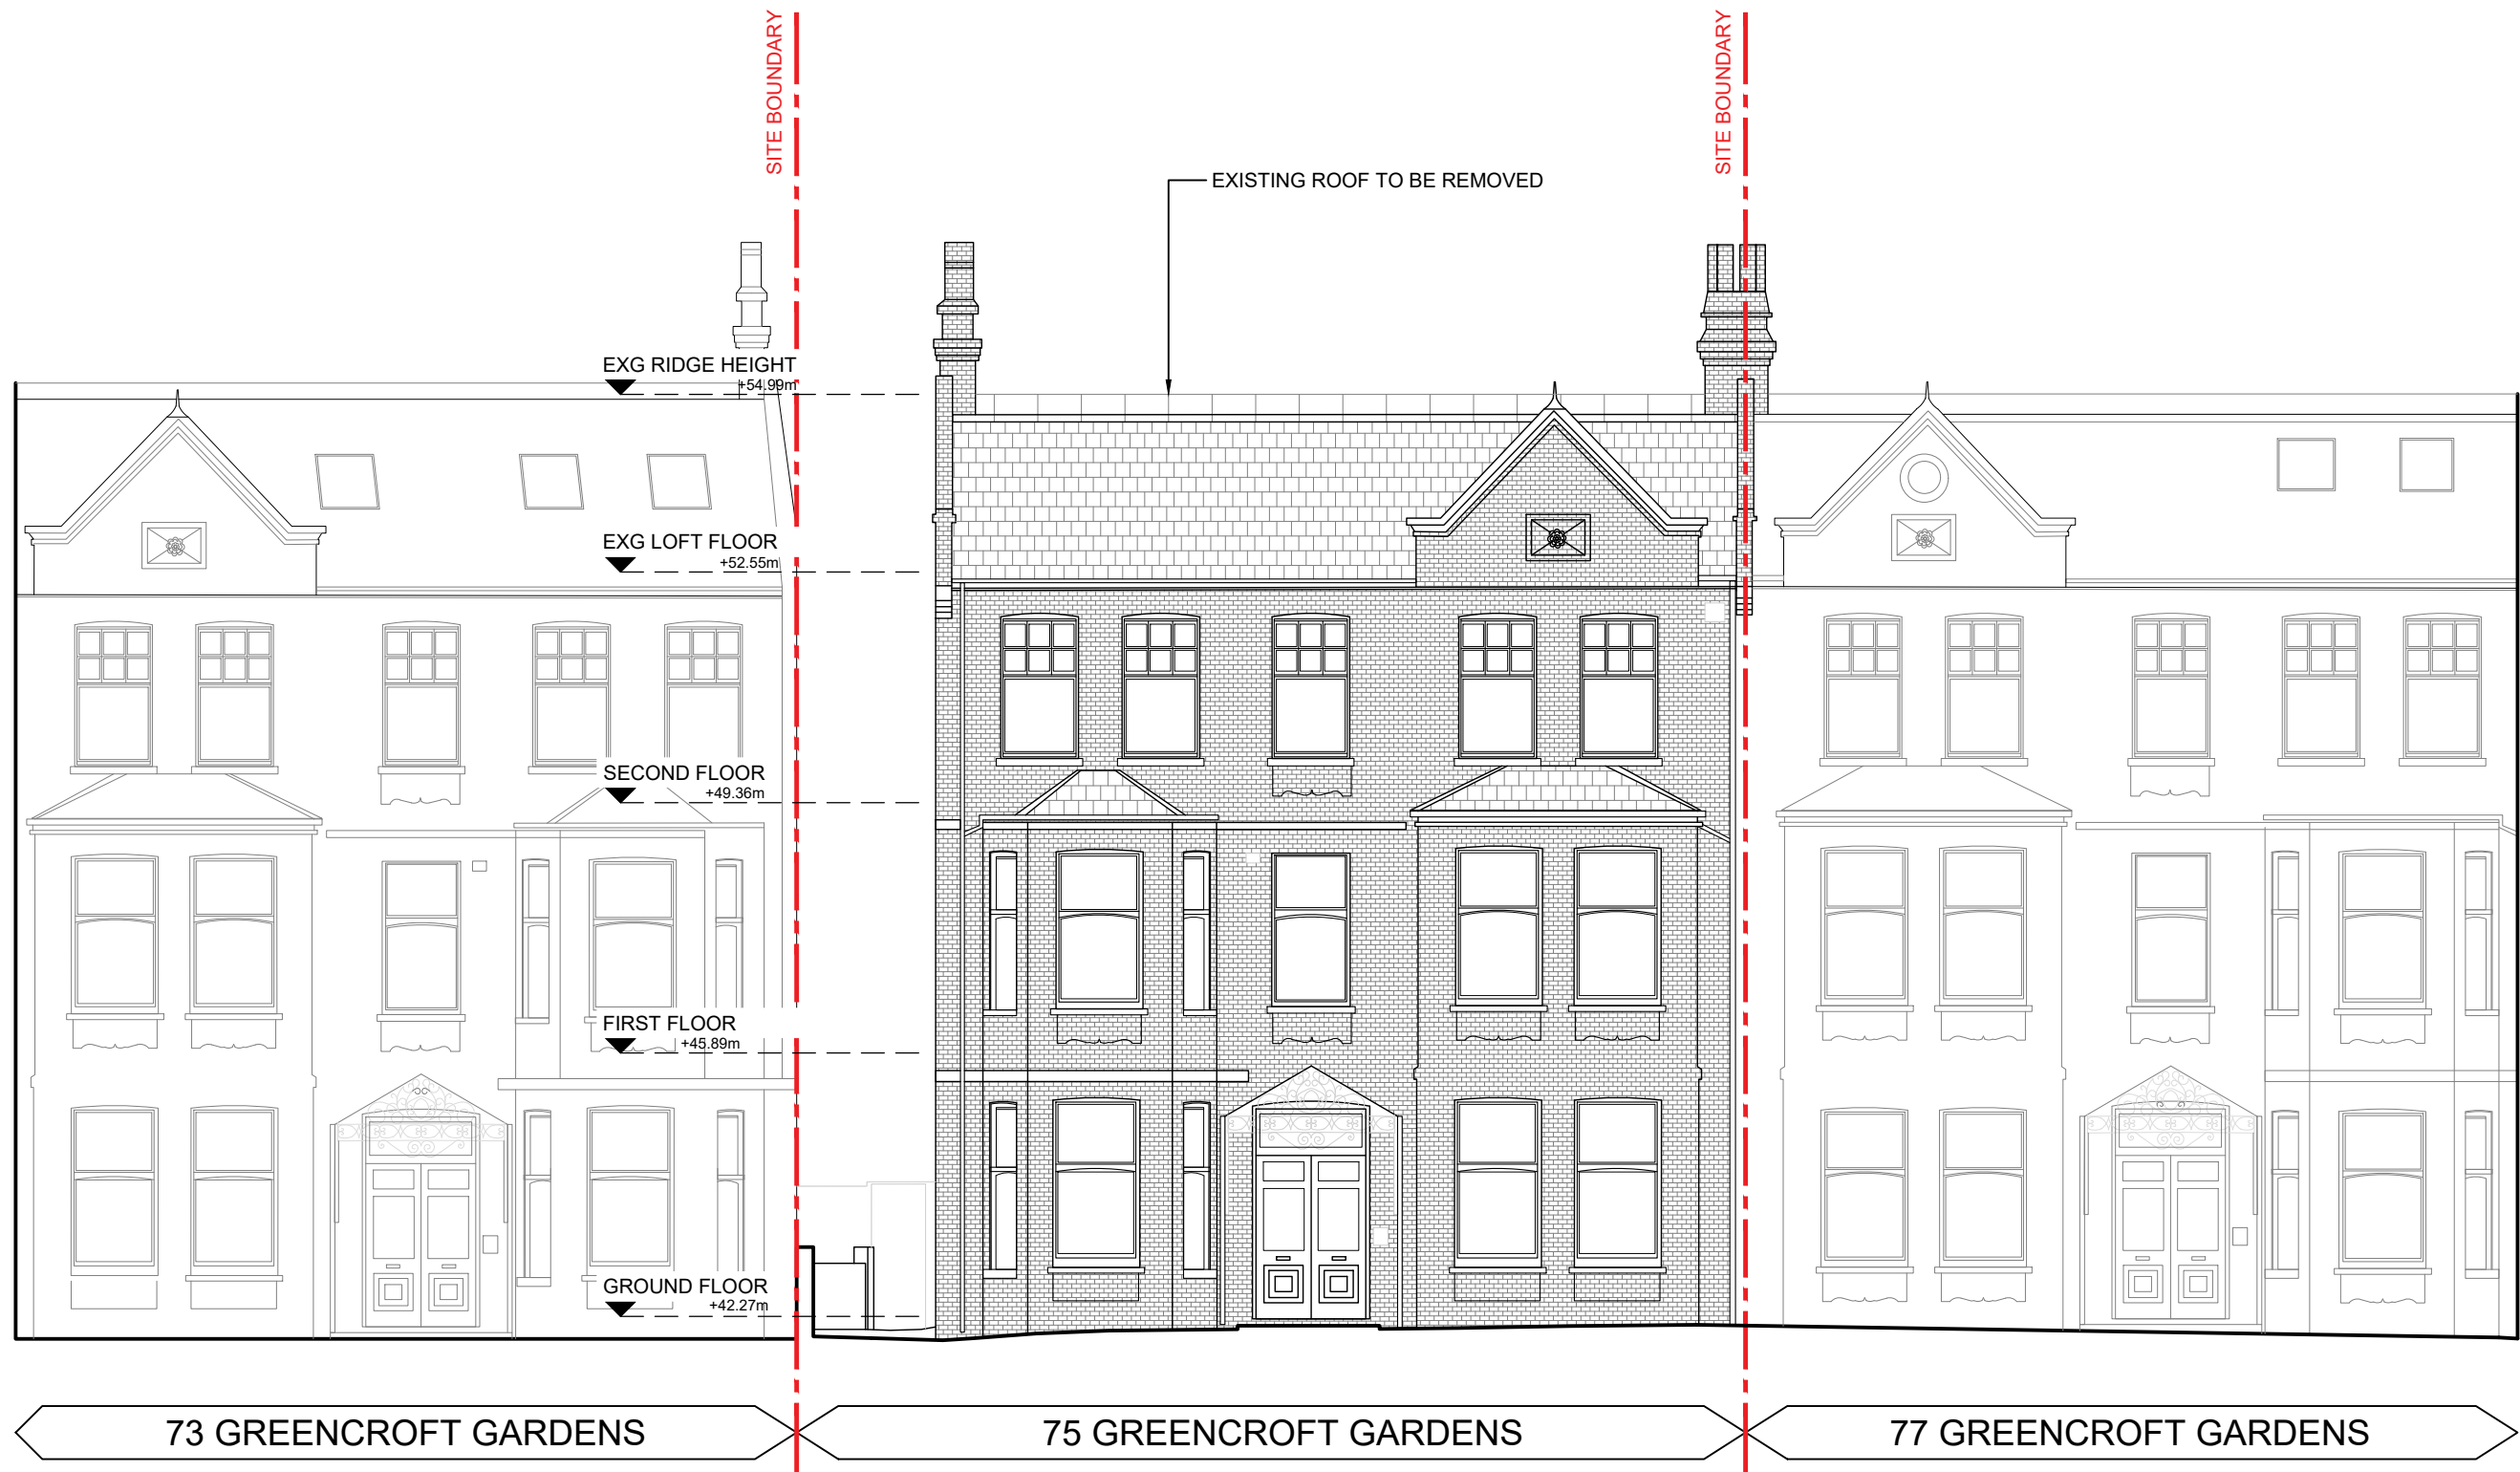

01 EXISTING - FRONT ELEVATION
SCALE // 1:100


**Nick
Baker
Architects**

First Floor
6 Baker's Yard
London EC1R 3DD
T +44 (0)20 7490 0644
info@nickbakerarchitects.com
www.nickbakerarchitects.com
Contents of this drawing are the copyright of Nick Baker Architects

75 Greencroft Gardens
London, Camden, NW6 3LJ

EXG Front Elevation

SCALE BAR 1:100

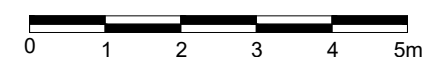

Scale
1:100@A3
Date
17.04.24
Revision
00

2410

P-030