


01 SECTION AA
SCALE // 1:100

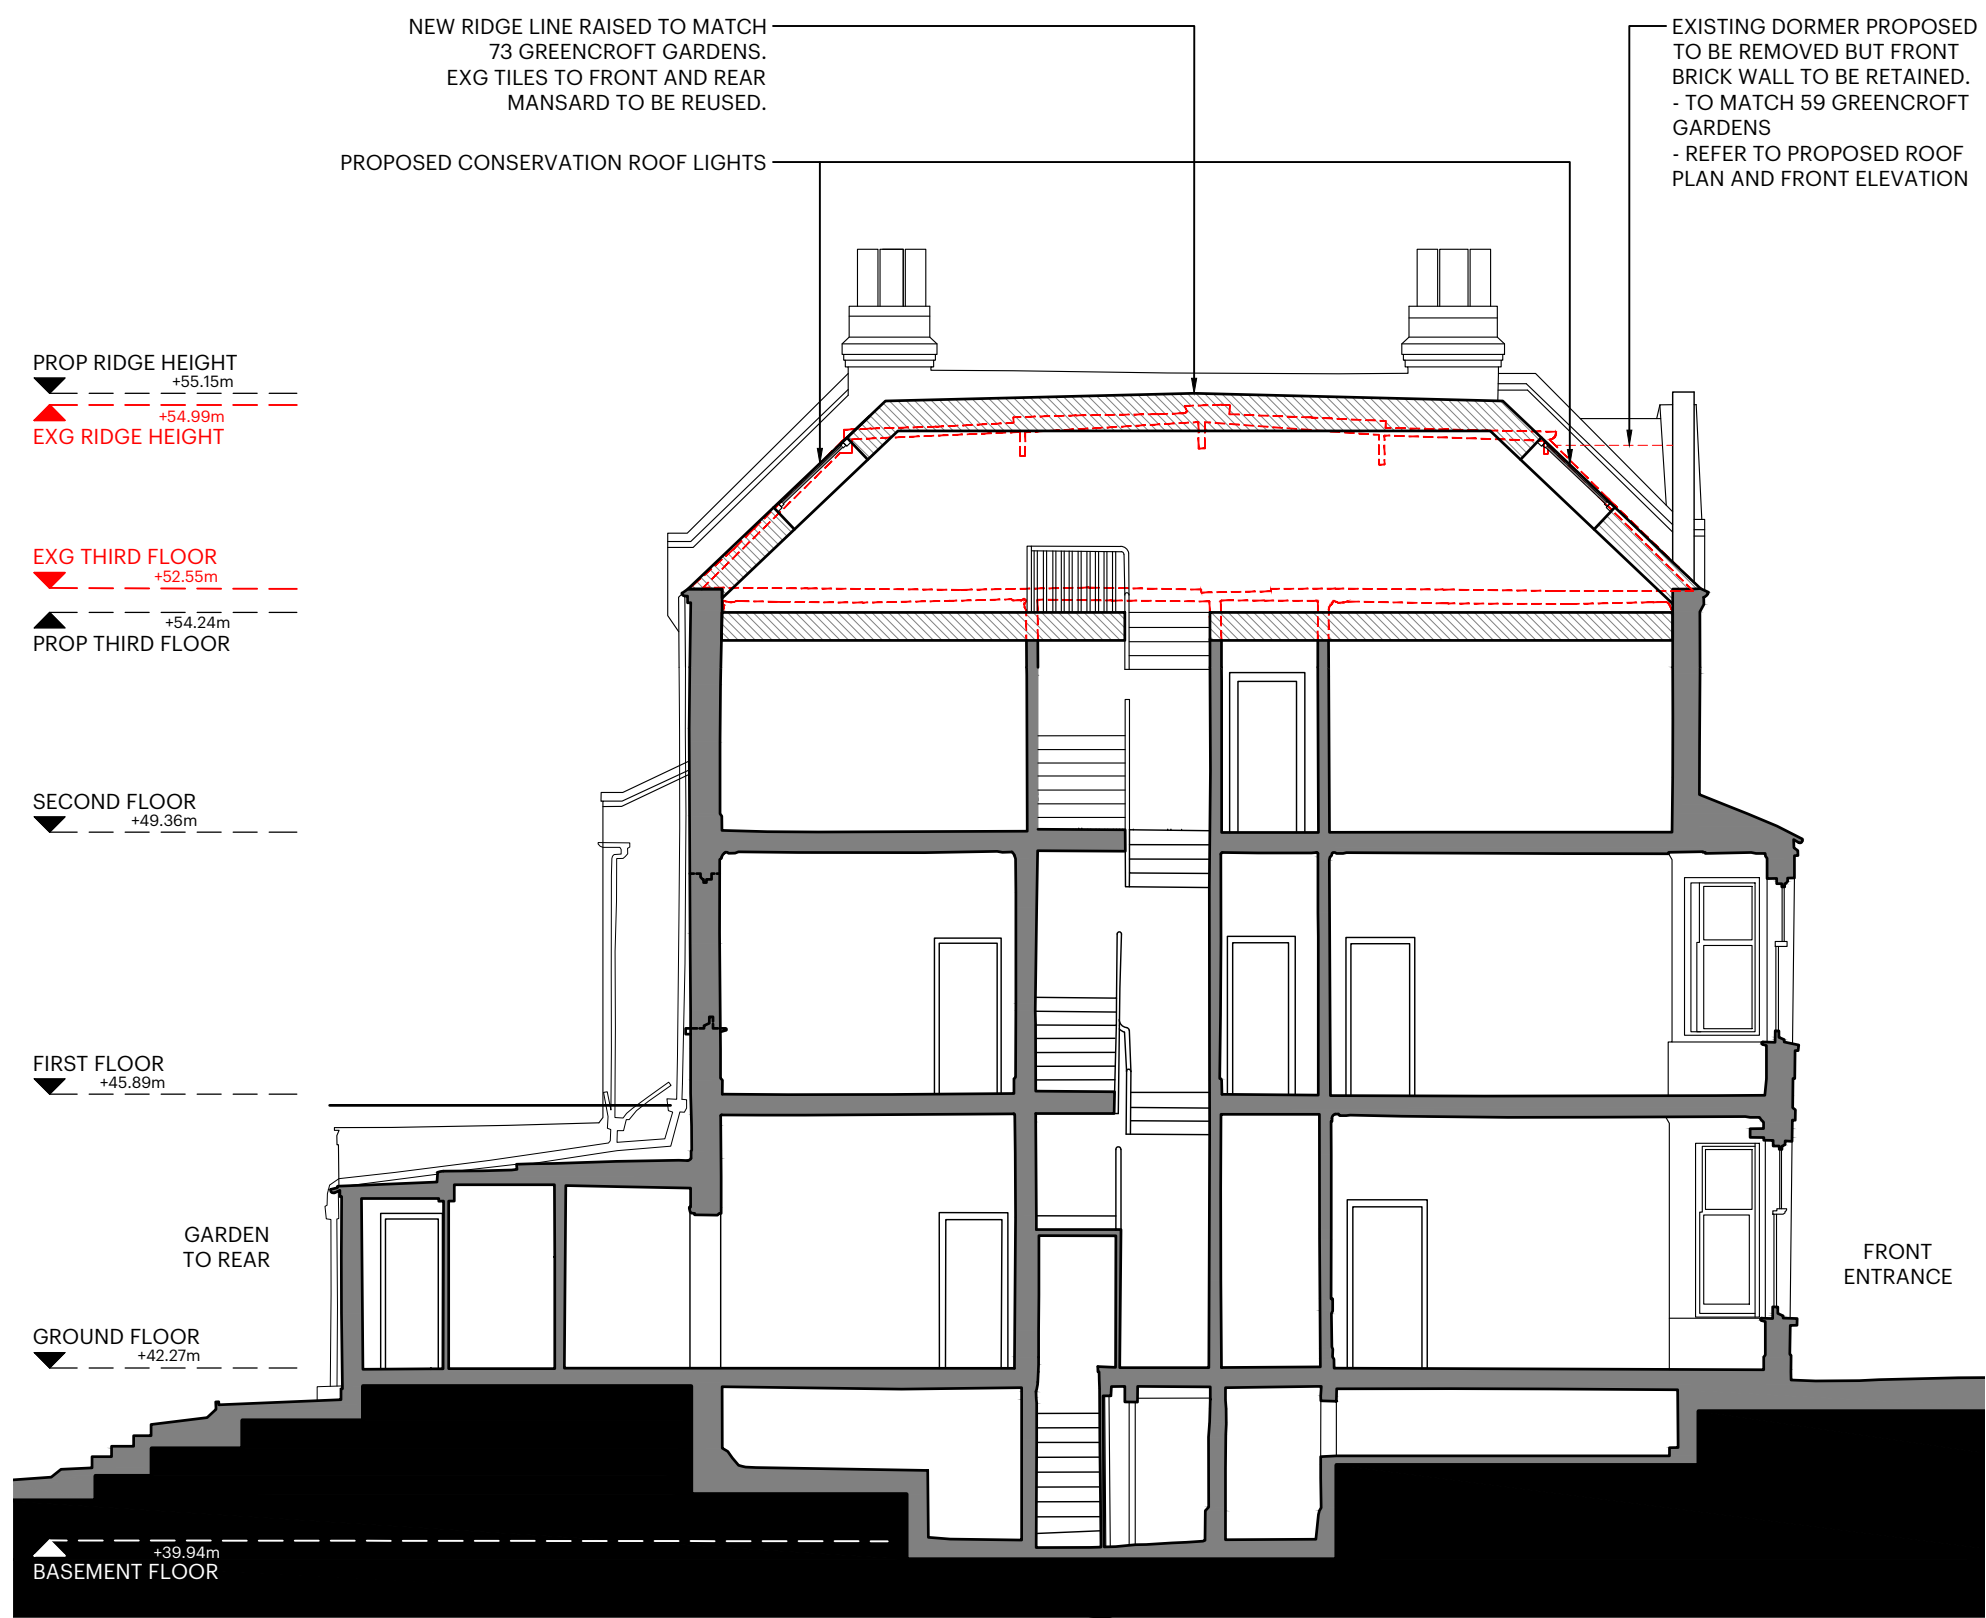

02 SECTION BB
SCALE // 1:100

- KEY:
- EXISTING
 - DEMO
 - PROPOSED


Nick Baker Architects

First Floor
6 Baker's Yard
London EC1R 3DD
T +44 (0)20 7490 0644
info@nickbakerarchitects.com
www.nickbakerarchitects.com
Contents of this drawing are the copyright of Nick Baker Architects

75 Greencroft Gardens
London, Camden, NW6 3LJ

PROP Sections

SCALE BAR 1:100

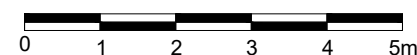

Scale 1:100@A3 Date 17.04.24 Revision 00

2410 P-240