
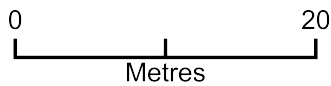


Block Plan - NW3 5AE

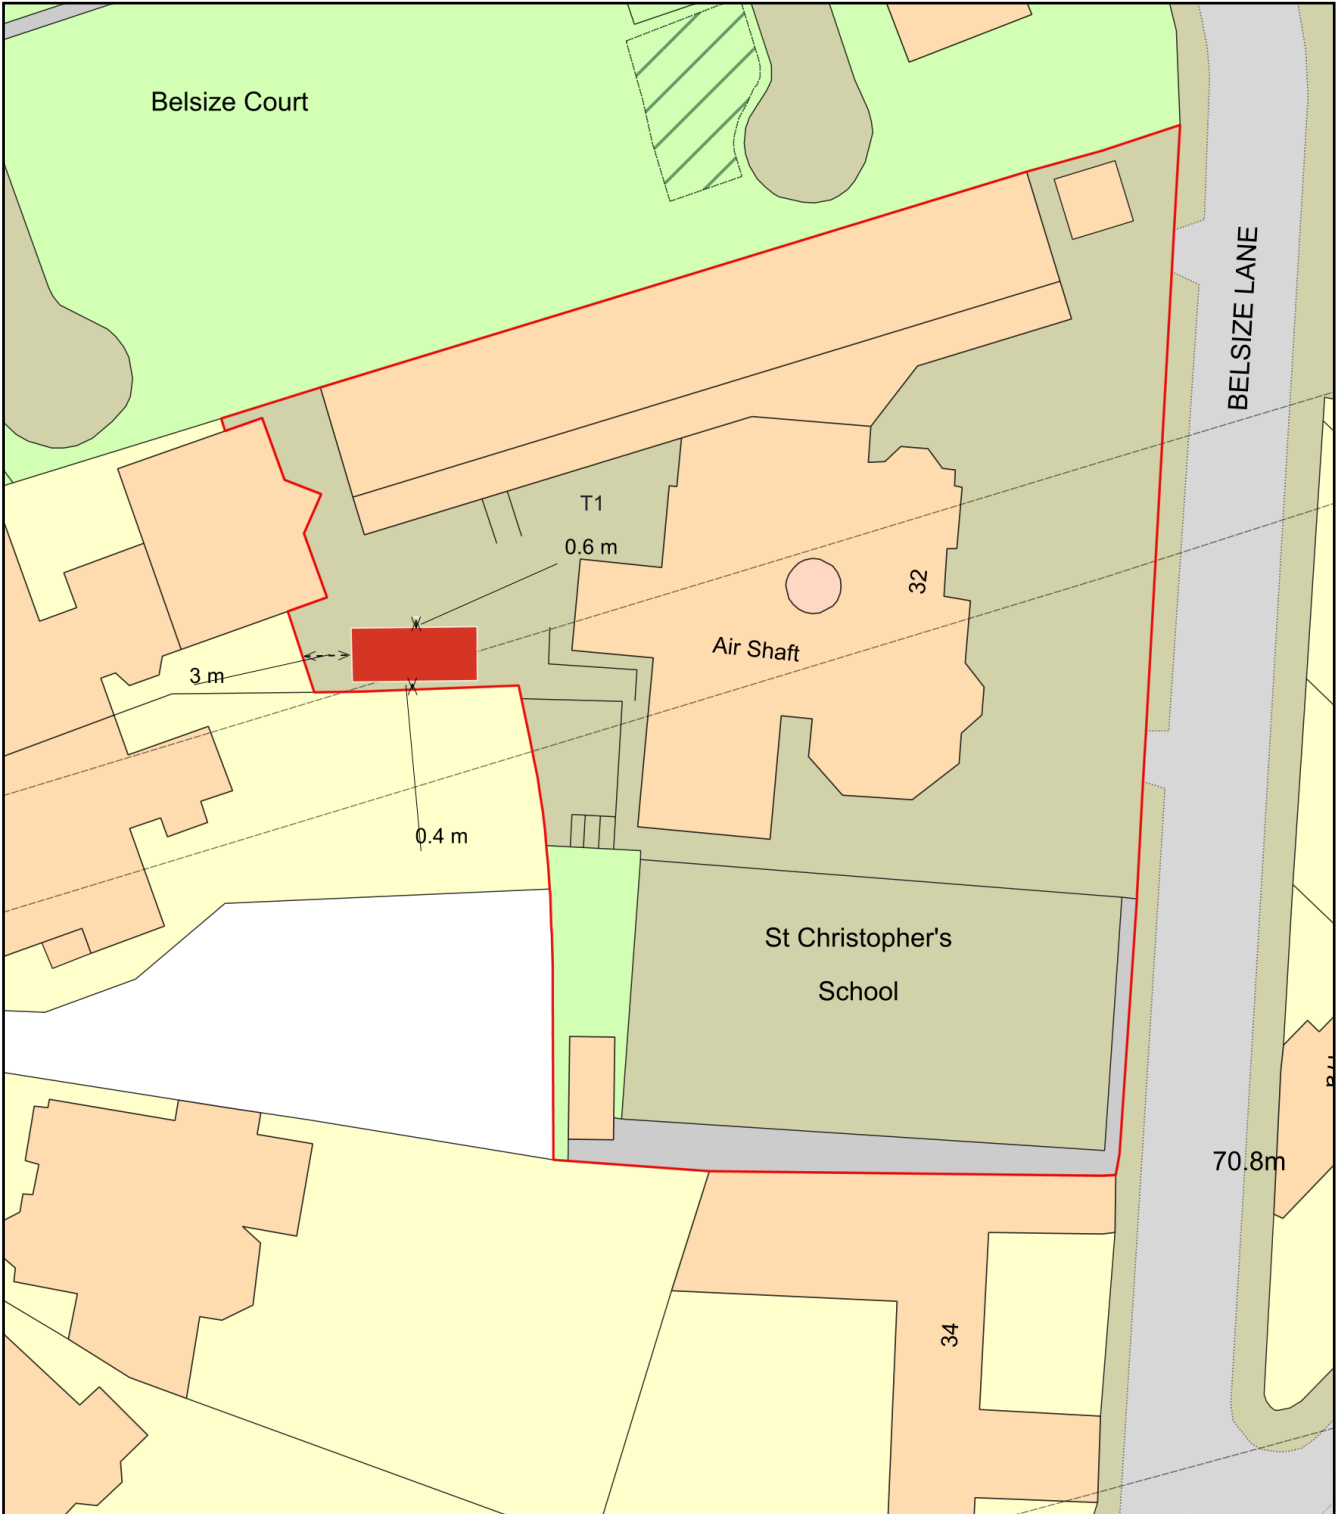

Plan Produced for: **St Christophers School**

Date Produced: 18 Apr 2024

Plan Reference Number: TQRQM24108102805340

Scale: 1:500 @ A4