


# Location Plan - NW3 5AE

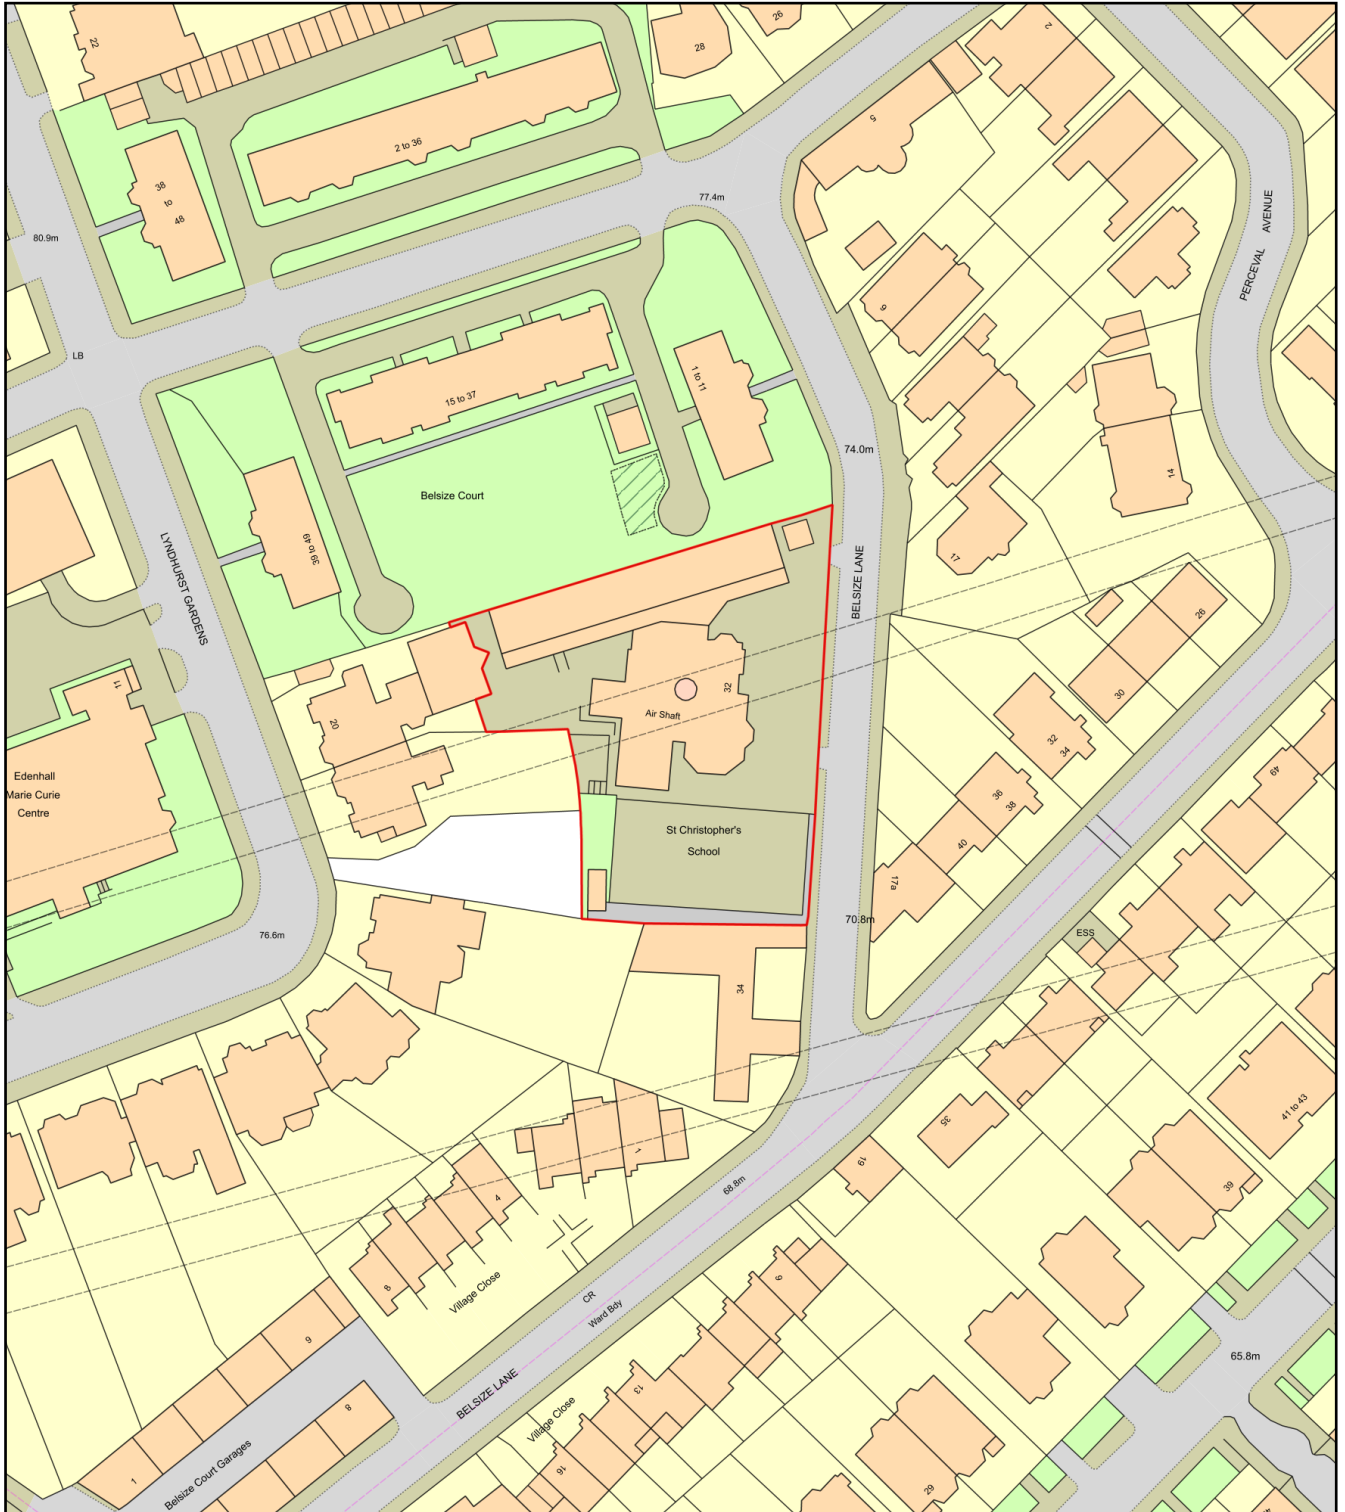

Plan Produced for: St Christophers School

Date Produced: 17 Apr 2024

Plan Reference Number: TQRQM24108102442293

Scale: 1:1250 @ A4