






REAR  
ELEVATION

FRONT  
ELEVATION

14 JEFFREY'S PLACE  
INTERIOR NOT SURVEYED

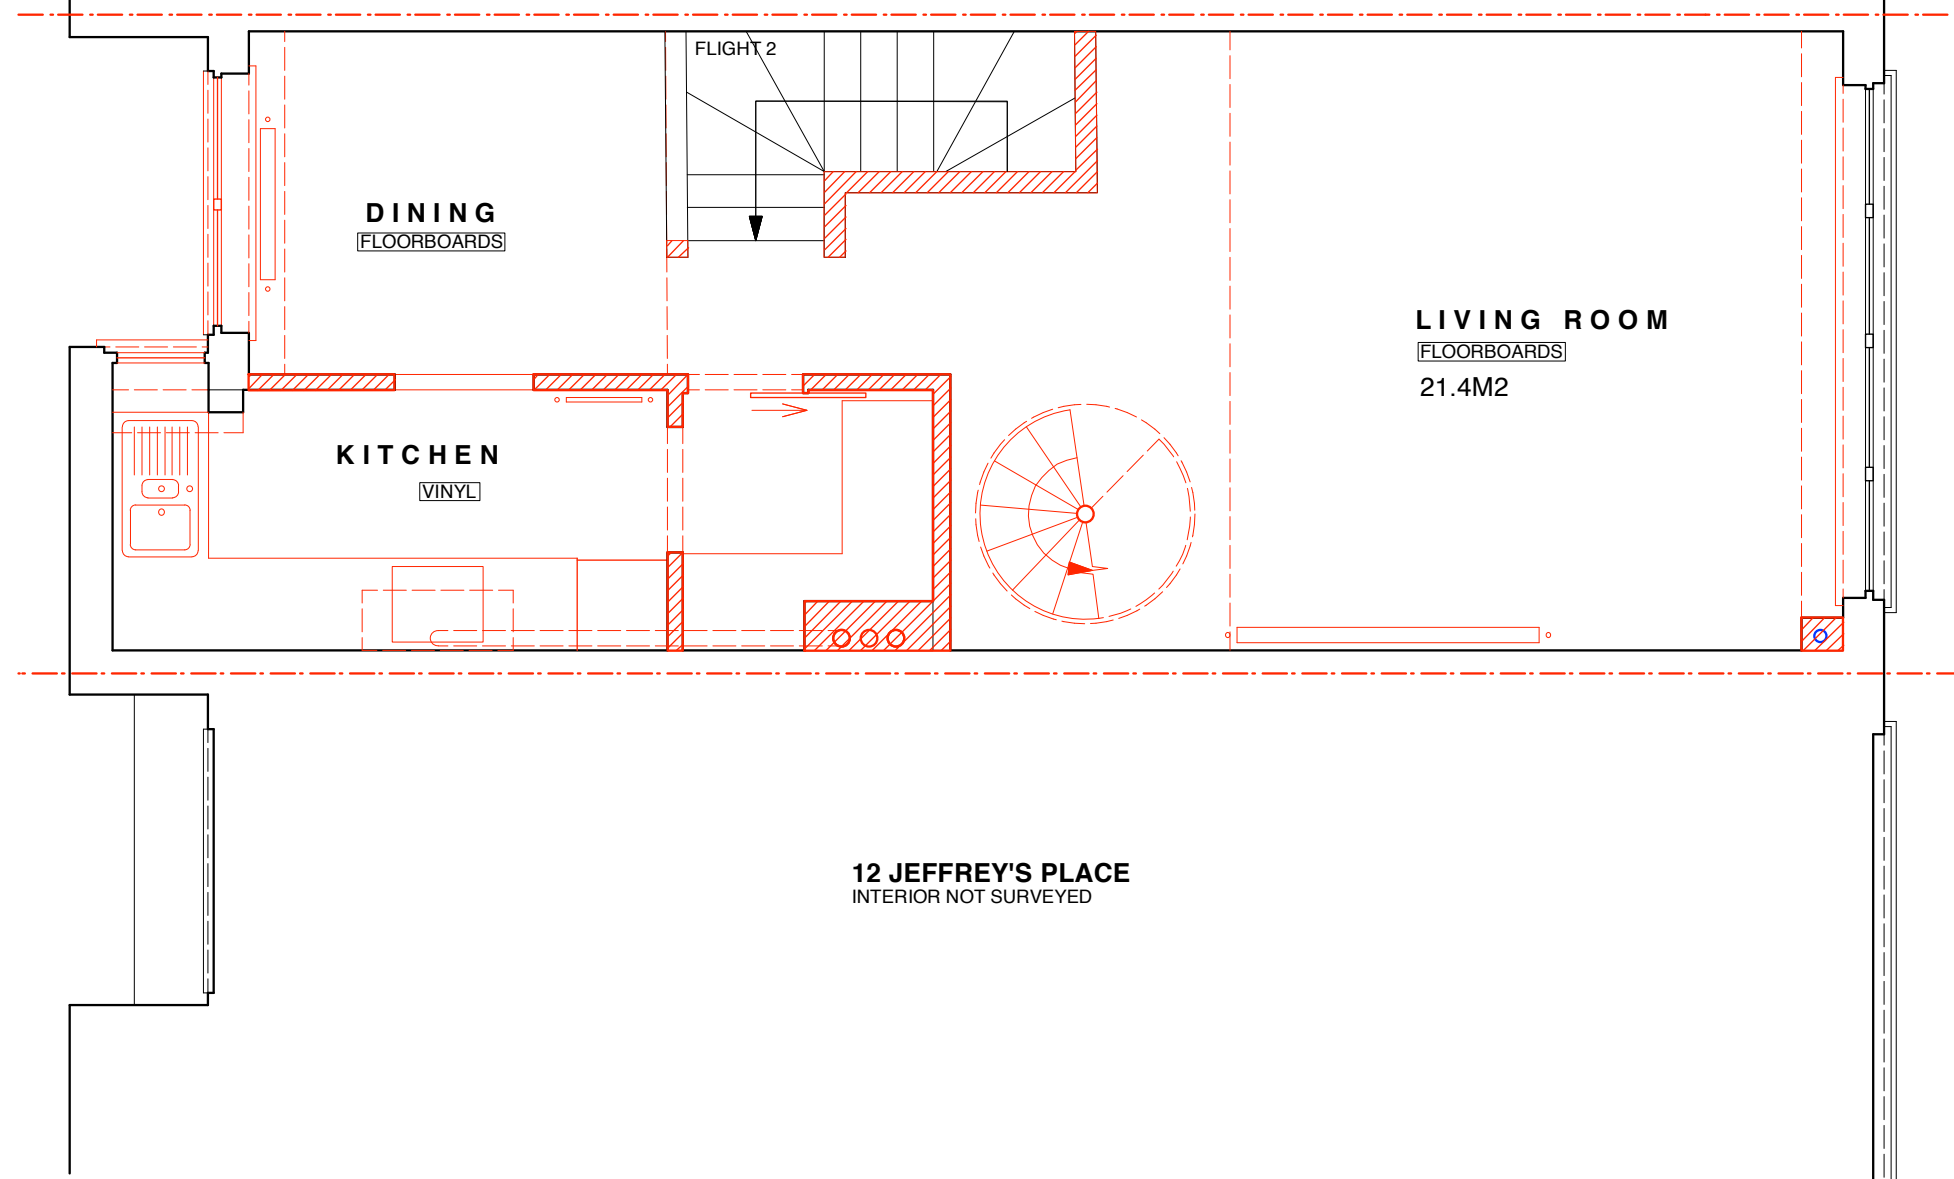

DINING  
FLOORBOARDS

FLIGHT 2

LIVING ROOM  
FLOORBOARDS  
21.4M2

KITCHEN  
VINYL

12 JEFFREY'S PLACE  
INTERIOR NOT SURVEYED

REAR  
ELEVATION

FRONT  
ELEVATION

**Lisa Shell**  
architects

EG2 Norway Wharf, 24 Hartford Road, N1 5GT  
T. 0203 7276 7278 E. mail@lisashellarchitects.co.uk

www.lisashellarchitects.co.uk

Chartered Licensed RIBA Registered in England No. 3000098  
Registered with Planning Portal No. 119192, 2018, 2021, 2022

**REVISIONS/ ISSUE**

30/11/23  
ISSUE TO **PLANNING**  
FOR APPROVAL

19/04/24 A  
ISSUE TO **PLANNING**  
FOR APPROVAL

**DEMOLITION KEY**


 PROPOSED  
DEMOLITION

13 JEFFREY'S PLACE, NW1 9PP

**SECOND FLOOR PLAN**  
PROPOSED DEMOLITIONS

**JFR / D / 003 / A**  
1 : 50 @ A3


DO NOT SCALE FROM THIS DRAWING  
REFER ALL DISCREPANCIES TO ARCHITECT

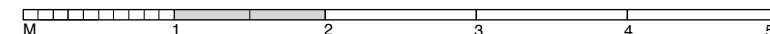

REAR  
ELEVATION

FRONT  
ELEVATION

14 JEFFREY'S PLACE  
INTERIOR NOT SURVEYED

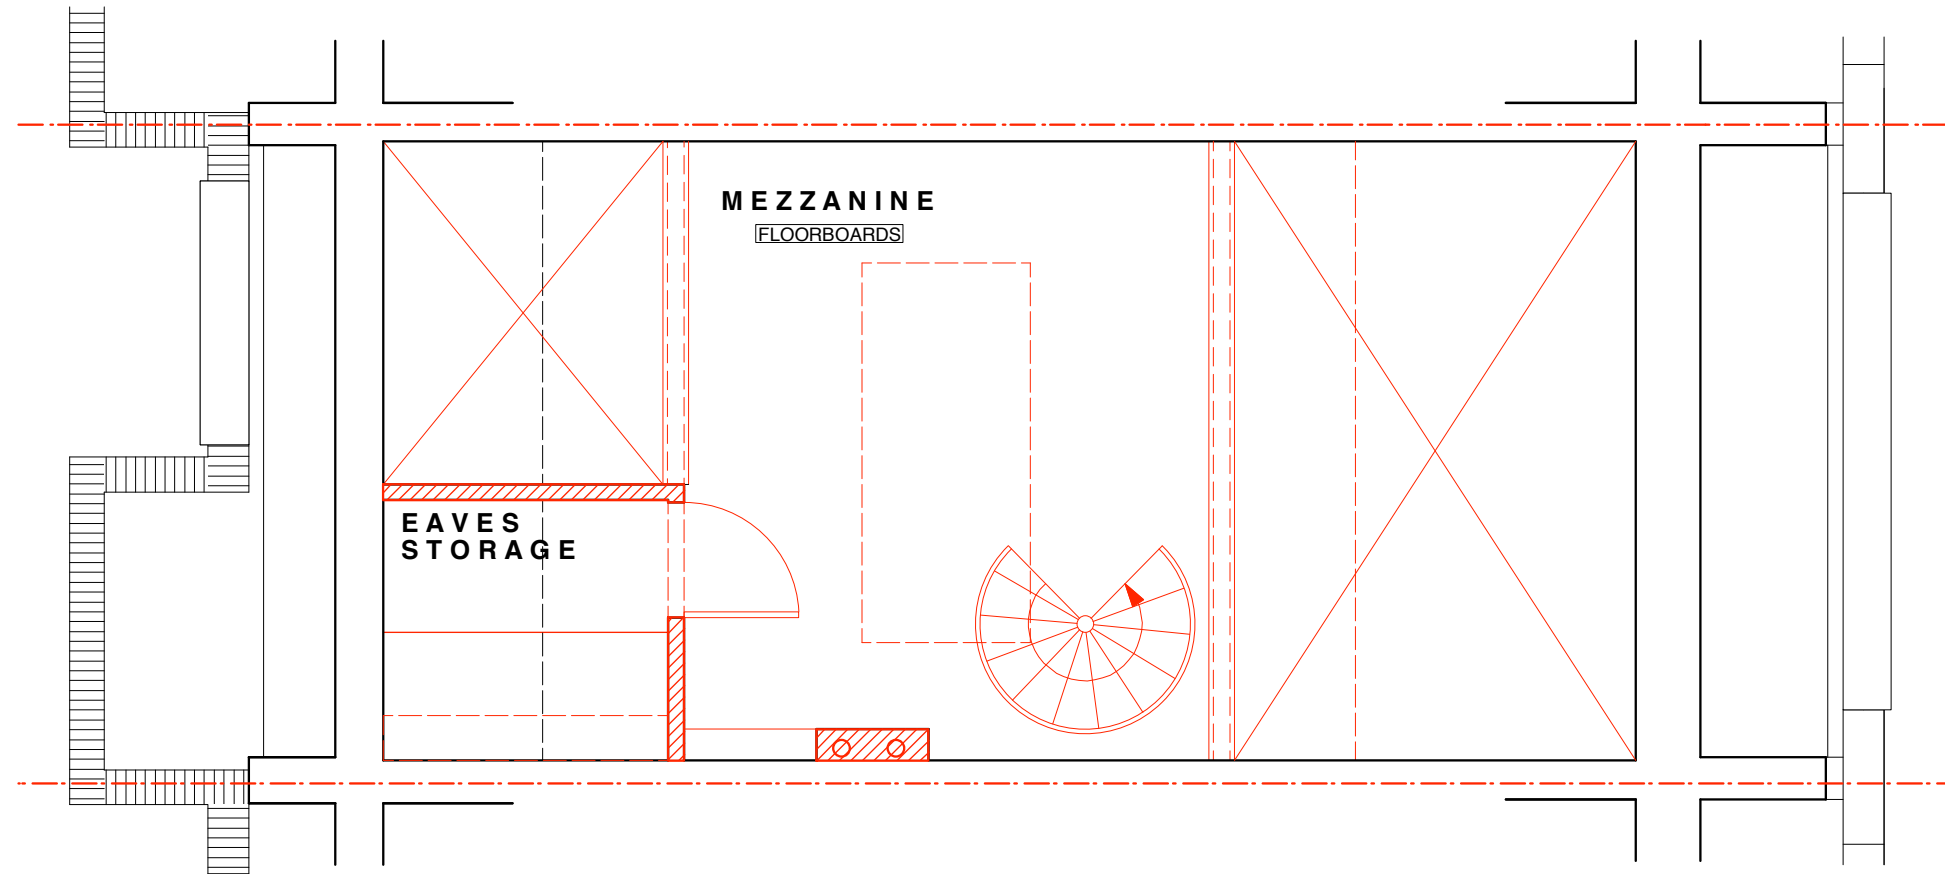

12 JEFFREY'S PLACE  
INTERIOR NOT SURVEYED

REAR  
ELEVATION

FRONT  
ELEVATION

**Lisa Shell**  
architects

EG2 Norway Wharf, 24 Hartford Road, NI 5QT  
T. 0281 7276 7278 E. mail@lisashellarchitects.co.uk

www.lisashellarchitects.co.uk

Chartered Architectural Technicians Registered in England No. 20002098  
Registered Architect No. 40344 Registered Architect No. 40344

**REVISIONS/ ISSUE**

30/11/23  
ISSUE TO **PLANNING**  
FOR APPROVAL

19/04/24 A  
ISSUE TO **PLANNING**  
FOR APPROVAL

**DEMOLITION KEY**

 PROPOSED  
DEMOLITION

13 JEFFREY'S PLACE, NW1 9PP

**MEZZANINE FLOOR PLAN**  
PROPOSED DEMOLITIONS

**JFR / D / 004 / A**  
1 : 5 0 @ A 3

DO NOT SCALE FROM THIS DRAWING  
REFER ALL DISCREPANCIES TO ARCHITECT

