



1 - Front Elevation
Datum 45.00m

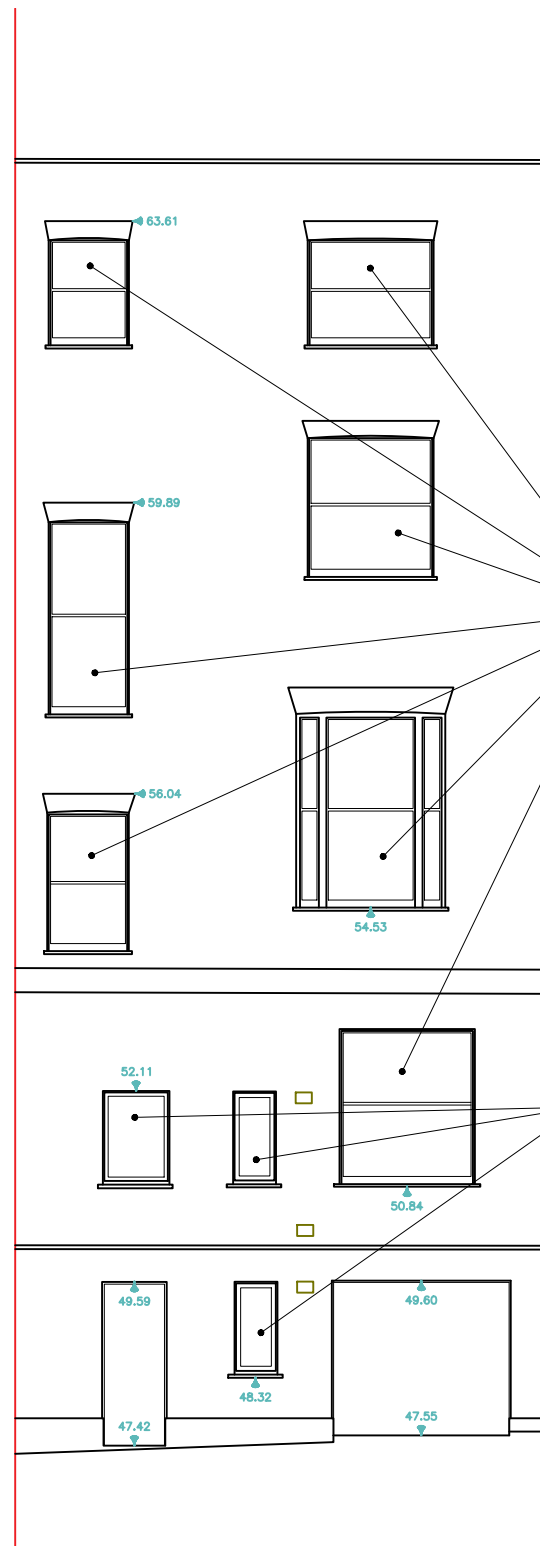


2 - Rear Elevation
Datum 45.00m

Existing Double glazed
Slimlight 12mm sash
window approved under
planning application
2011/4084/P drawing
SL.CT.11.160


Existing Double glazed
Slimlight 12mm
Casement window
approved under
planning application
2011/4084/P drawing
SL.CT.11.160

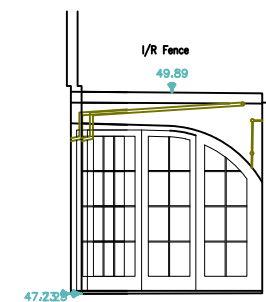

3 - Side Elevation
Datum 45.00m

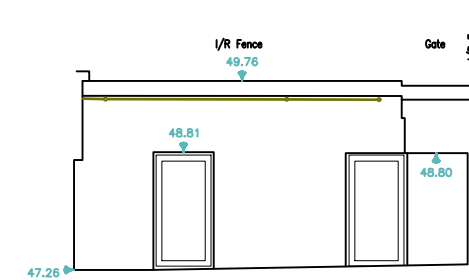

4 - Basement Elevation
Datum 45.00m

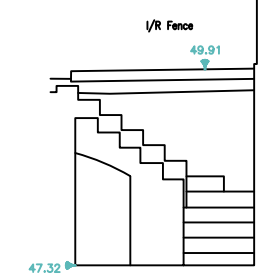

5 - Side Elevation
Datum 45.00m

