


All drawings & designs are subject to final approval by the assigned Principal Designer, local authority and fire officer, which is the responsibility of the client.
All dimensions to be checked on site. Dimensions shown in millimetres.

General Notes:

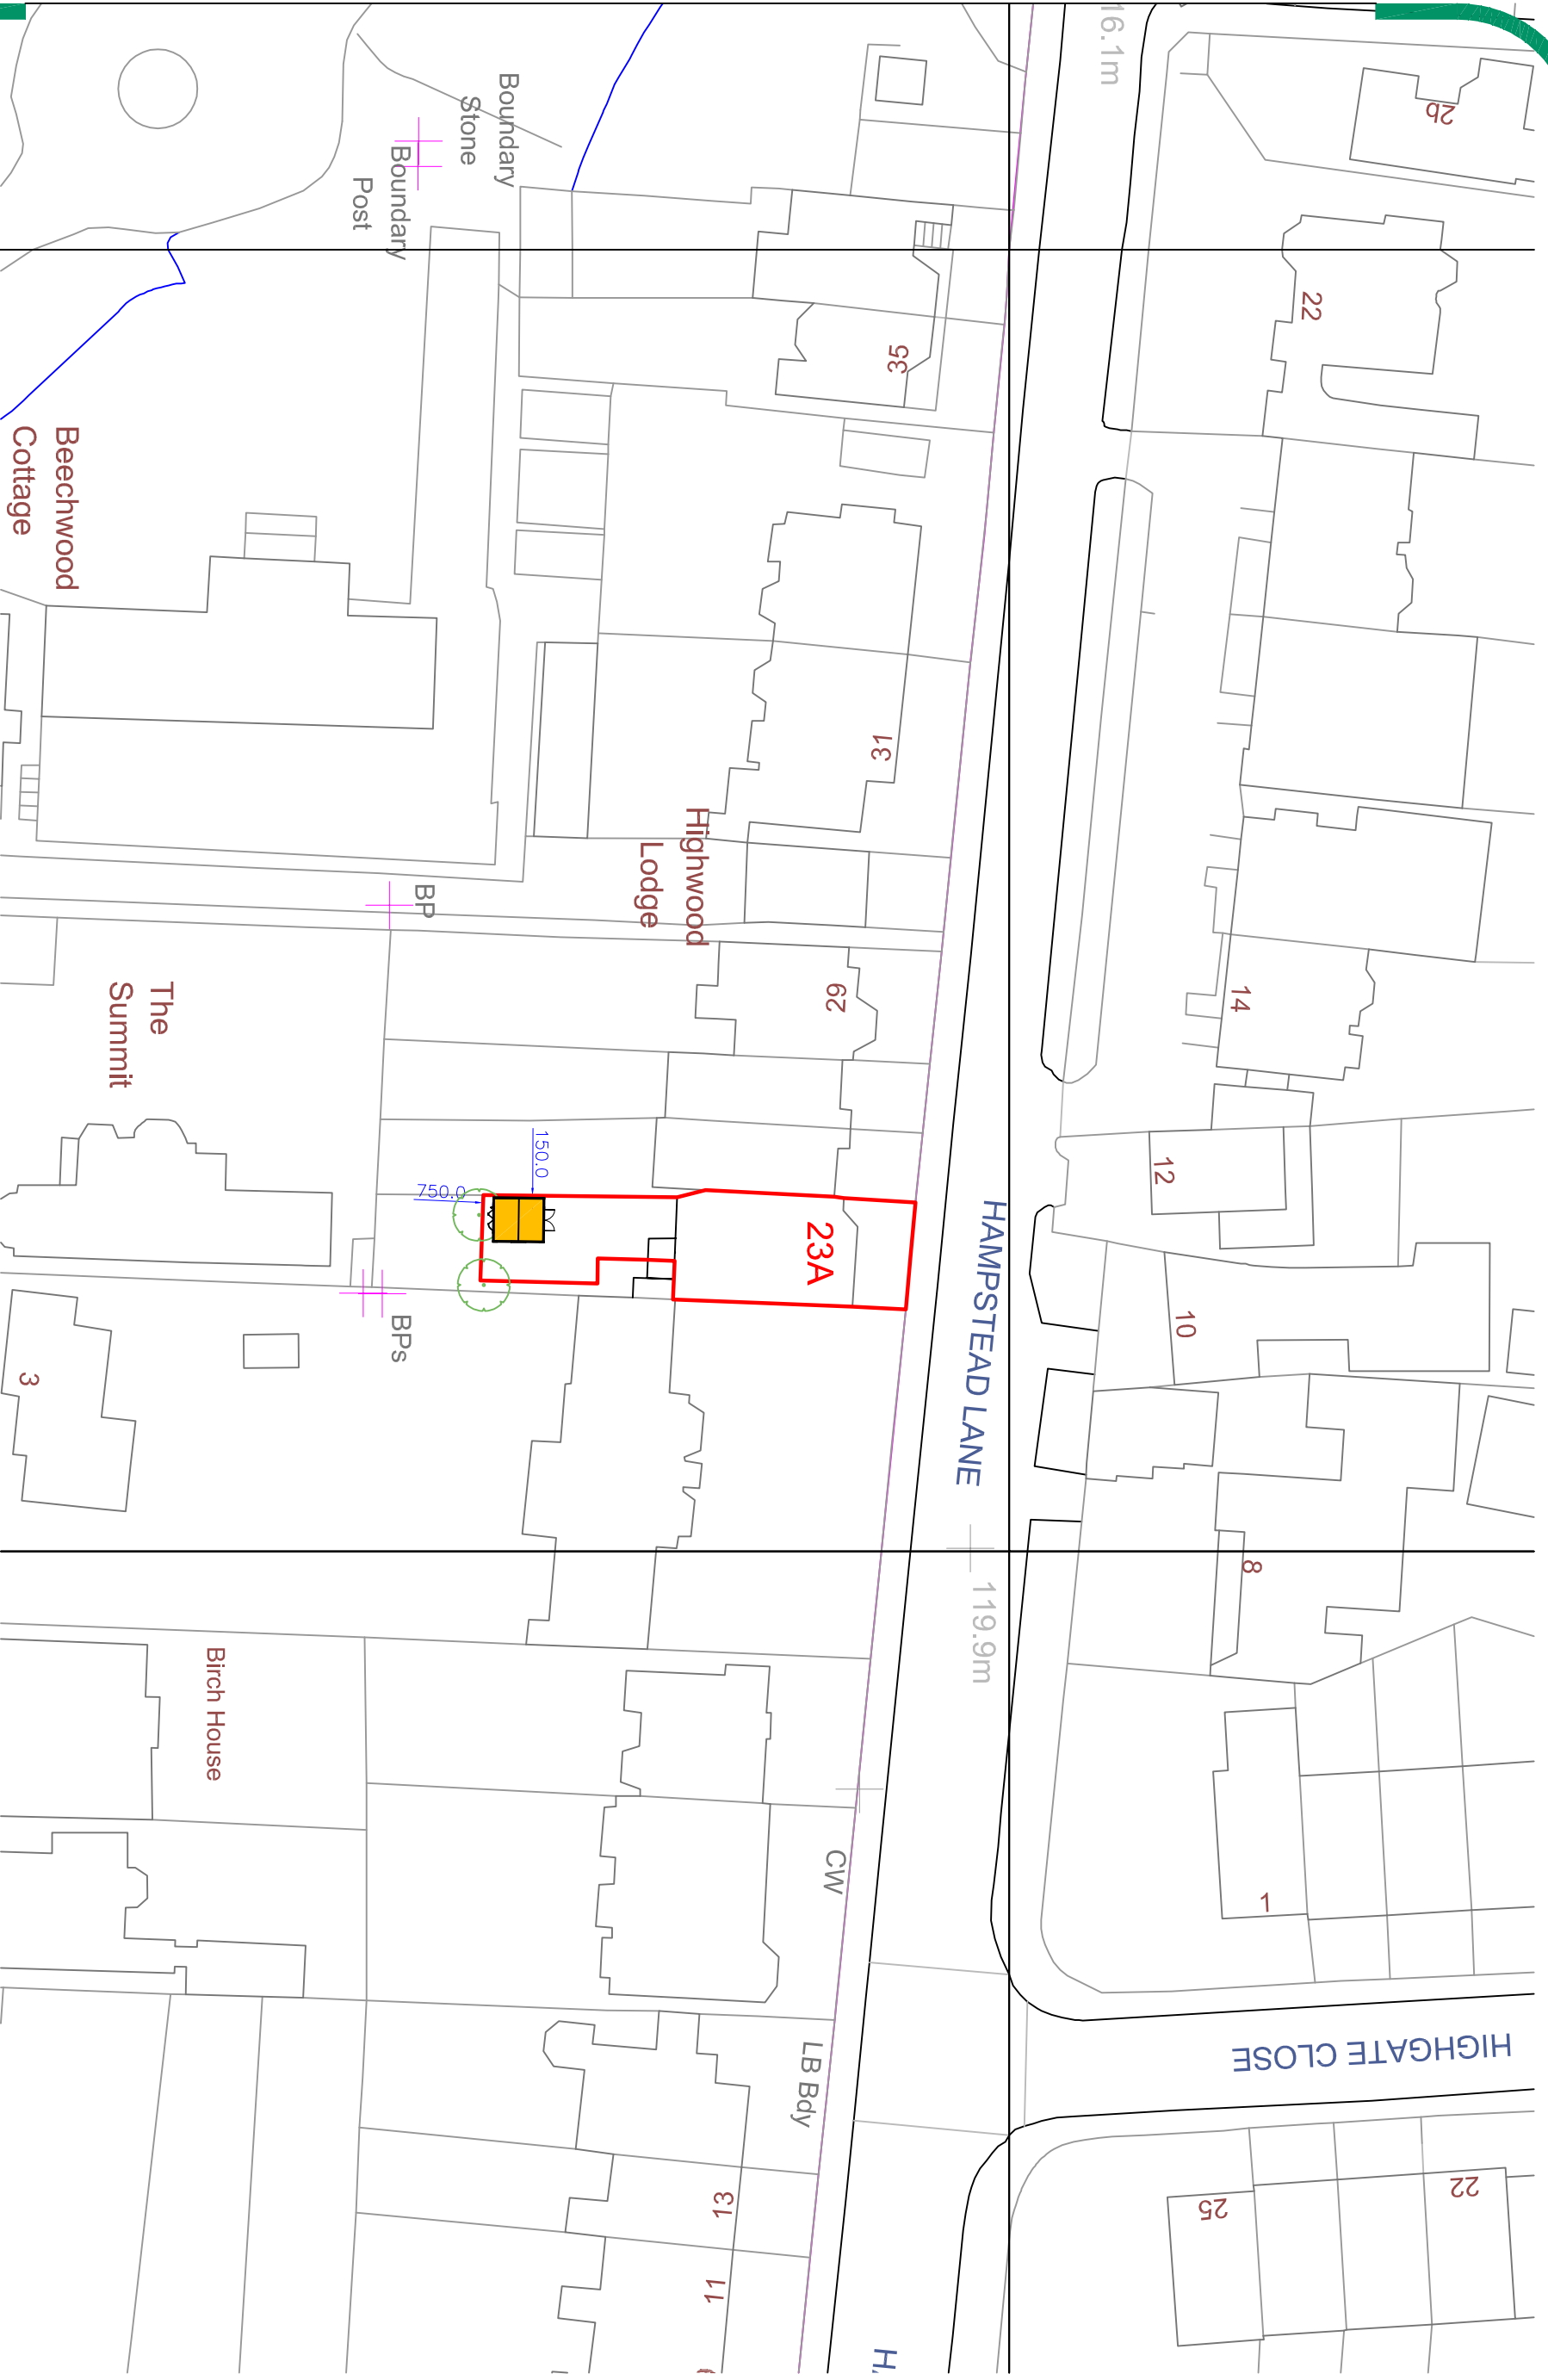

BLOCK PLAN - PROPOSED

OS LICENSE No. 289432
OS PARTNER LICENSE No. 100031961

- KEY:**
- EXISTING TREE
 - BOUNDARY LINE OF PROPERTY
 - EXISTING GARDEN BUILDING
 - PROPOSED WORKS



No.	Revision/ Issue	Date



Thurston Park
Church Road, Thurston
Bury St. Edmunds
Suffolk, IP31 3NN
0800 242 5559
www.smartgardenoffices.co.uk

Client Name and Address:
Enderg, Pascell & Andrew Thornton
23A Hampstead Lane,
London
N6 4RT

Installation Address:
23A Hampstead Lane,
London
N6 4RT

Project: UL480
ULTRA 3.2x3.7 no portico 2024
SMART OFFICE
BLOCK PLAN PROPOSED

Drawing No.	UL480B01
Date	14. 04. 2024
Scale	1:500
Sheet	A3