


All drawings & designs are subject to final approval by the assigned Principal Designer, local authority and fire officer, which is the responsibility of the client.  
All dimensions to be checked on site. Dimensions shown in millimetres.

General Notes:

KEY:	
◆	Exterior Puddle Light
♀	Exterior Light

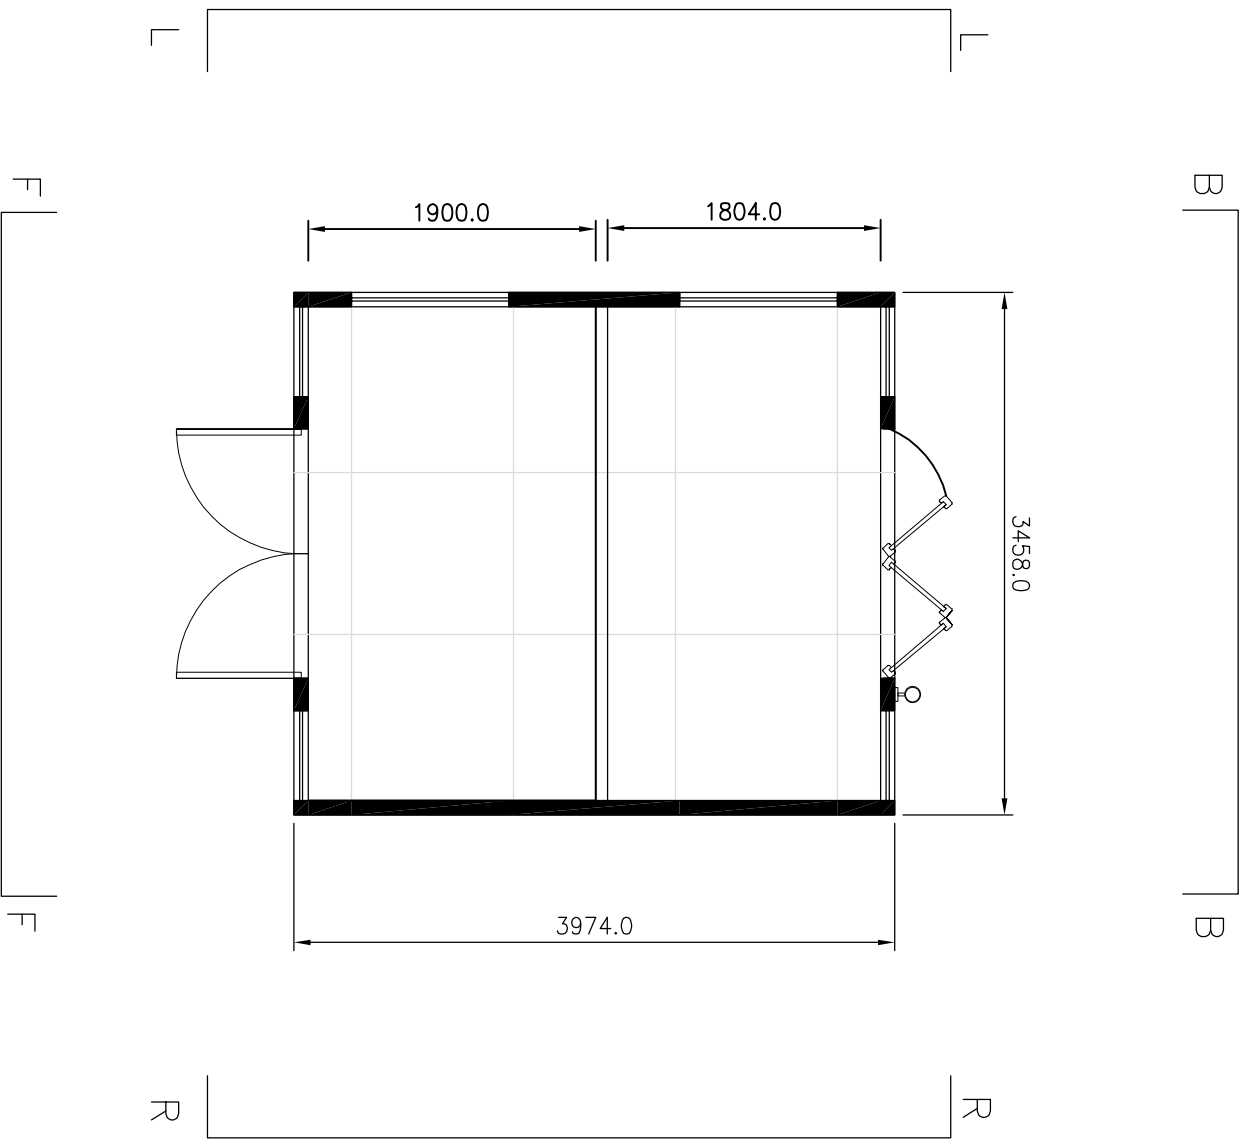

PLAN VIEW  
SCALE 1:50



# PLAN - PROPOSED

A	INTERNAL WALL POSITION	15.04.24
No.	Revision/ Issue	Date

Thurston Park  
Church Road, Thurston  
Bury St Edmunds  
Suffolk, IP21 3NW  
0800 242 5559  
www.smartgardens.co.uk

Client Name and Address:  
Eudene Russell & Andrew Thornton  
23A Hompstead Lane,  
London  
N6 4RT

Installation Address:  
23A Hompstead Lane,  
London  
N6 4RT

Project: UL490  
ULTRA 3.2x3.7 no portico 2024  
SMART OFFICE  
PLAN PROPOSED

Drawing No.	UL490P01A
Date	14 04 2024
Scale	1:50
Sheet	A3