


All drawings & designs are subject to final approval by the assigned Principal Designer, local authority and fire officer, which is the responsibility of the client.  
All dimensions to be checked on site. Dimensions shown in millimetres.

General Notes:

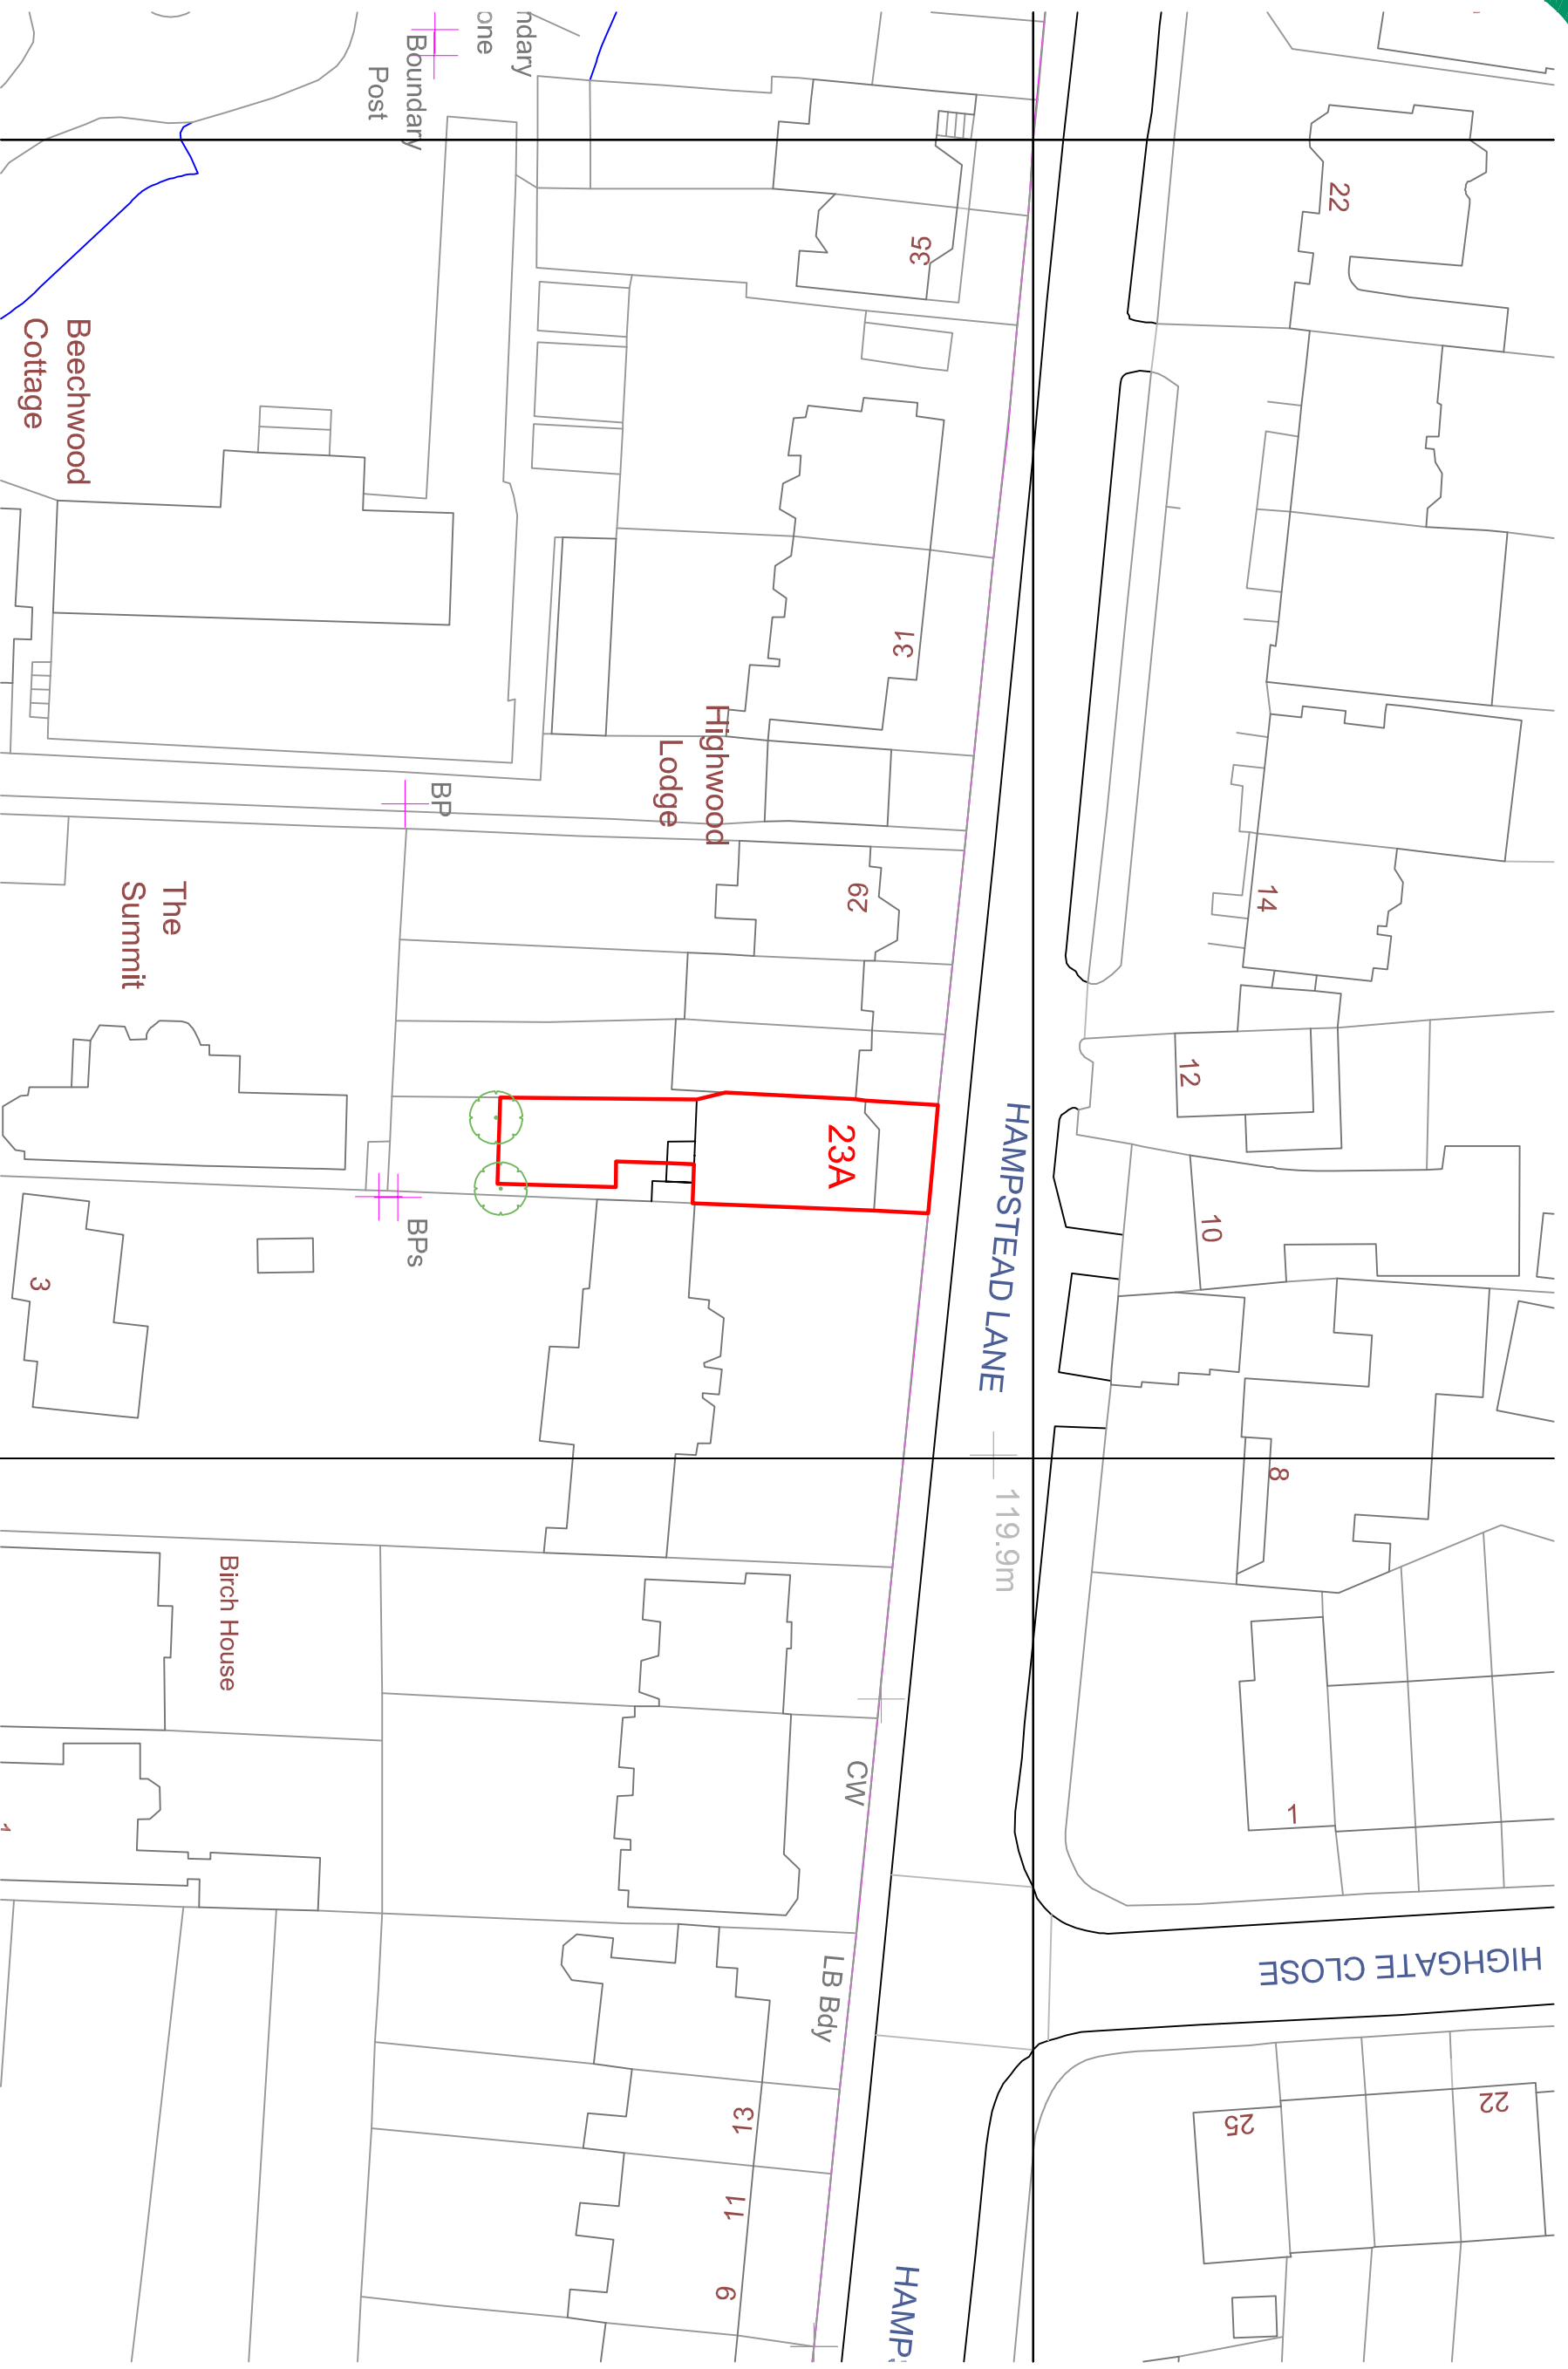

KEY:

- EXISTING TREE
- BOUNDARY LINE OF PROPERTY
- EXISTING GARDEN BUILDING
- PROPOSED WORKS

OS LICENSE No. 289432  
OS PARTNER LICENSE No. 100031961

# BLOCK PLAN - EXISTING



No.	Revision/ Issue	Date



Thurston Park  
Church Road, Thurston  
Bury St. Edmunds  
Suffolk, IP31 3NN  
0800 242 5559  
www.smartgardens.co.uk

Client Name and Address:  
Eiders, Pascell & Andrew Thornton  
23A Hampstead Lane,  
London  
N6 4RT

Installation Address:  
23A Hampstead Lane,  
London  
N6 4RT

Project: UL480  
ULTRA 3.2x3.7 no portico 2024  
SMART OFFICE  
BLOCK PLAN EXISTING

Drawing No.	UL480B01
Date	14.04.2024
Scale	1:500 A3