

NOTES

1. Do not scale




LOCATION PLAN


LONDON BOROUGH OF CAMDEN
 PLANNING AND TRANSPORT
 DEPARTMENT
 24 JAN 1989
 RECEIVED

LONDON BOROUGH OF CAMDEN
 TOWN AND COUNTRY PLANNING ACTS
 30 MAR 1989
 PLANS APPROVED
 NOT APPLICABLE
 ON BEHALF OF THE COUNCIL


CTP/ 8903052

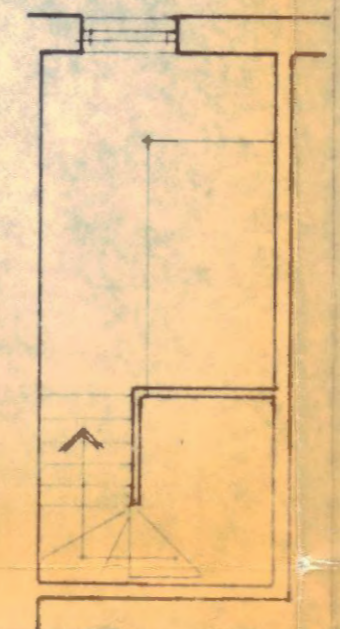


ATTIC

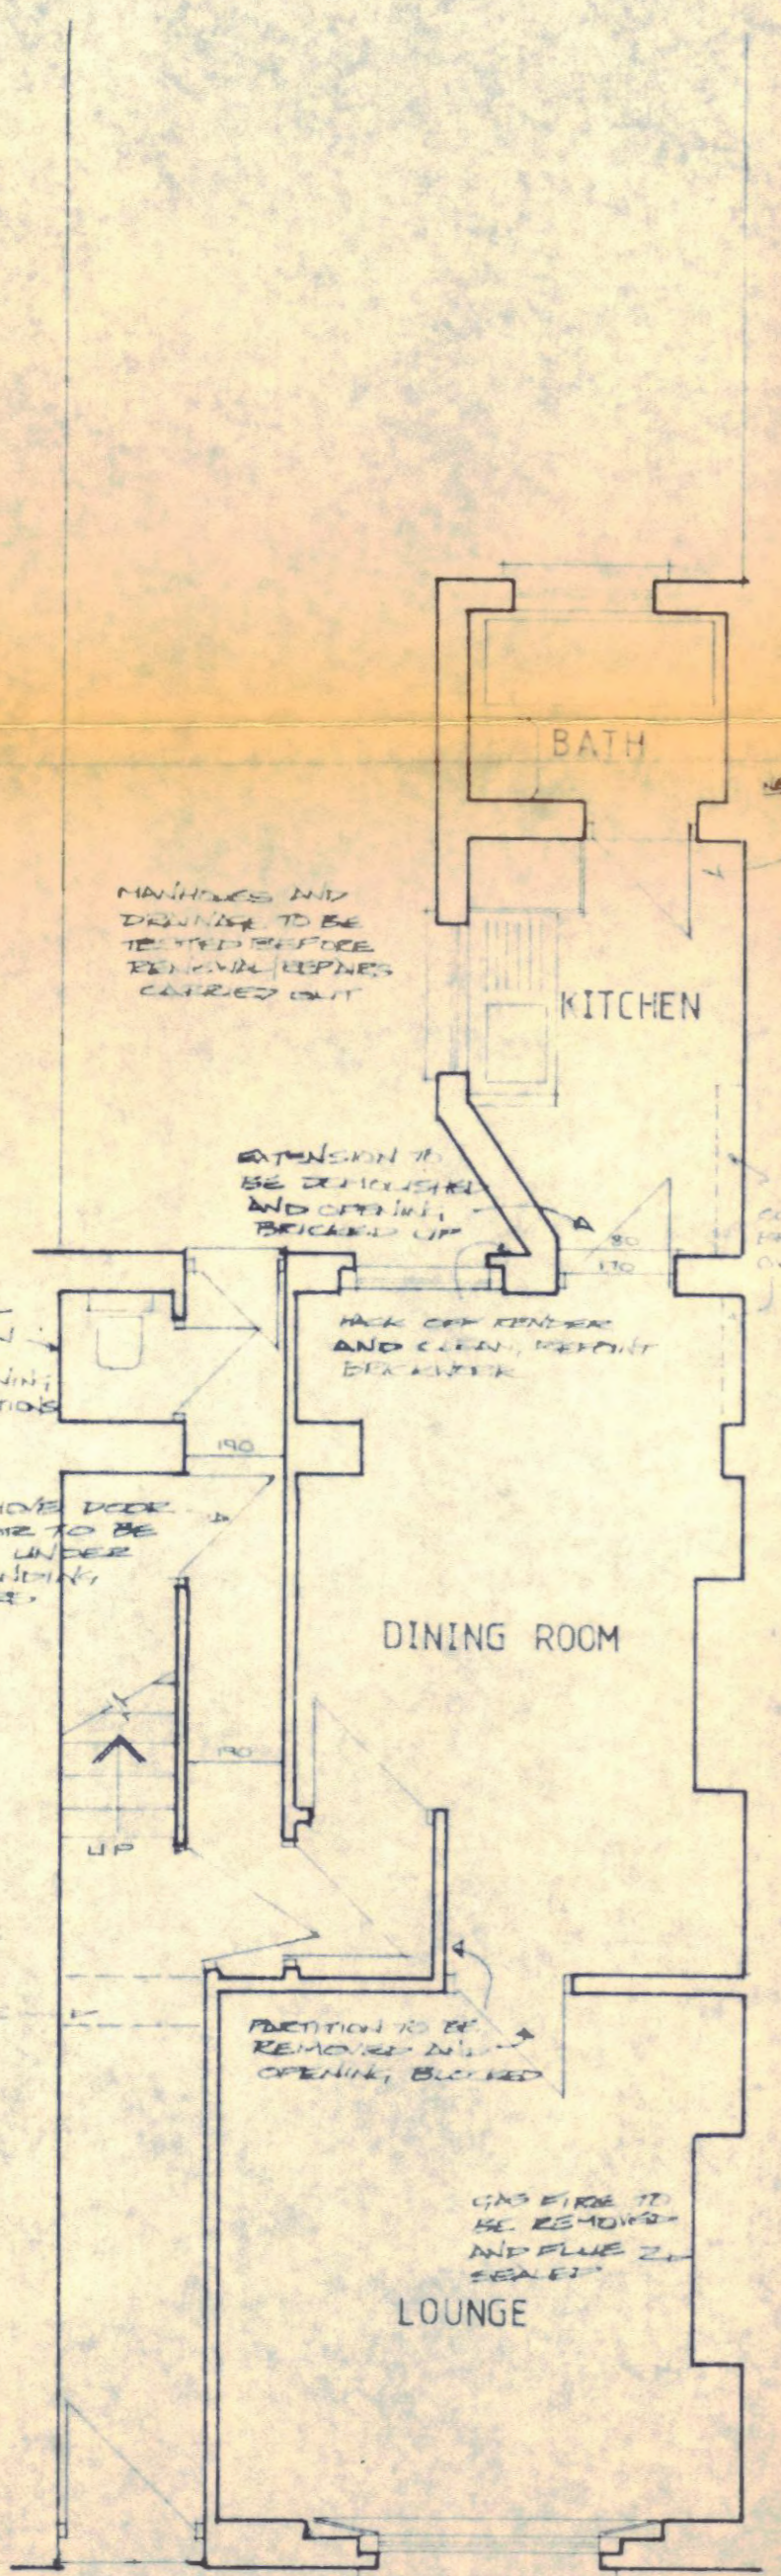

GROUND FLOOR

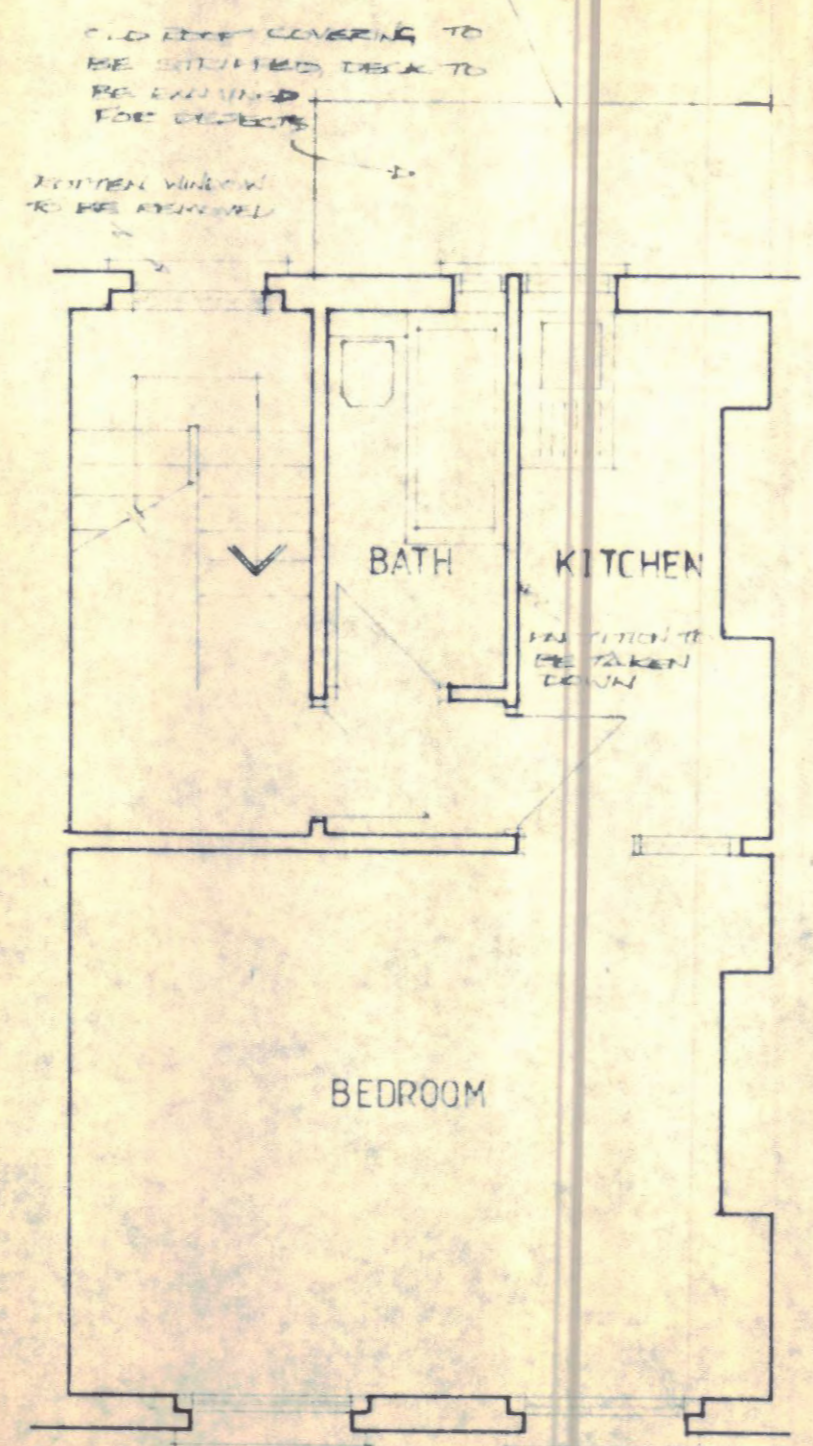

FIRST FLOOR

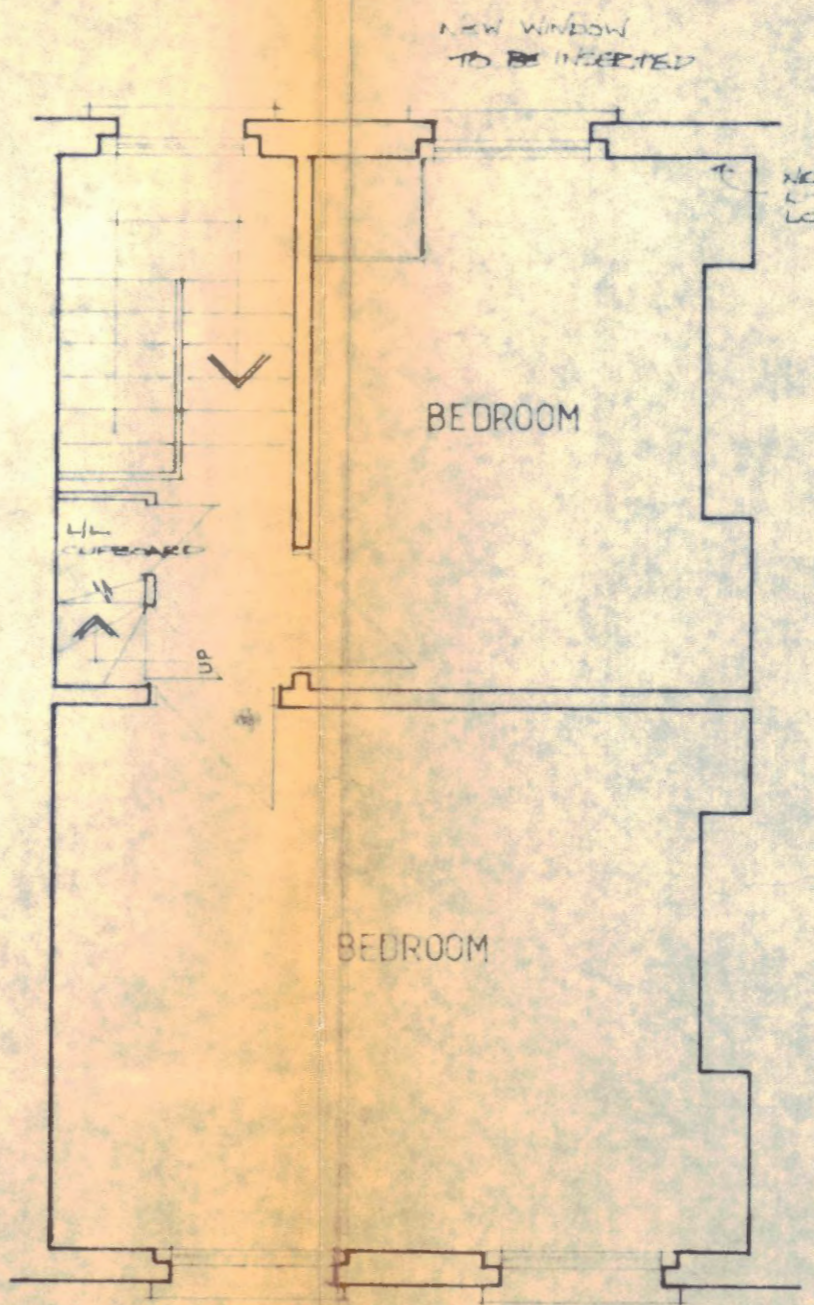

SECOND FLOOR

ISSUE	DATE	AMENDMENT

John Shreeves and Partners
 CHARTERED SURVEYORS
 66 TURNMILL STREET LONDON EC1M 5RR
 telephone 01-251 2101
 facsimile 01-608 2388 telefax 883470

Project 21 GRAFTON CRESCENT

Title PLANS - AS EXISTING

DATE	DRAWN	REVISION
AUG 88	ANC	
SCALE	JOB No.	DRAWING No.
1:50	885	001