


25 Lawford Rd 1-1250

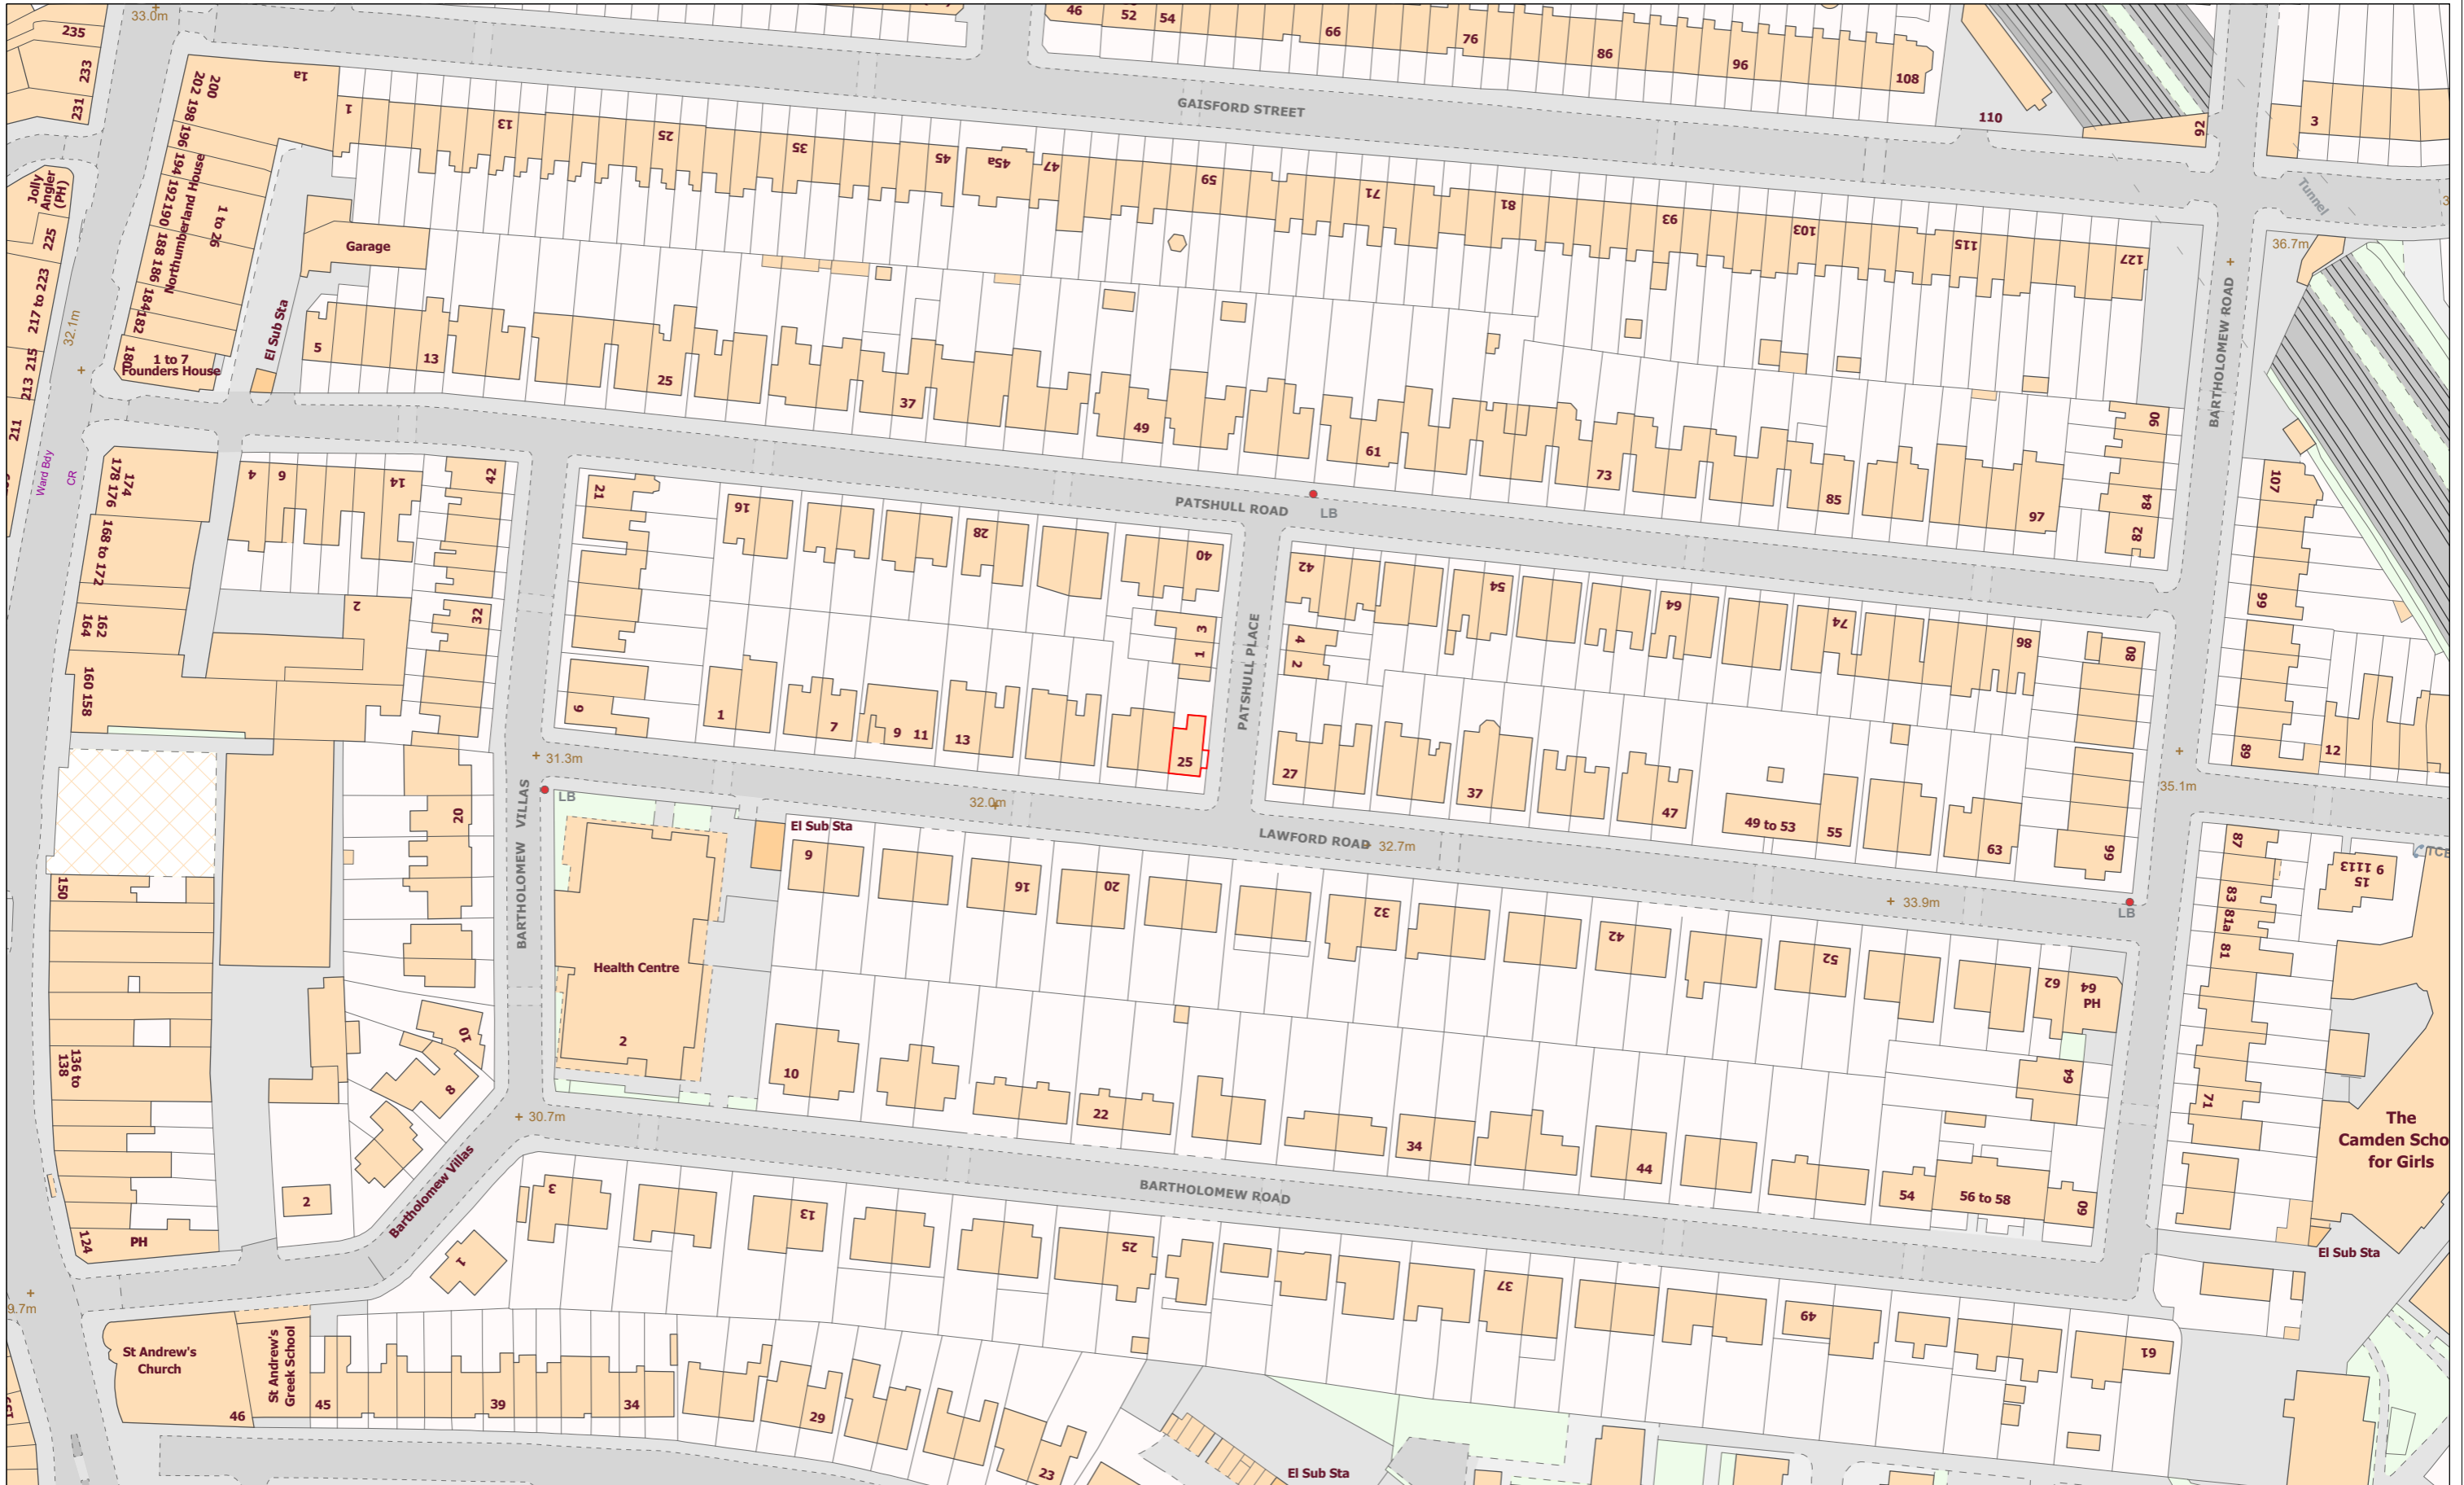

Scale 1:1250

