

A2311_010

1
A2311_015



A2311_010

A2311_011

A2311_011

2
A2311_015

- general notes
1. This drawing is copyright In Situ Architects and must not be copied in whole or part without prior consent.
 2. Do not scale from this drawing.
 3. Refer to drawing number.
 4. This drawing is to be read in conjunction with all other relevant architects and engineer's drawings.
 5. All dimensions to be checked on site prior to commencement of works and any discrepancies are to be checked with the architect immediately.
 6. Unless otherwise stated all dimensions are in mm.
 7. Not for construction

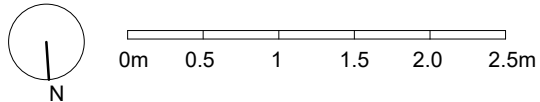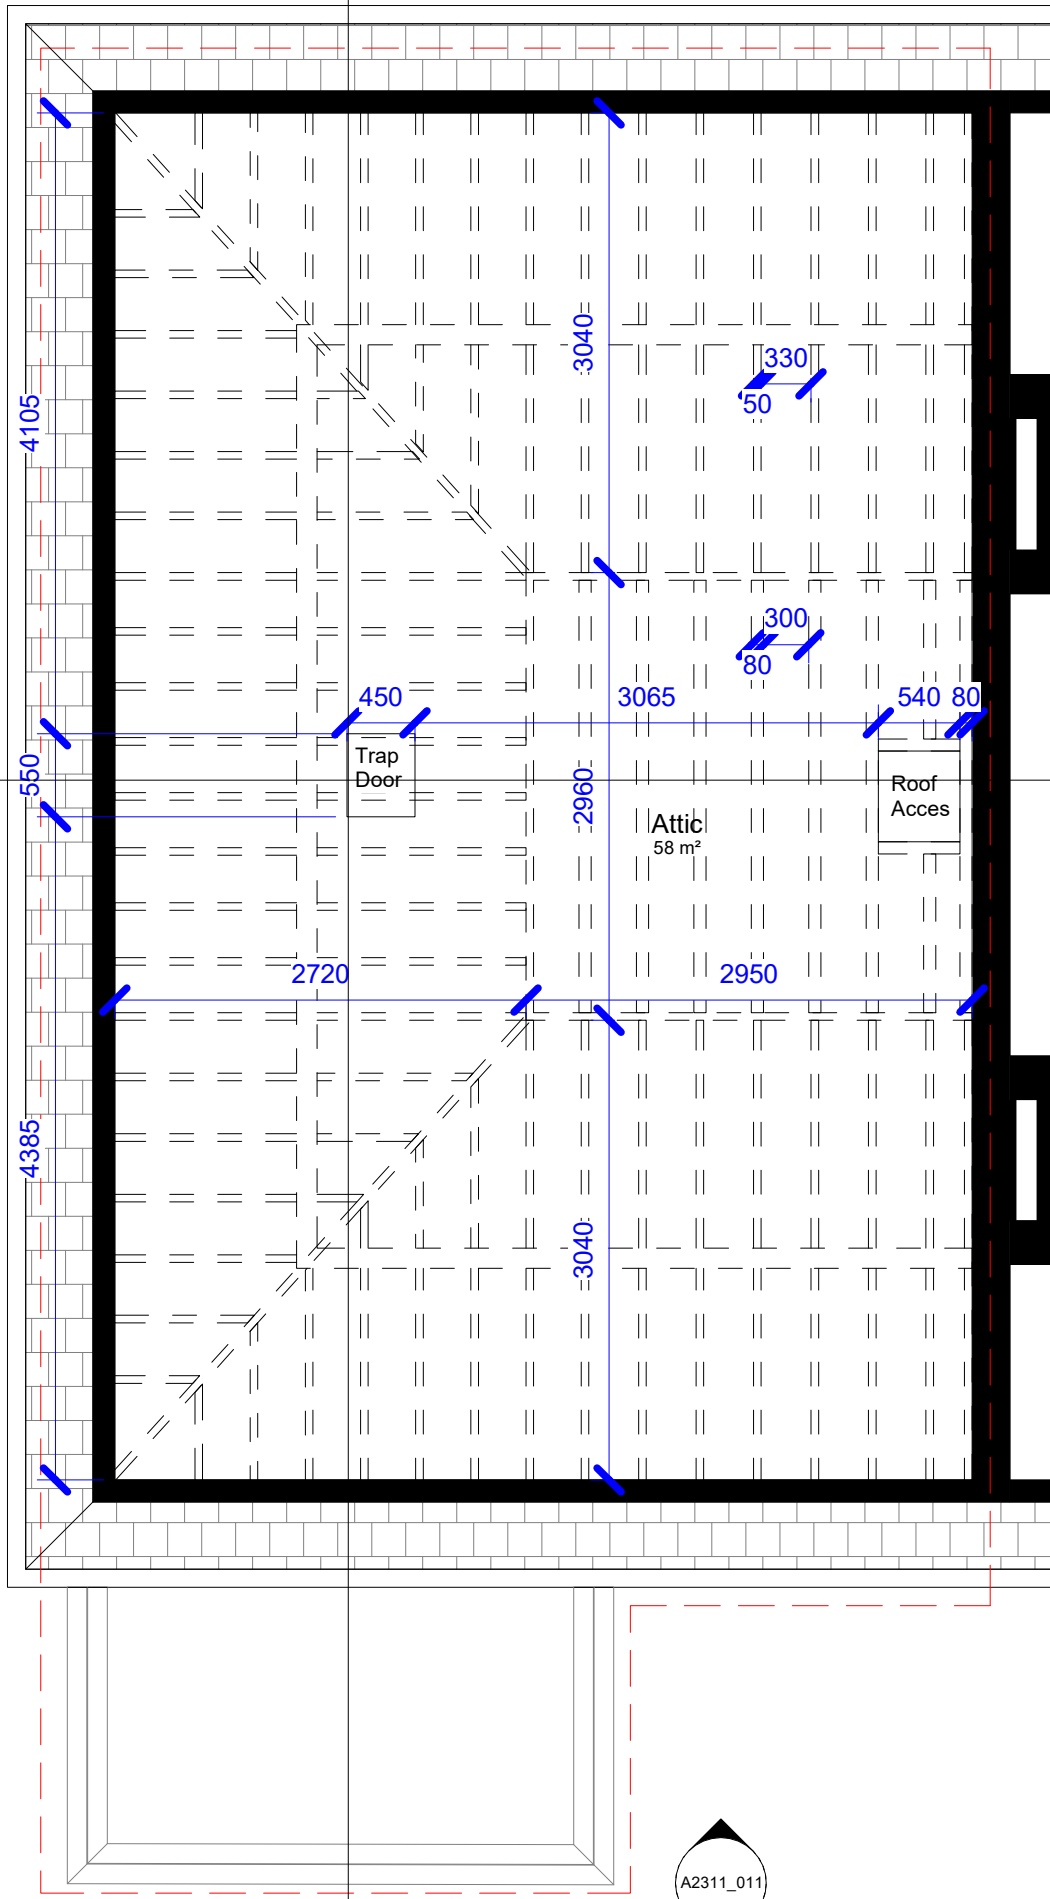

| rev | date | description | dw |
|-----|------|-------------|----|
|-----|------|-------------|----|

client Alan Nicol

project 25 Lawford Rd

status S3 - Suitable for review

drawing title Existing Attic

drawing no A2311_003
project no - originator - volume - level - type - role - number

scale 1 : 50 07/13/23 SK

original A3 SB

IN SITU

address 39 Eric Street, London, E3 4TG
 telephone +44 (0)777 276 0270
 email simon.insitu@gmail.com
 website www.insitulondon.com

