




1 REAR RETAINING WALL BALUSTRADE ELEVATION  
scale 1:10

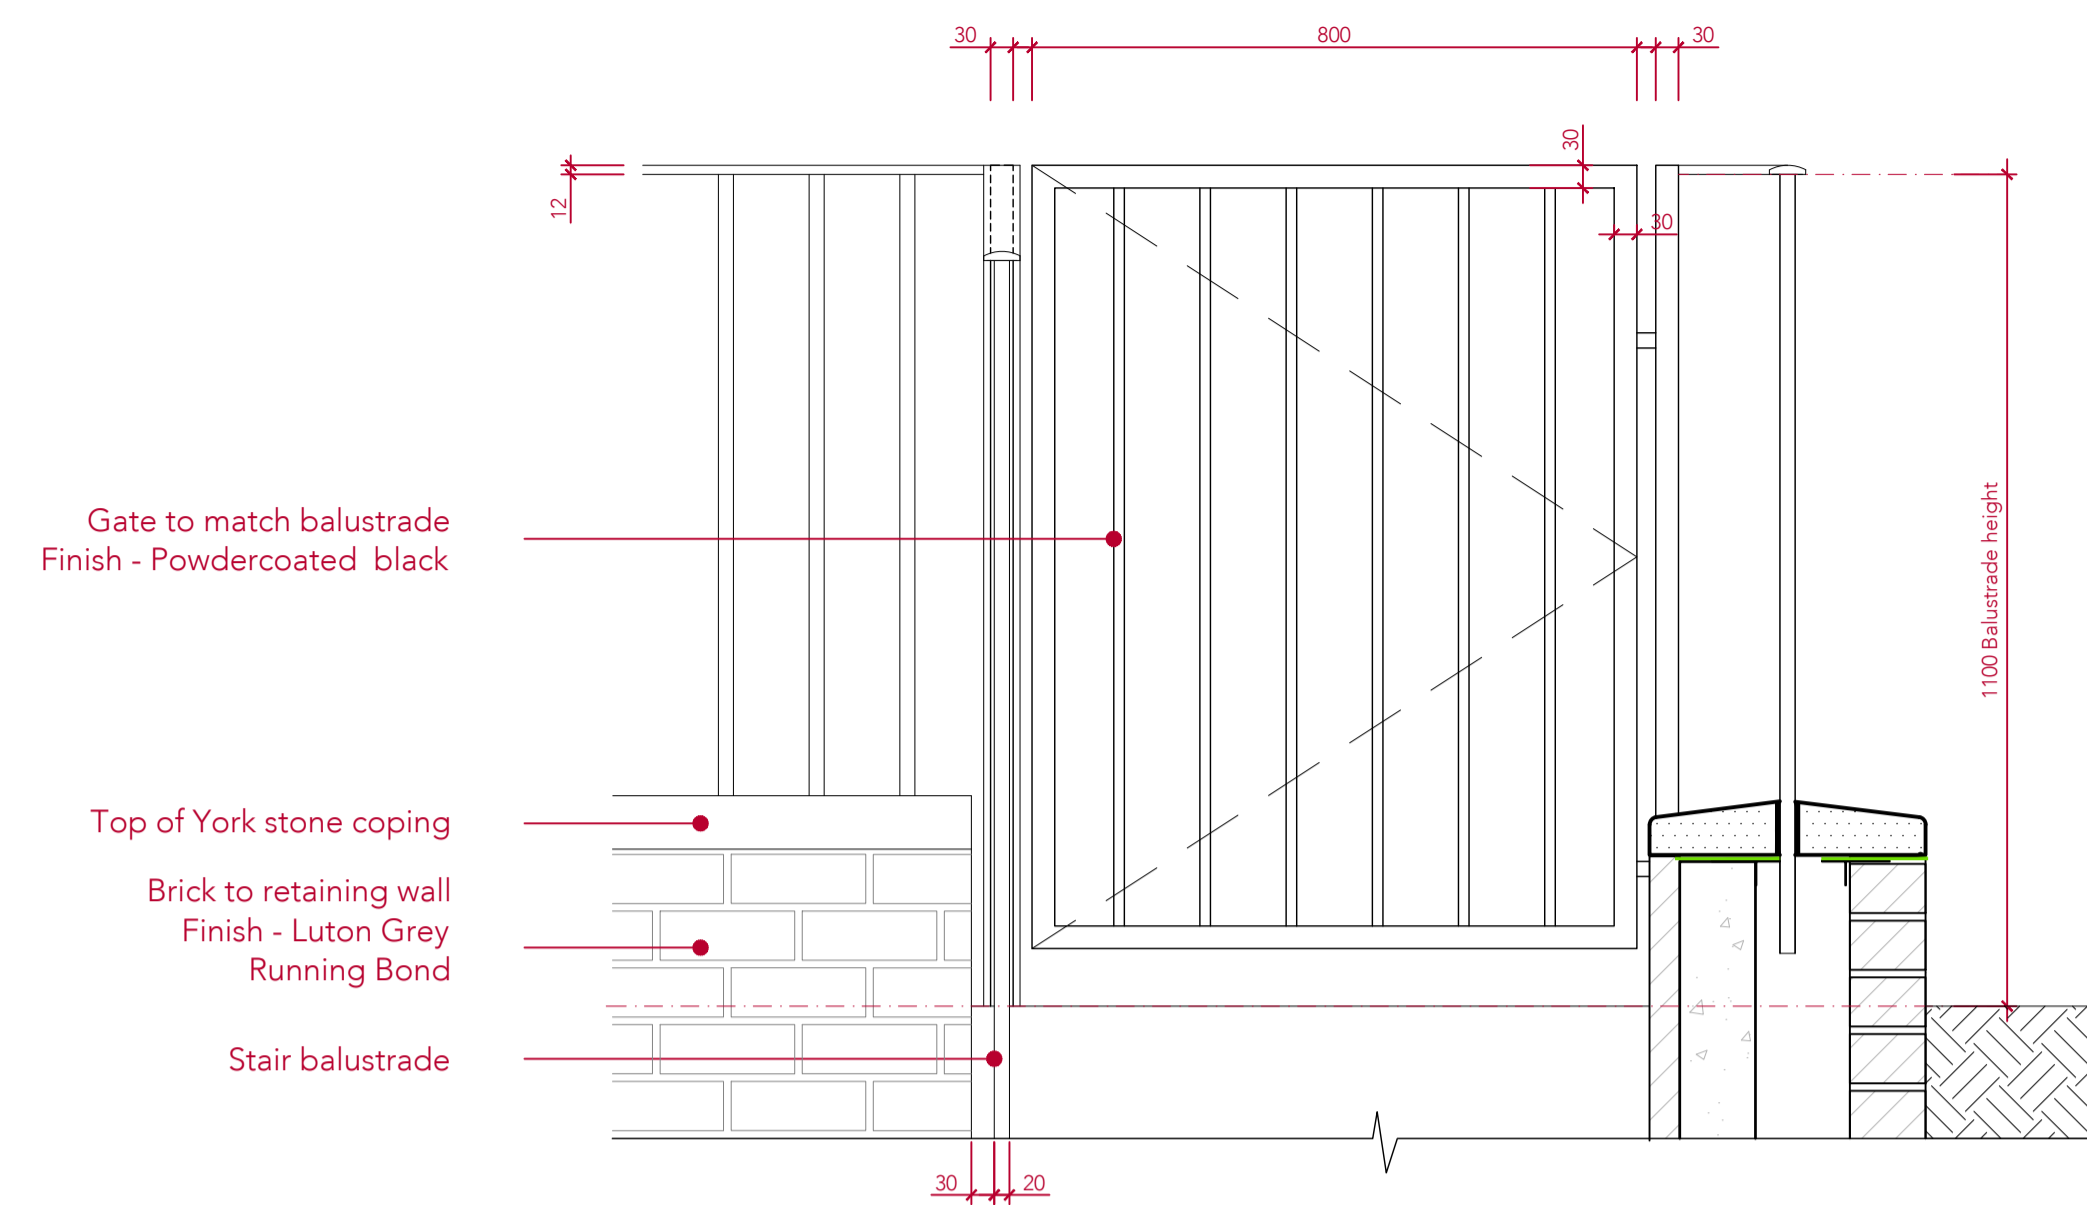


4 STAIR GATE ELEVATION & RETAINING WALL BALUSTRADE SECTION  
scale 1:10

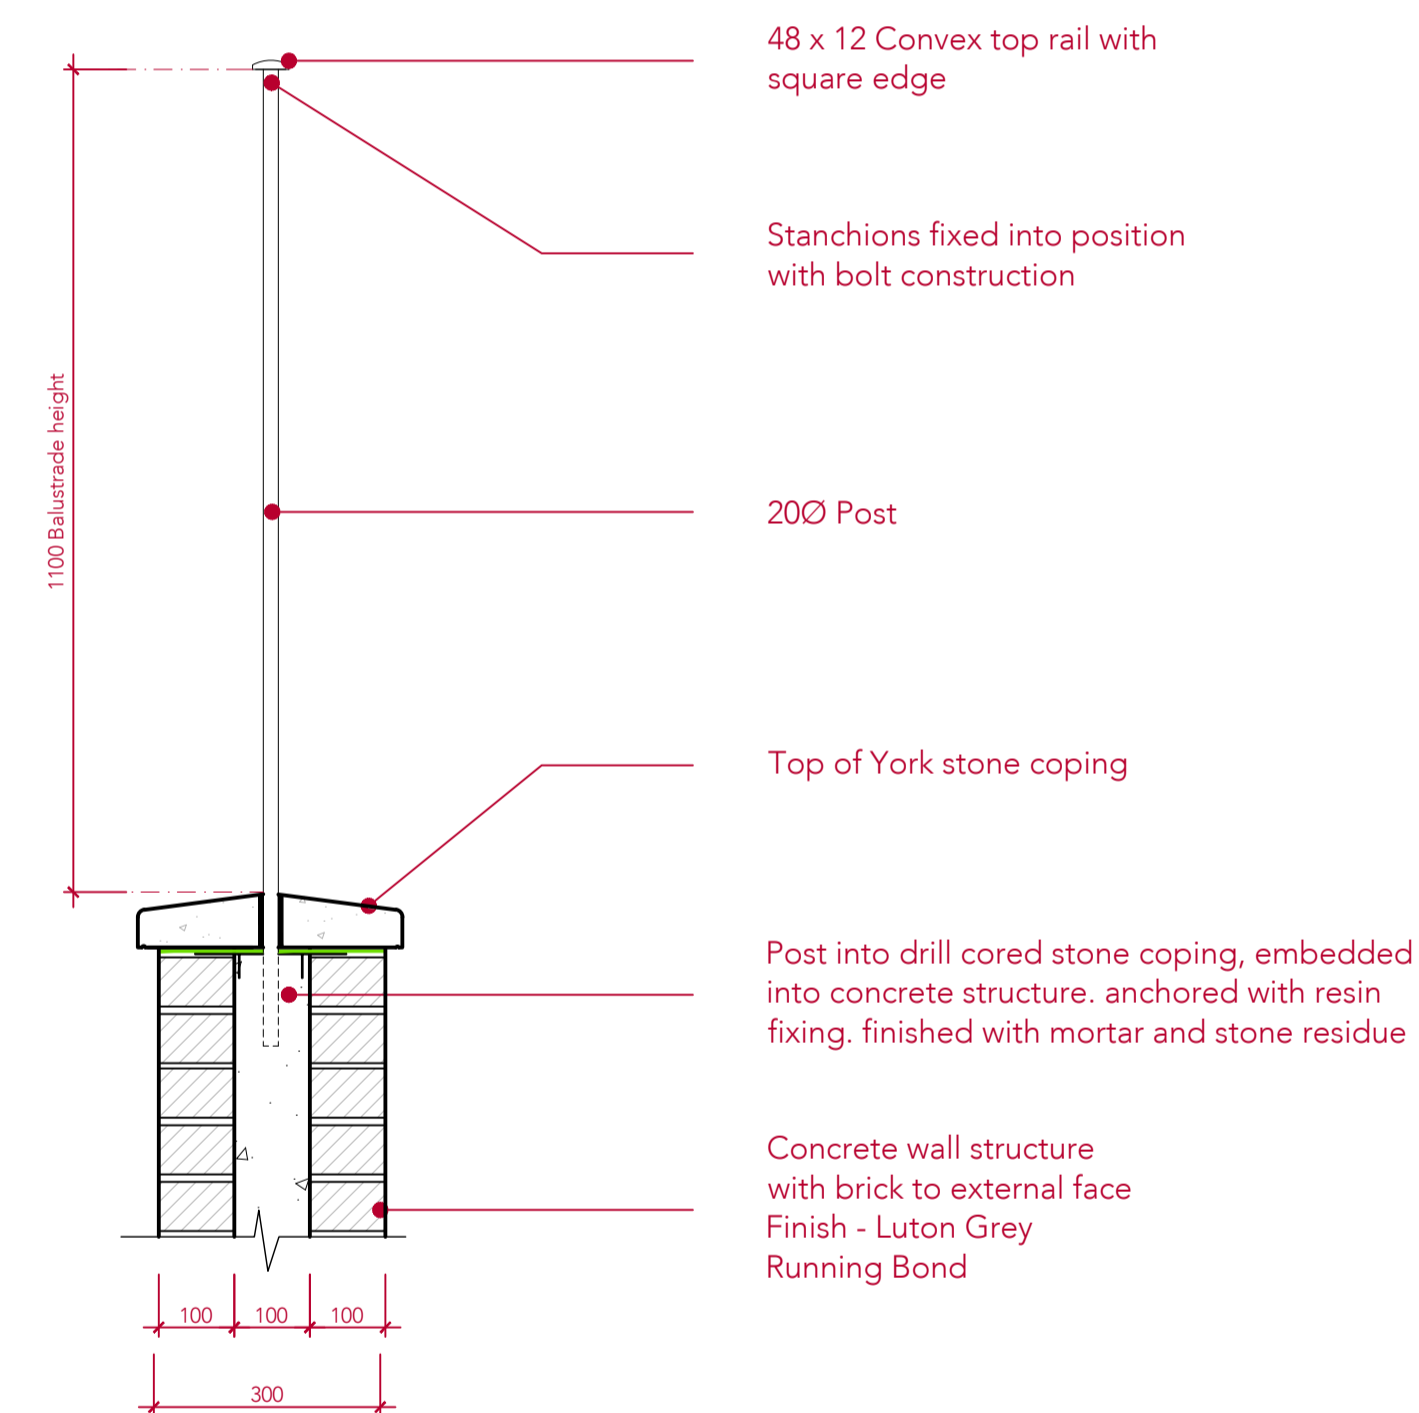

2 TERRACE BALUSTRADE SECTION  
scale 1:10

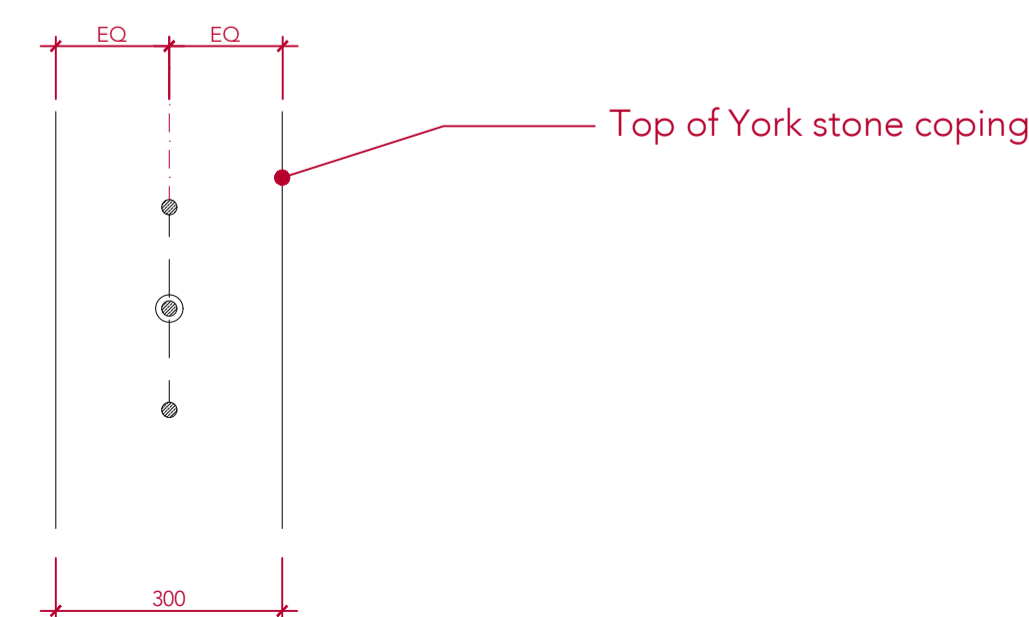

3 BALUSTRADE POST PLAN  
scale 1:10

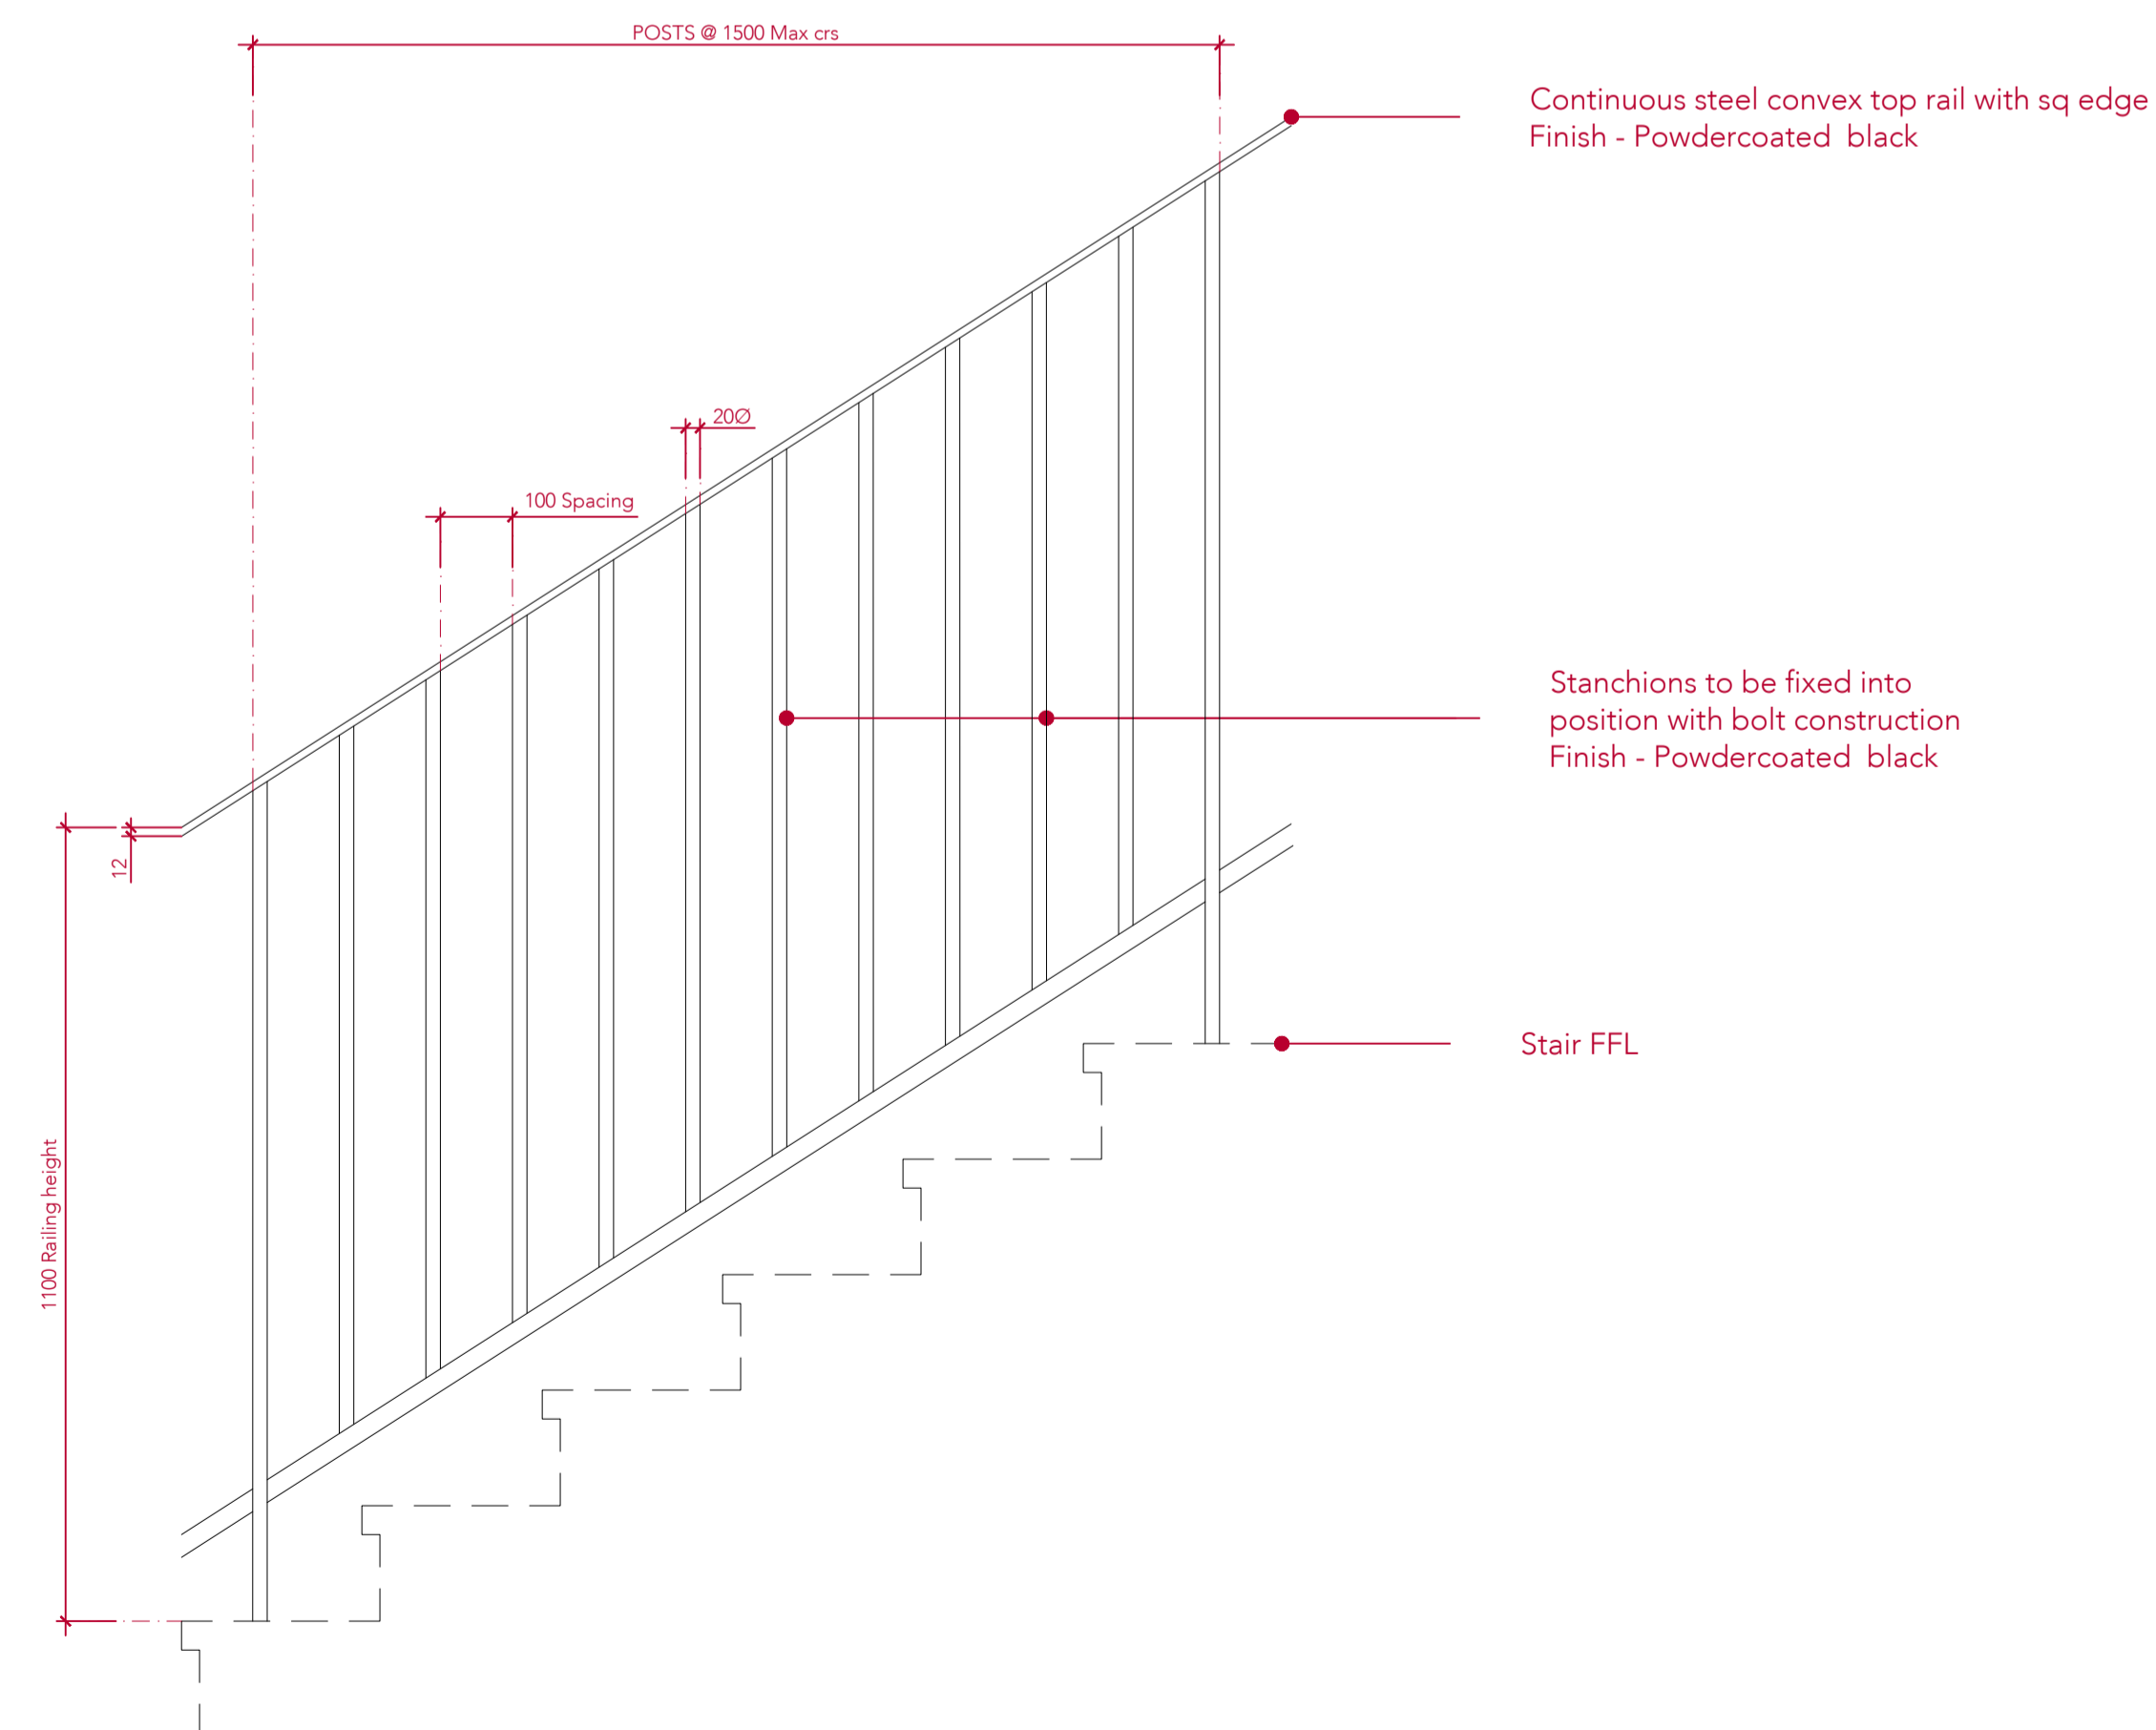

5 STAIR RAKING BALUSTRADE ELEVATION  
scale 1:10

This drawing is protected under Copyright and at no time should any portion of this drawing be reproduced or copied without the permission of the Architect. (Design Copyright Act 1968)

This drawing must not be used for purposes other than that for which it is provided. It is supplied without liability for any errors or omissions.

Drawings only to be scaled for planning application purposes, all dimensions to be checked on site. All drawings subject to Statutory Authority Approval.

No	Rev	Date
A	INFORMATION	10.04.2024
-	INFORMATION	29.01.2024

STATUS INFORMATION



ARCHITECTS + INTERIOR DESIGNERS

91A - 91B HEATH STREET  
LONDON NW3 6SS  
Tel 020 7636 3838

INFO WWW.TG-STUDIO.CO.UK

Project: 26 NETHERHALL GARDENS  
NW3 5TL

Date: 29.01.2024  
Scale @ A1: 1:10

Drawing: DETAIL DRAWINGS  
CONSTRUCTION DETAILS  
BALUSTRADES

Drawn by: RV  
Checked by: TG

Job No.: 263  
Dwg No.: A-708  
Rev: A