




3 ENTRANCE OPENING scale 1:20

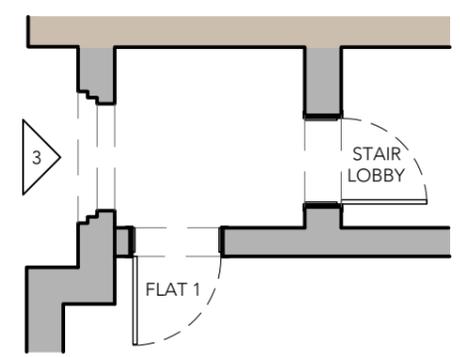

GROUND FLOOR ENTRANCE PLAN

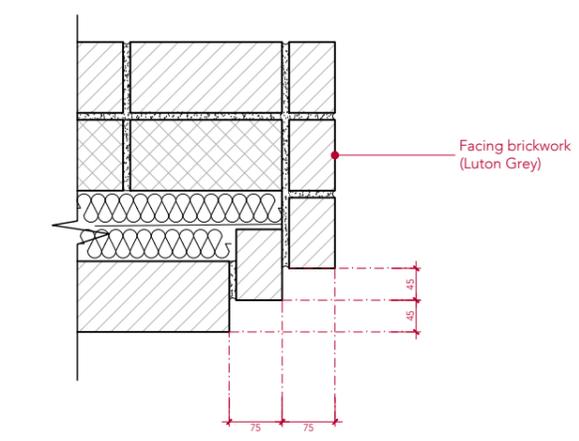

A ENTRANCE JAMB scale 1:10

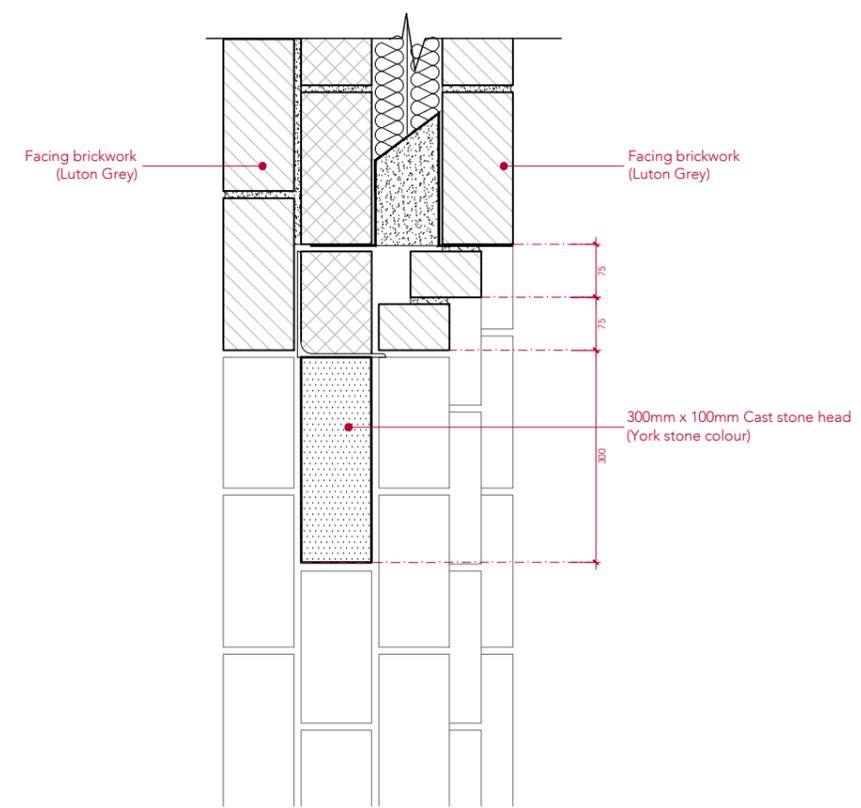

B ENTRANCE HEAD scale 1:10

This drawing is protected under Copyright and at no time should any portion of this drawing be reproduced or copied without the permission of the Architect. (Design Copyright Act 1968)

This drawing must not be used for purposes other than that for which it is provided. It is supplied without liability for any errors or omissions.

Drawings only to be scaled for planning application purposes, all dimensions to be checked on site. All drawings subject to Statutory Authority Approval.

Notes	
A	INFORMATION - INFORMATION
	10.04.2024 29.01.2024
No	Date
Rev	

STATUS INFORMATION



ARCHITECTS + INTERIOR DESIGNERS

91A - 91B HEATH STREET
LONDON NW3 6SS
Tel 020 7636 3838


INFO WWW.TG-STUDIO.CO.UK

Project: 26B NETHERHALL GARDENS
LONDON NW3 5TL


Date	Scale
29.01.2024	1:10 & 1:20

Opening Schedule & Details
Entry Way


Drawn by	Checked by	
RV	TG	
Job No.	Dwg No.	Rev
263	A-552	A

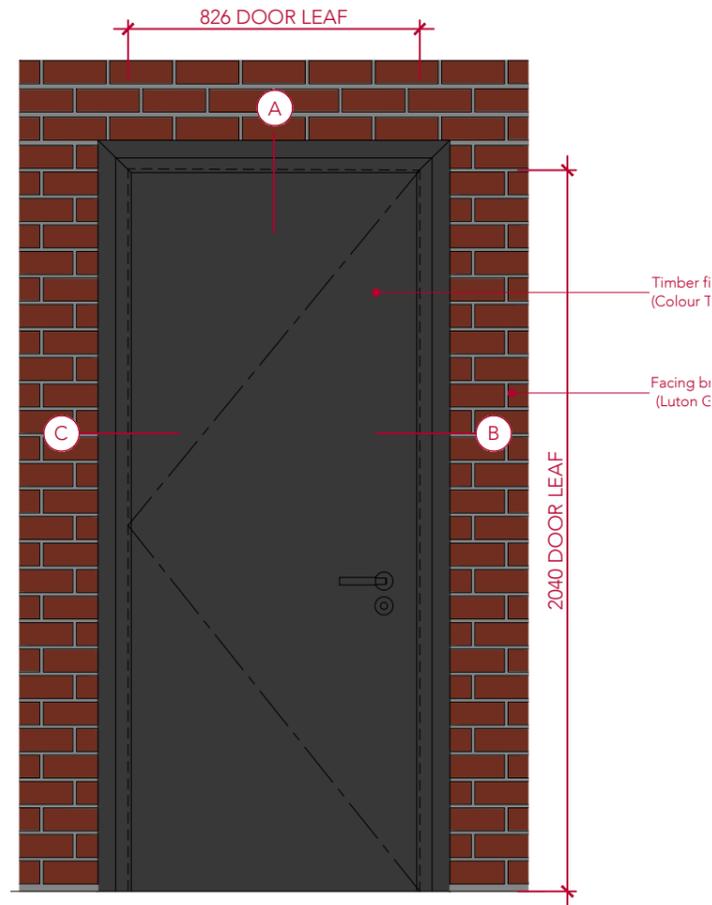


4 ENTRY DOOR D01 & D02 scale 1:20

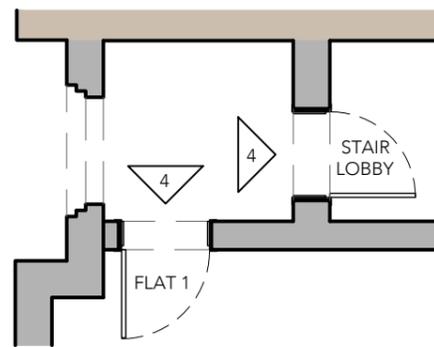


GROUND FLOOR ENTRANCE PLAN

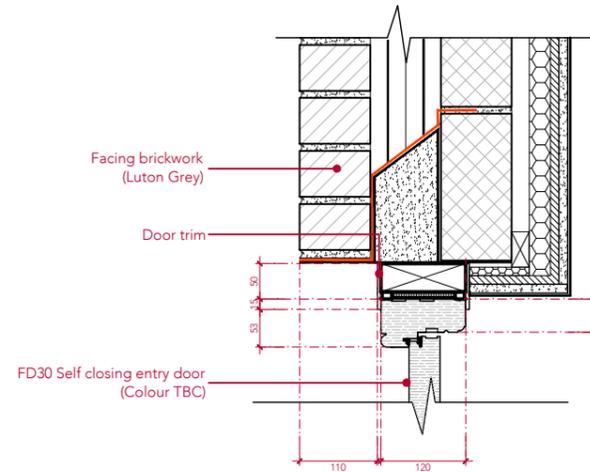

A ENTRY DOOR HEAD scale 1:10

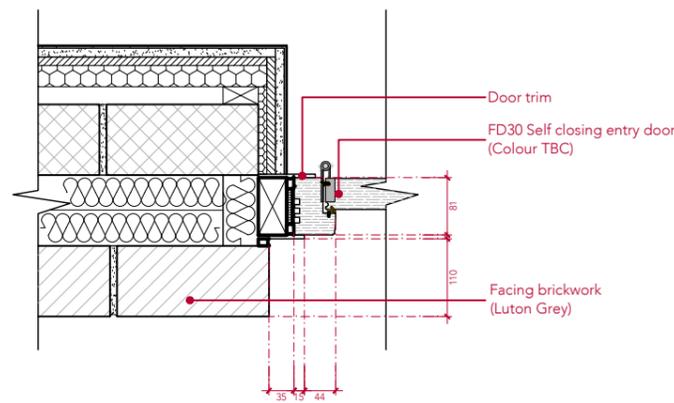

C ENTRY DOOR HINGE JAMB scale 1:10

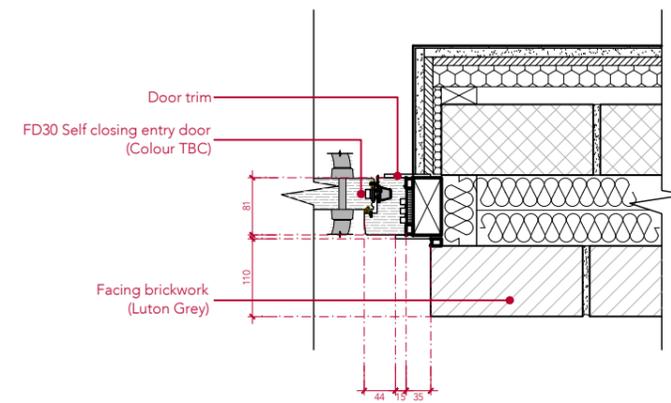

B ENTRY DOOR HANDLE JAMB scale 1:10

This drawing is protected under Copyright and at no time should any portion of this drawing be reproduced or copied without the permission of the Architect. (Design Copyright Act 1968)

This drawing must not be used for purposes other than that for which it is provided. It is supplied without liability for any errors or omissions.

Drawings only to be scaled for planning application purposes, all dimensions to be checked on site. All drawings subject to Statutory Authority Approval.

Notes

No	Rev	Date
A	INFORMATION	10.04.2024
-	INFORMATION	29.01.2024

Status INFORMATION

TG STUDIO

ARCHITECTS + INTERIOR DESIGNERS

91A - 91B HEATH STREET
LONDON NW3 6SS
Tel 020 7636 3838

INFO WWW.TG-STUDIO.CO.UK

Project 26B NETHERHALL GARDENS
LONDON NW3 5TL

Date 29.01.2024 Scale @ A3 1:10 & 1:20

Drawing OPENING SCHEDULE
& DETAILS
ENTRY DOOR

Drawn by RV Checked by TG

Job No. 263 Dwg No. A-553 Rev A