


DO NOT SCALE FOR CONSTRUCTION PURPOSES.

THE CONTRACTOR IS TO CHECK AND VERIFY ALL BUILDING AND SITE DIMENSIONS, LEVELS AND SEWER INVERT LEVELS AT CONNECTION POINTS BEFORE WORK STARTS.

THIS DRAWING IS TO BE READ AND CHECKED IN CONJUNCTION WITH ENGINEERS AND OTHER SPECIALIST DRAWINGS.

THE DRAWING AND THE WORKS DEPICTED ARE THE COPYRIGHT OF PHILIP MEADOWCROFT ARCHITECTS LTD AND MAY NOT BE REPRODUCED EXCEPT BY WRITTEN PERMISSION.

SCALE BAR IN METERS
0 1 2m

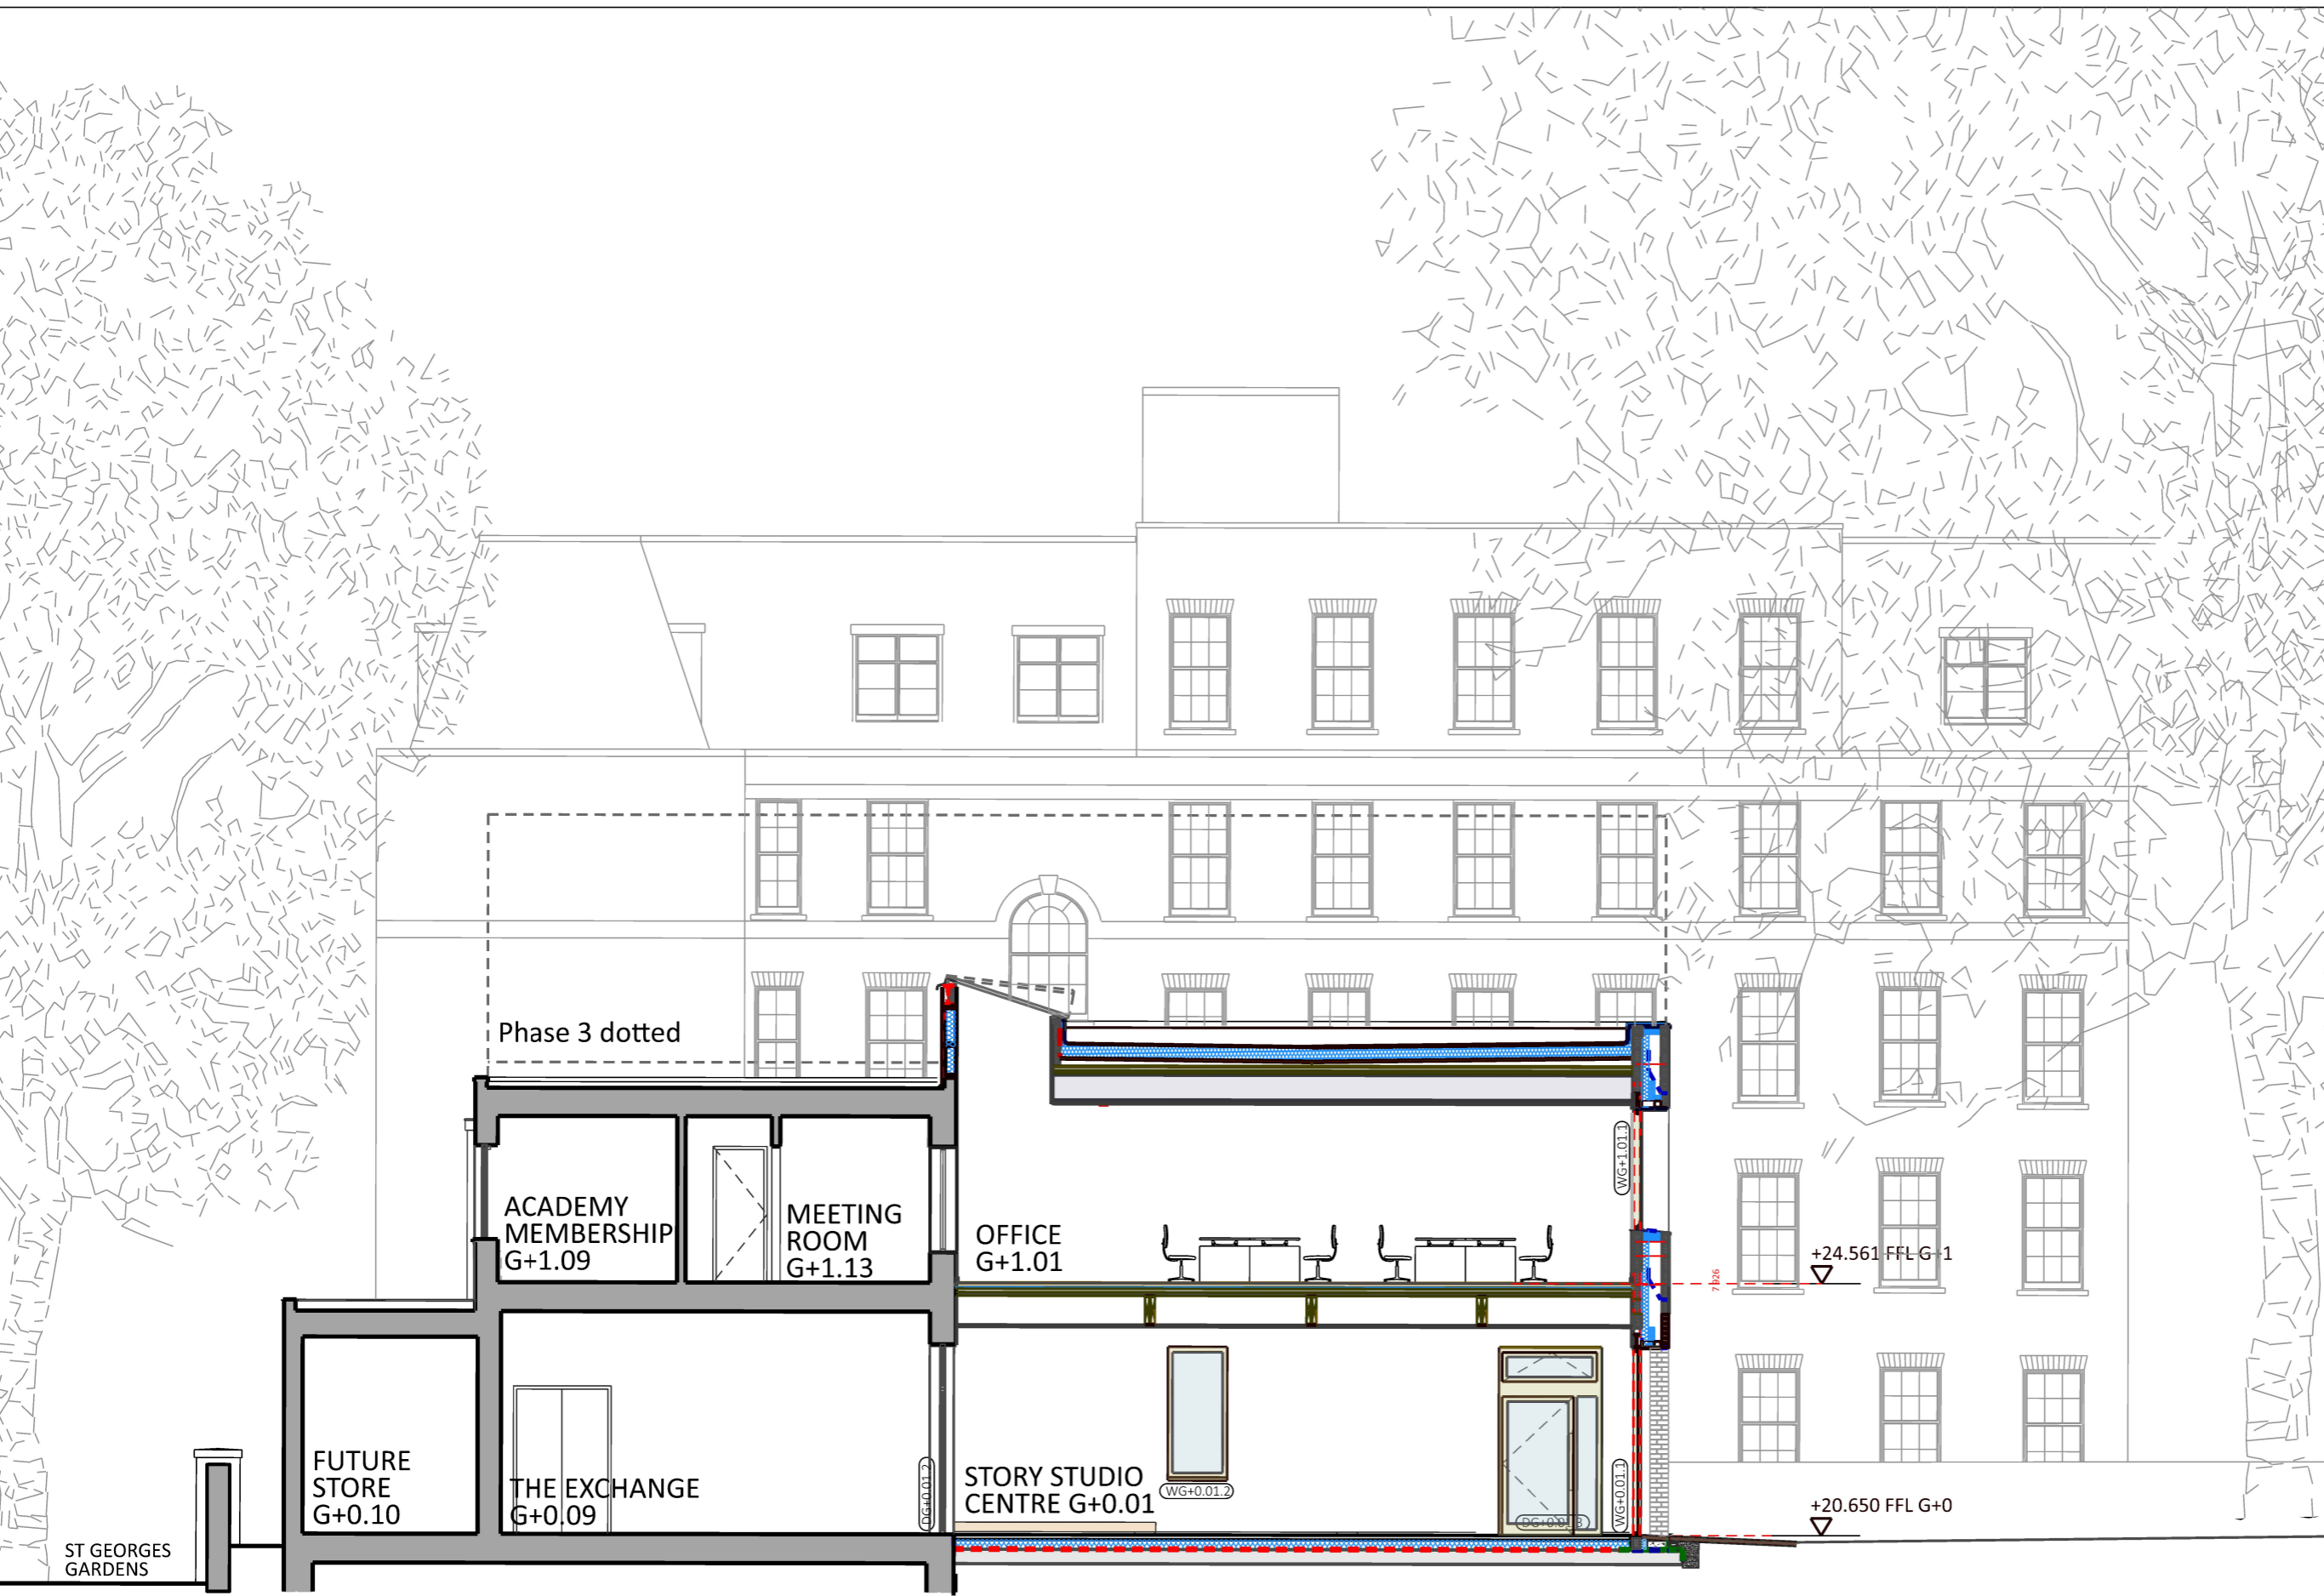

REV	DATE	DESCRIPTION
-	--/--	-

PHILIP MEADOWCROFT ARCHITECTS
33 GREENWOOD PLACE
LONDON, NW5 1LB
+44 (0)207 693 8514
www.philipmeadowcroftarchitects.co.uk

JOB
CORAM GREGORY HOUSE

DRG
Proposed Section BB
PHASE 1

SCALE
1:50 @ A1
1:100 @ A3

DATE
07/09/2021

DRAWN BY
DR

CHECKED BY
PM

STATUS
INFORMATION

DRG NO
2110-P1-131

REV
-

1 Proposed Section BB
1:100 @ A3