

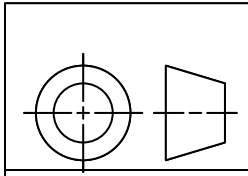
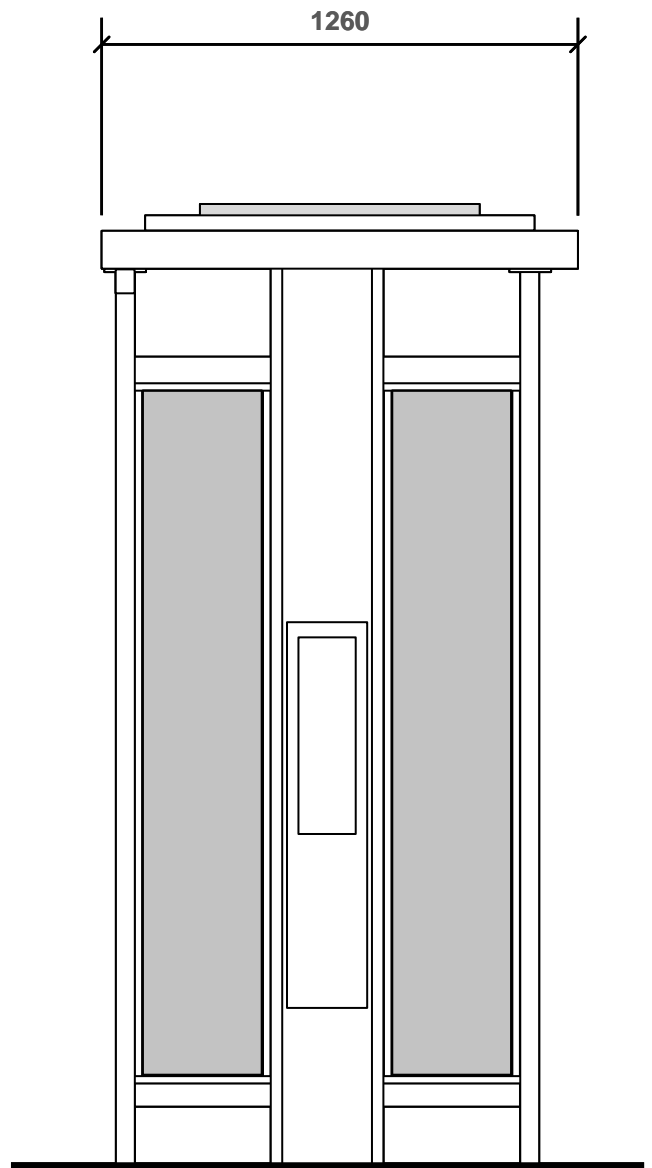
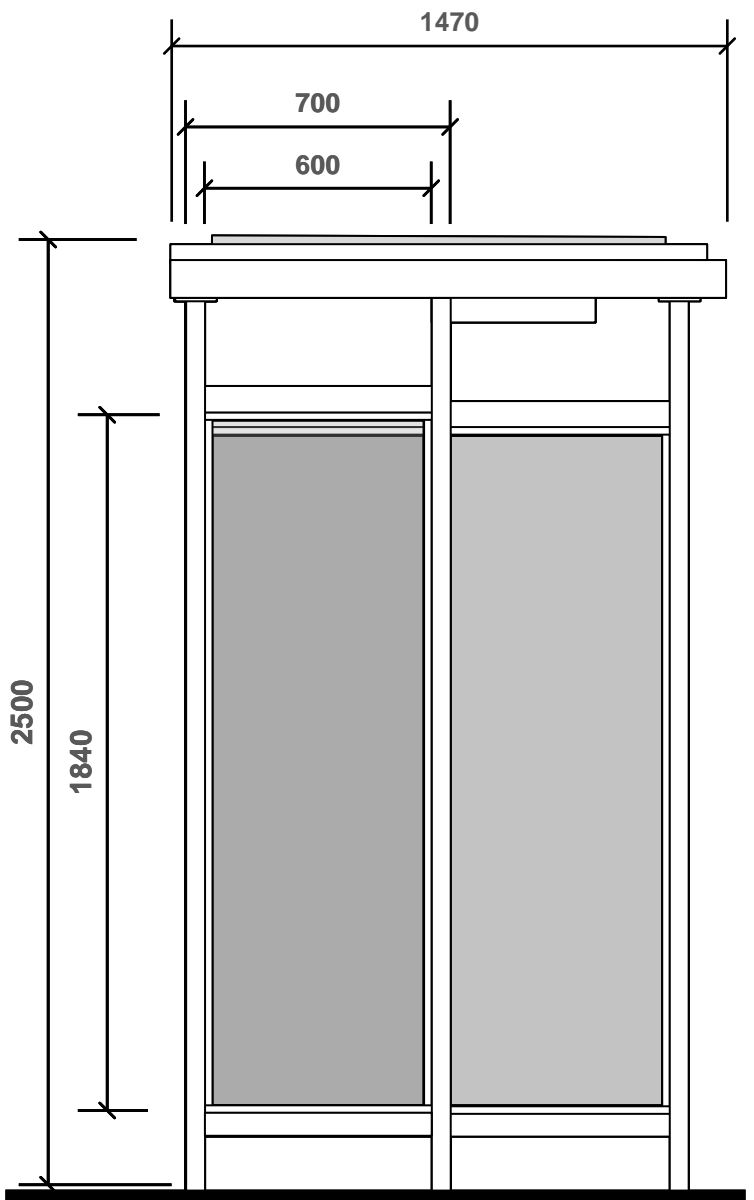


EXISTING COMMS STRUCTURE

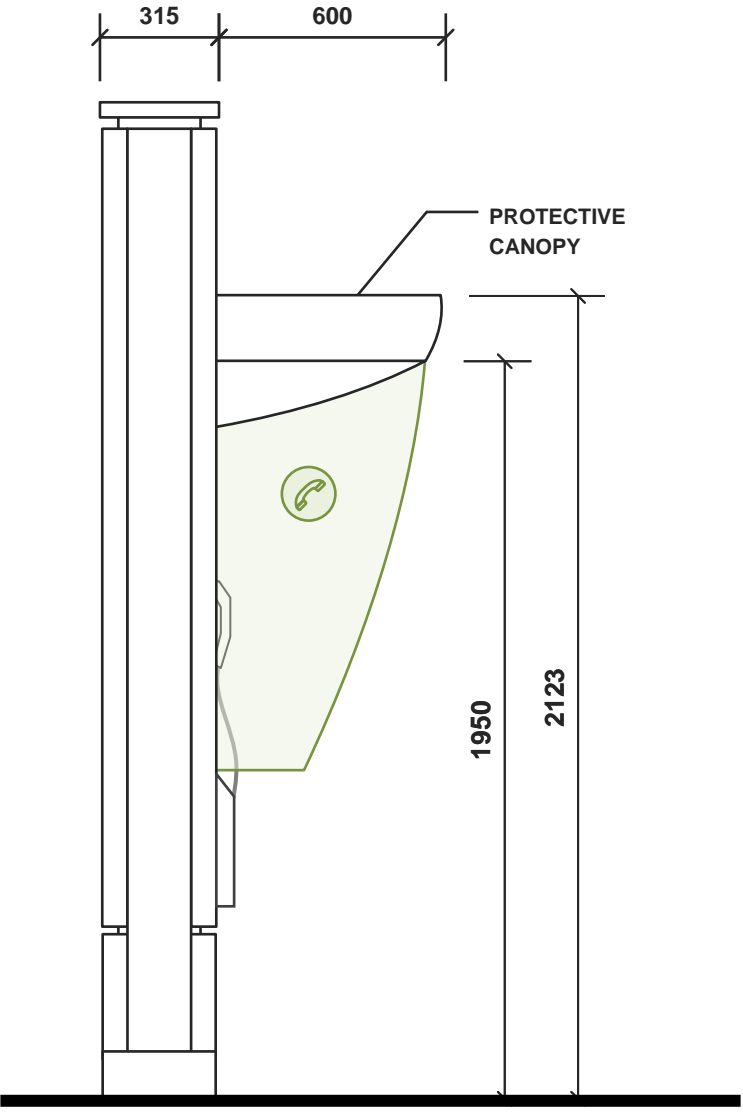

INFOCUS CALL BOX		
A4	DWG NO A/489467/ 02	REV A
SCALE 1 : 20	SHEET	1 of 1

PROPOSED COMMS STRUCTURE

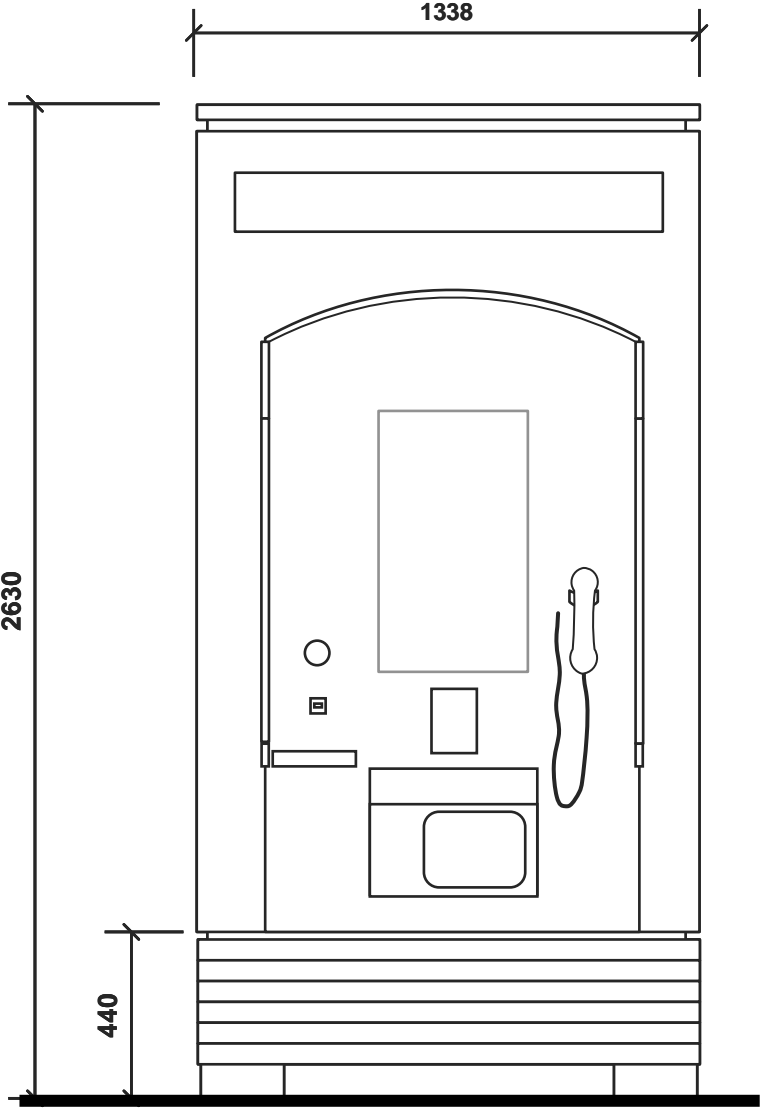

		JCDECAUX COMMS HUB		
A4	DWG NO A/489467/ 01	REV A		
SCALE 1 : 20		SHEET	1 of 1	