

London Borough of Camden

Telephone Kiosk Upgrade

SITE c/o Shaftesbury Ave and Earlham St
WC2H 8JA



SITE PLAN AND IMAGES

c/o Shaftesbury Ave and Earlham St

Easting 529954

Northing 181066



APPLICATION
SITE





1:1250 @ A4

c/o Shaftesbury Ave and Earlham St

Easting 529954

Northing 181066

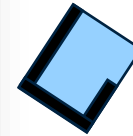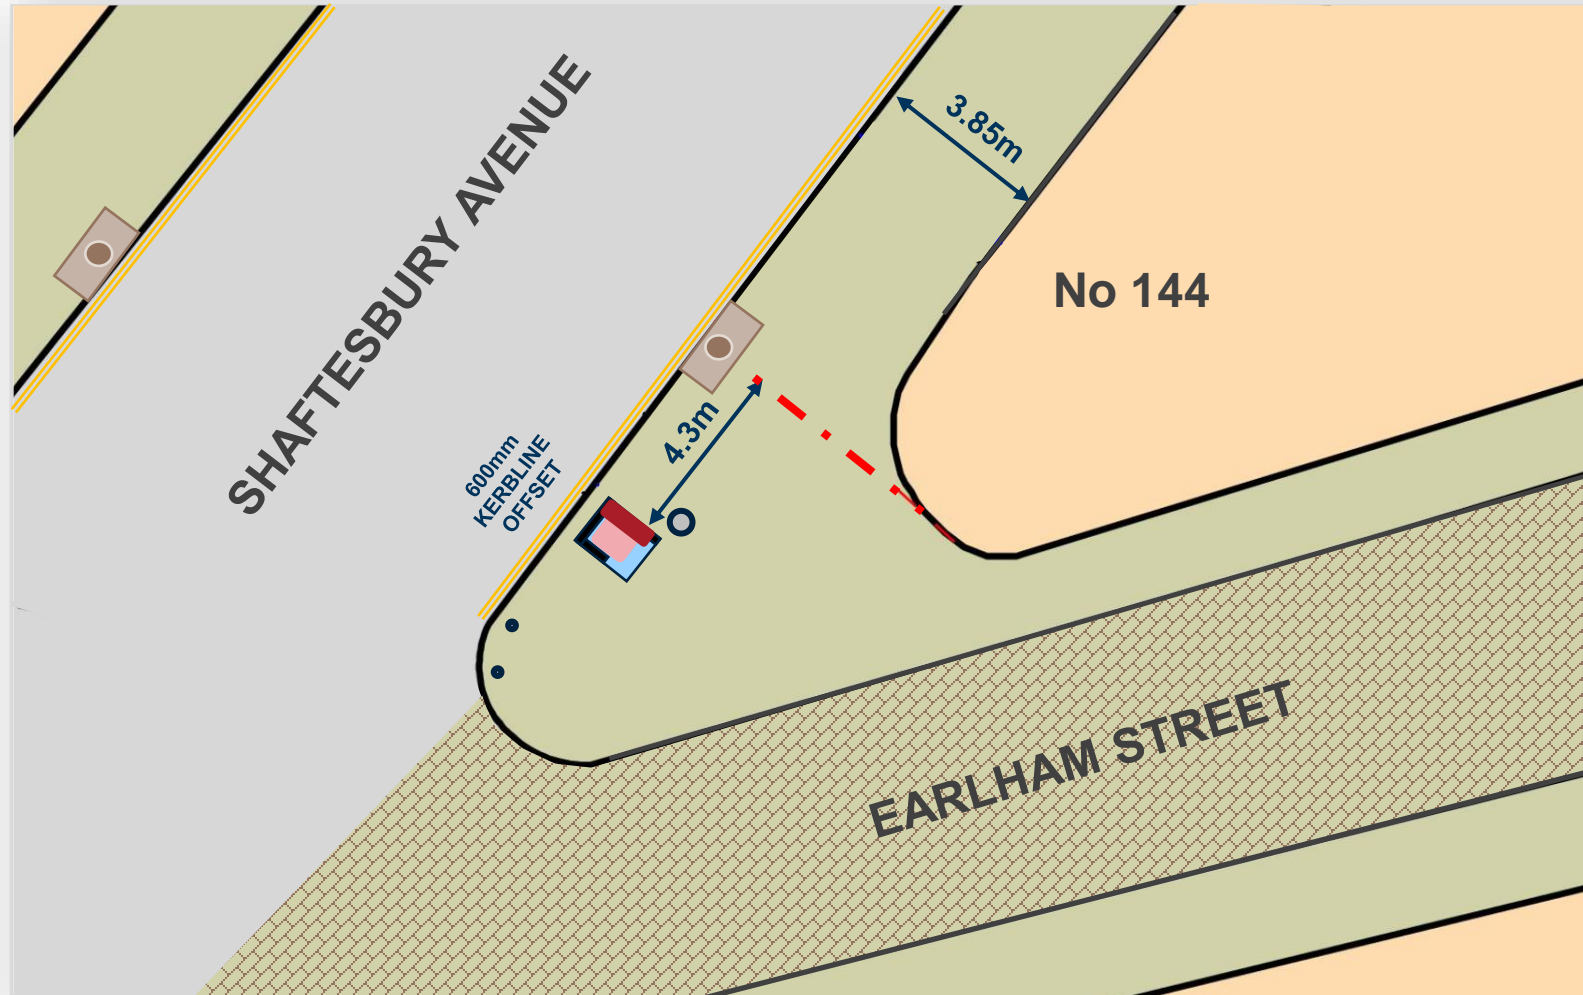

Position of Existing Telephone Kiosk



Street Tree



Replacement Communication Hub



1:200 @ A4




Existing View



Proposed View




Existing View

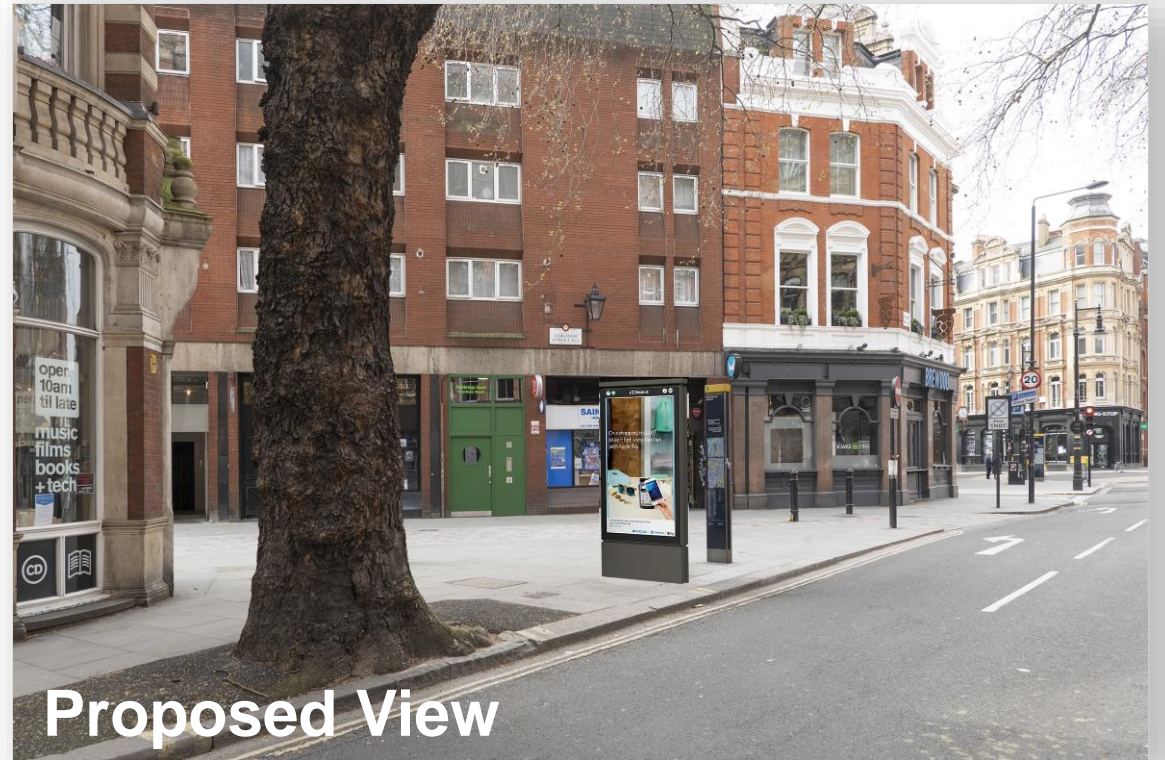



Proposed View

Existing Telephone Kiosk In Focus Network Enclosed Call Box

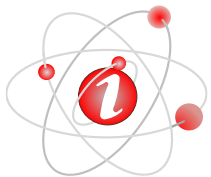

Proposed Replacement Apparatus

Communication Hub Elevations

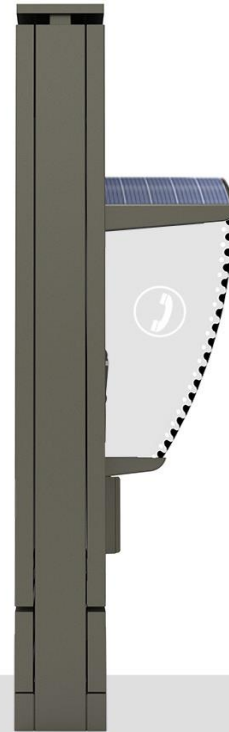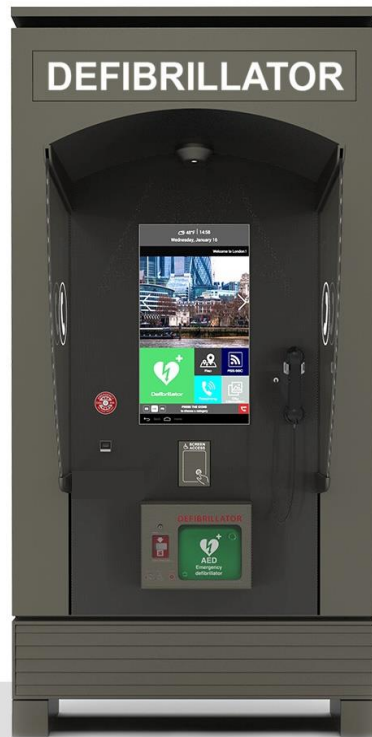

Structure Comparison

Footplate Reduction



Existing Structure



Existing and Proposed Overlay
Red outline denotes the current structure baseplate



Hub Unit

