


TYPICAL DETAIL FLOOR  
GROUND FLOOR KITCHEN AREA  
COURTYARD EXTENSION




TYPICAL DETAIL FLOOR  
GROUND FLOOR RECEPTION ROOM

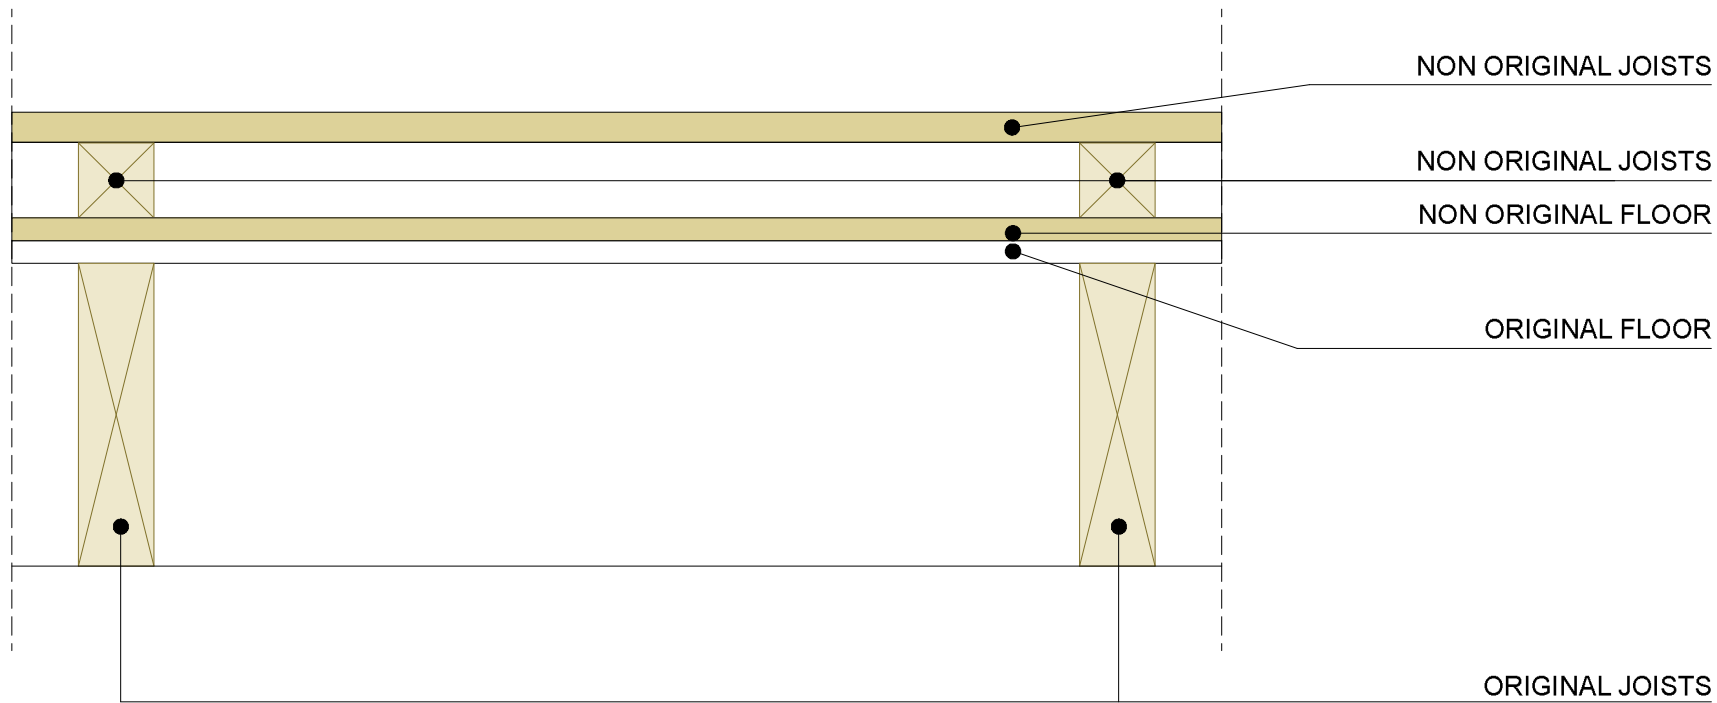


TYPICAL DETAIL  
FLOOR EXISTING GROUND FLOOR

drawing title Typical detail floor ground floor Existing	status Planning	project No 952 drawing No TD'X'01 revision	date 02/24 scale 1:5	do not scale dimension from this drawing. all measurements given are indicative. all dimensions to be determined on site prior to purchase and manufacture. all discrepancies between indicative dimensions and those measured on site to be brought to the architect's attention. this drawing is copyright and should not be copied or duplicated in anyway without the consent of the architect.
-------------------------------------------------------------------	--------------------	--------------------------------------------------	-------------------------	---

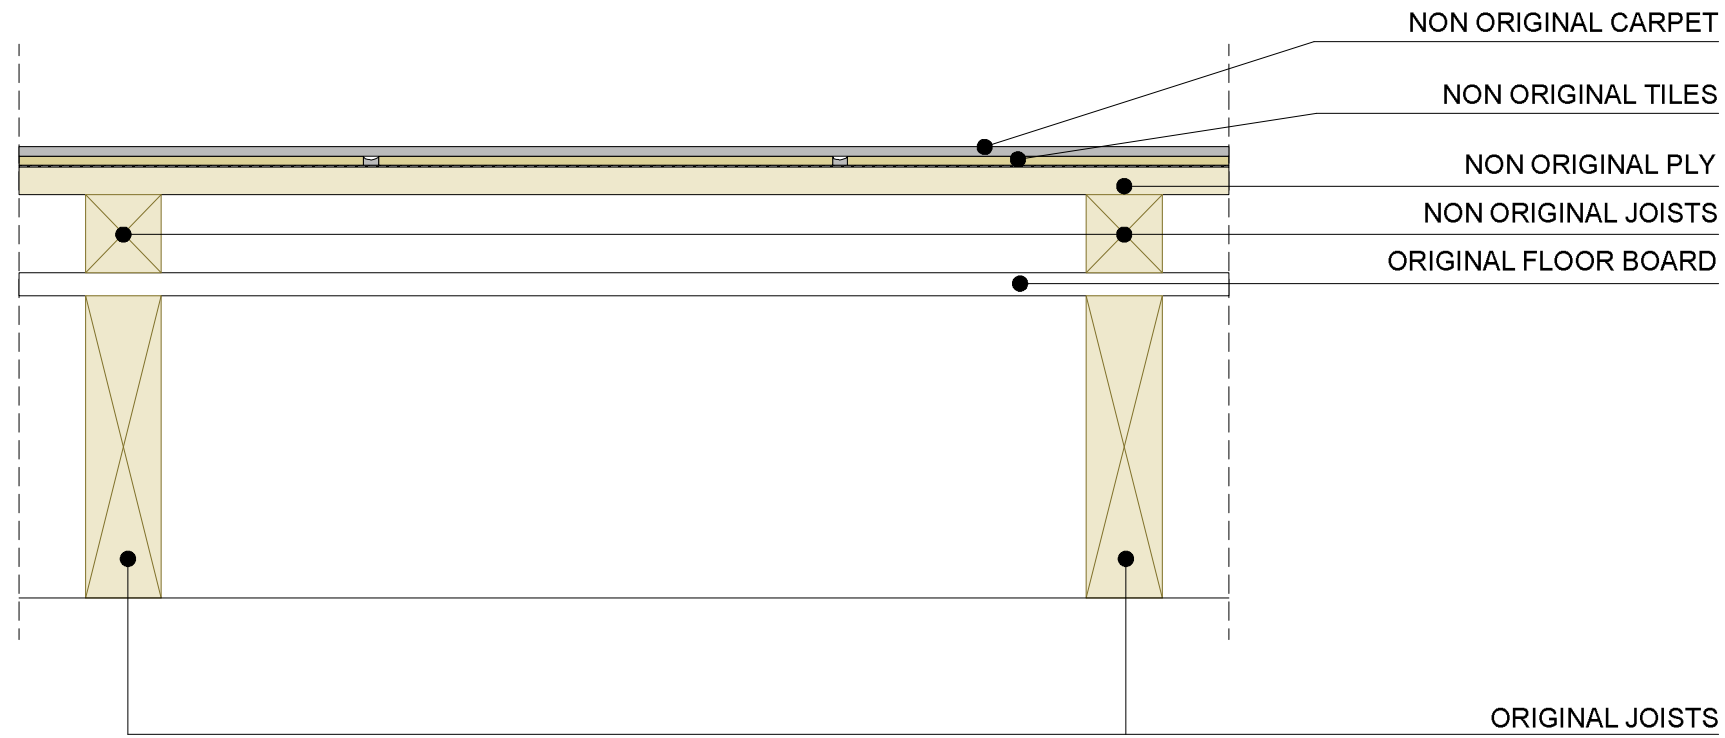

TYPICAL DETAIL FLOOR  
GROUND FLOOR HALLWAY

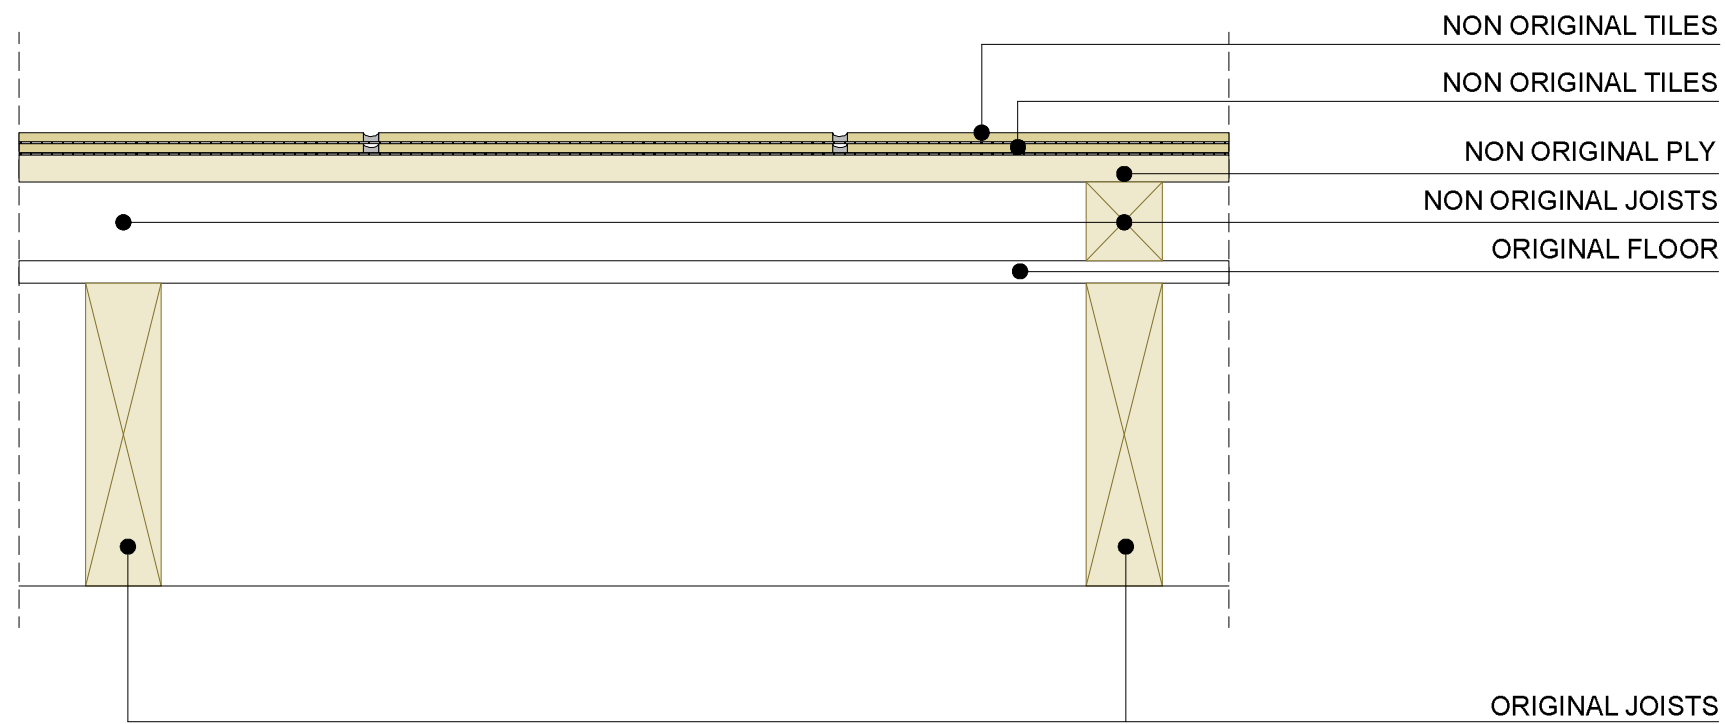


TYPICAL DETAIL FLOOR  
GROUND FLOOR KITCHEN AREA  
CONTINUATION FROM HALLWAY

TYPICAL DETAIL  
FLOOR EXISTING GROUND FLOOR




drawing title Typical detail floor ground floor Existing				do not scale dimension from this drawing. all measurements given are indicative. all dimensions to be determined on site prior to purchase and manufacture. all discrepancies between indicative dimensions and those measured on site to be brought to the architect's attention. this drawing is copyright and should not be copied or duplicated in anyway without the consent of the architect.
project 2 Villas on the Heath Hampstead NW3 1BA	status Planning	project No 952 drawing No TD'X'02	date 02/24 scale 1:5	
		revision		




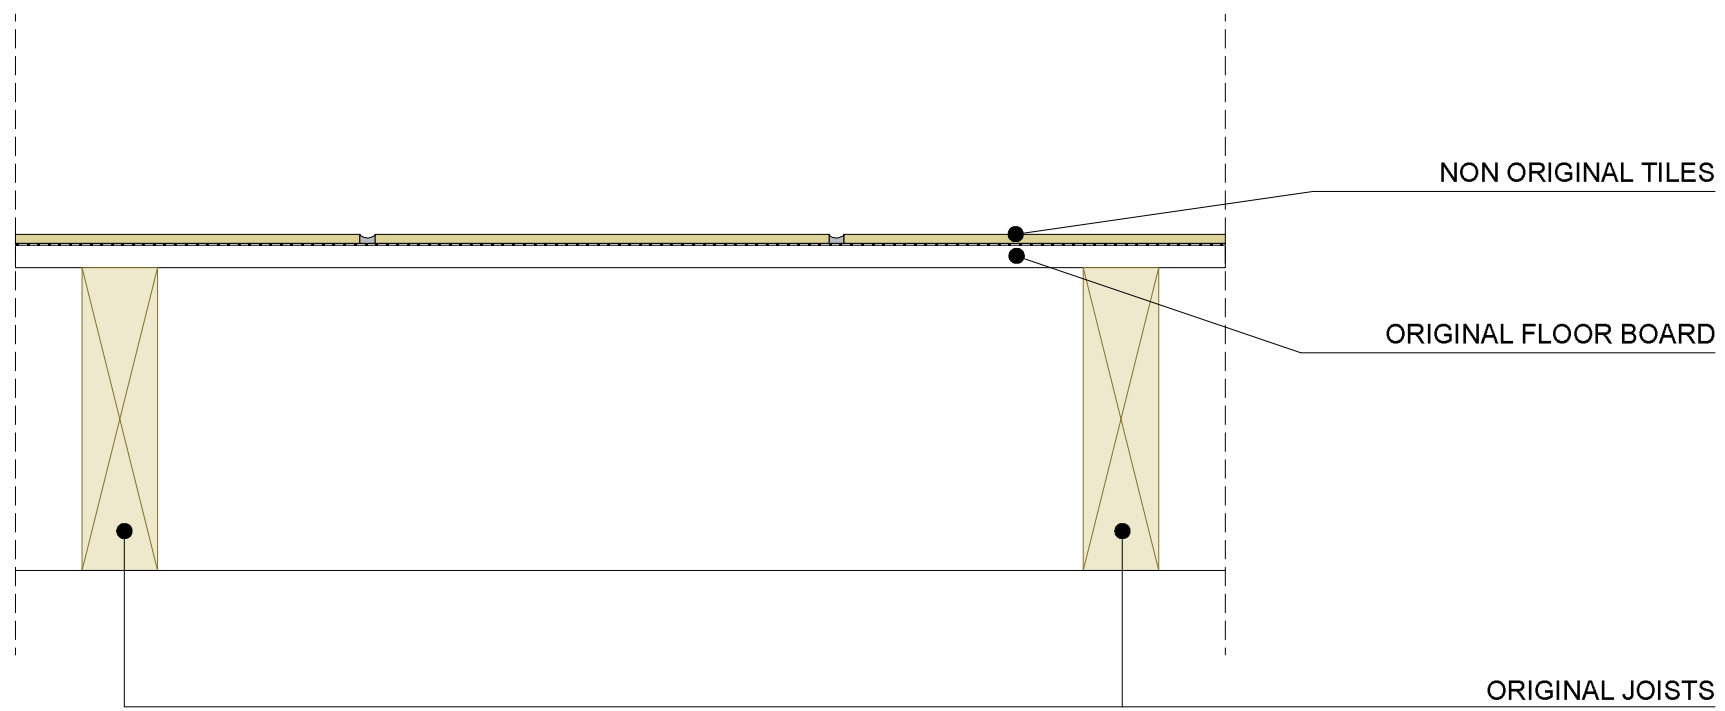

TYPICAL DETAIL FLOOR BATHROOMS  
FIRST, SECOND, THIRD FLOOR

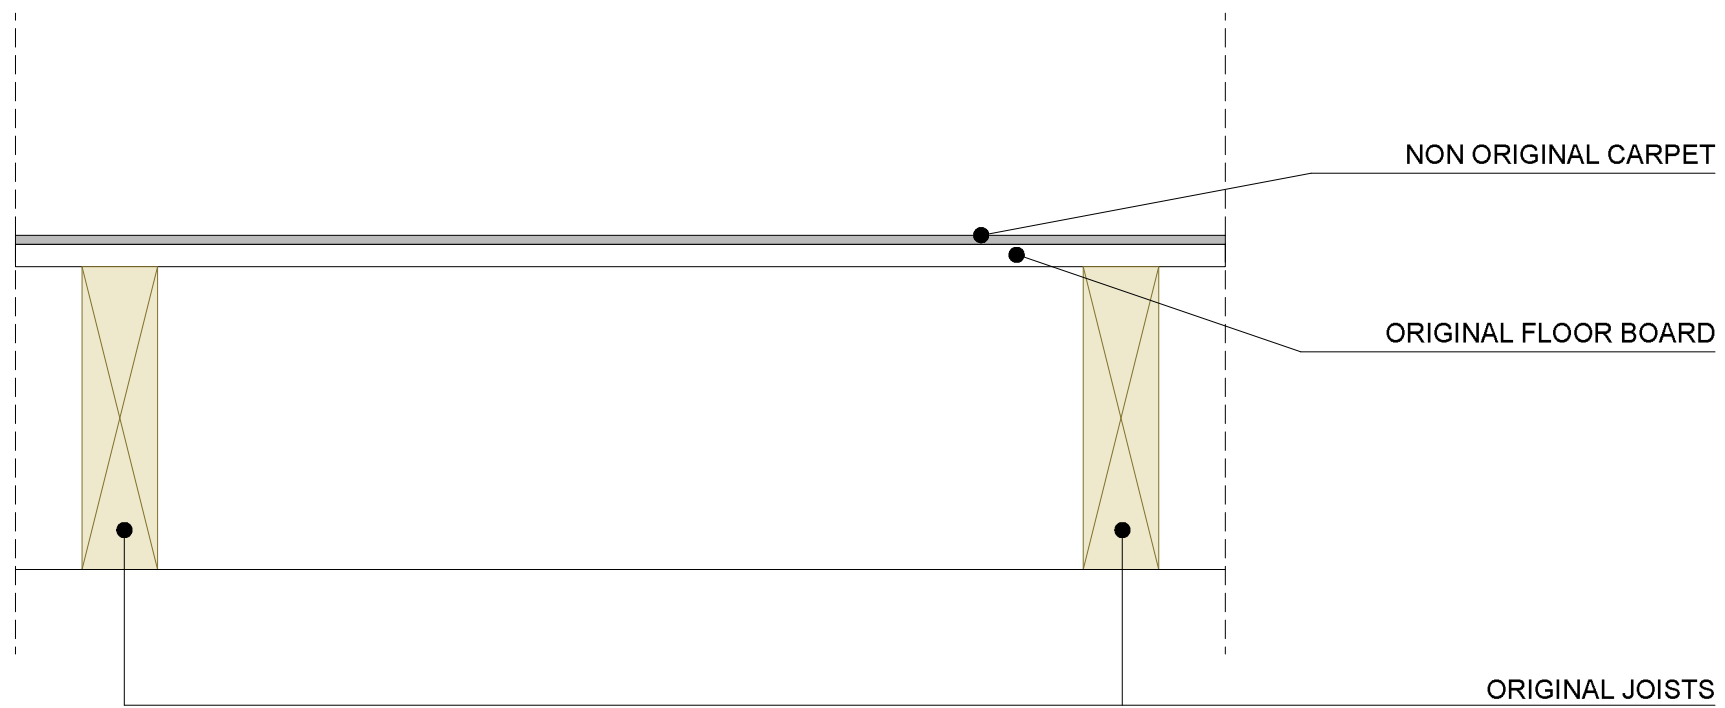


TYPICAL DETAIL FLOOR BEDROOMS  
FIRST, SECOND, THIRD FLOOR

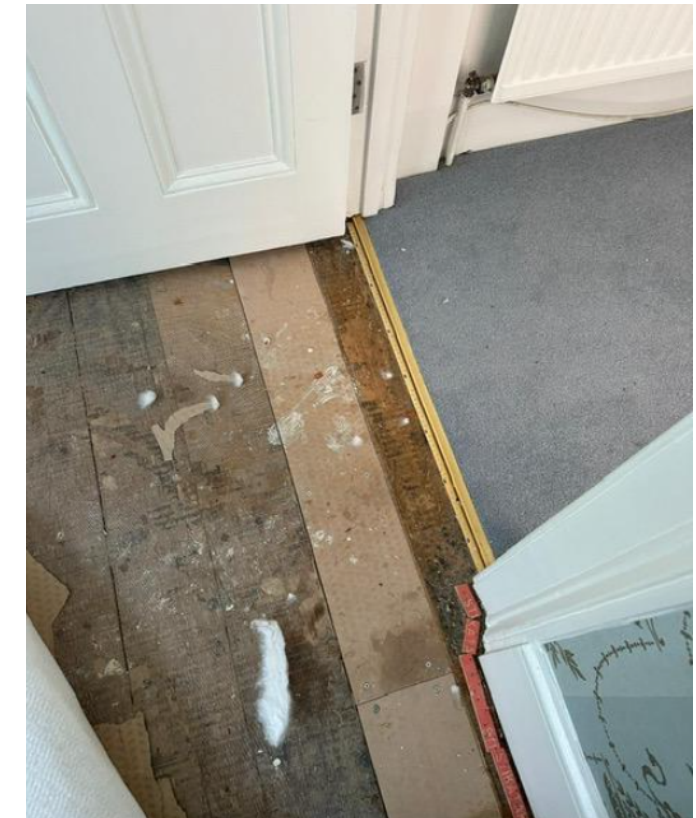


TYPICAL DETAIL  
FLOOR EXISTING UPPER FLOORS

drawing title Typical detail floor first, second, third floor Existing				do not scale dimension from this drawing. all measurements given are indicative. all dimensions to be determined on site prior to purchase and manufacture. all discrepancies between indicative dimensions and those measured on site to be brought to the architect's attention. this drawing is copyright and should not be copied or duplicated in anyway without the consent of the architect.
project 2 Villas on the Heath Hampstead NW3 1BA	status Planning	project No 952 drawing No TD'X'03 revision	date 02/24 scale 1:5	

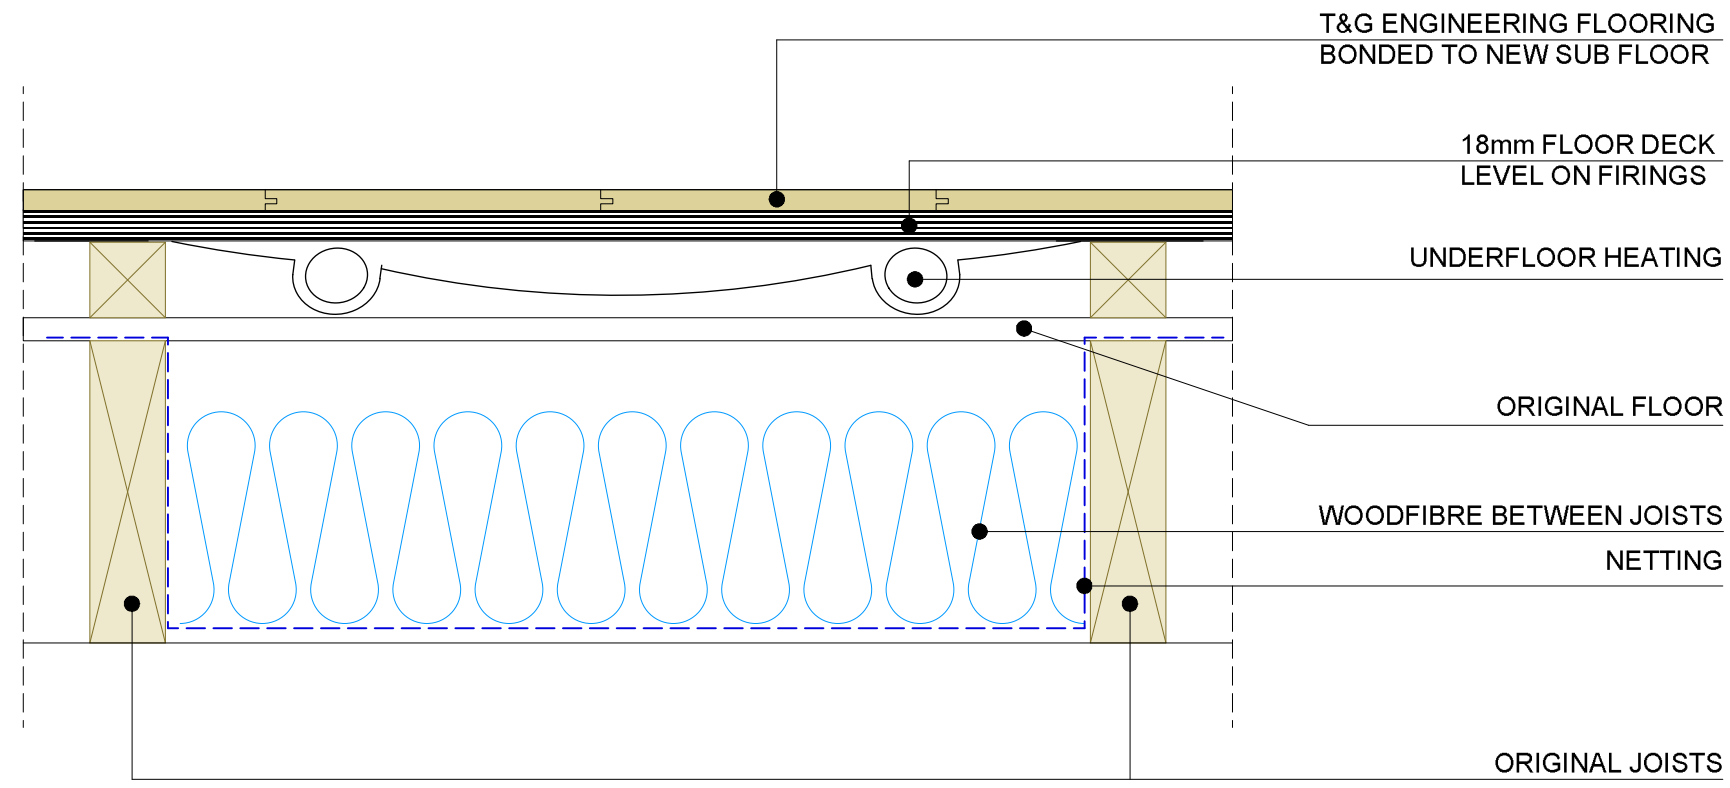

**TYPICAL DETAIL FLOOR BUILT UP  
PROPOSED GROUND FLOOR**

drawing title Typical detail floor ground floor Proposed				do not scale dimension from this drawing. all measurements given are indicative. all dimensions to be determined on site prior to purchase and manufacture. all discrepancies between indicative dimensions and those measured on site to be brought to the architect's attention. this drawing is copyright and should not be copied or duplicated in anyway without the consent of the architect.
project 2 Villas on the Heath Hampstead NW3 1BA	status Planning	project No 952 drawing No TD'01 revision	date 02/24 scale 1:5	

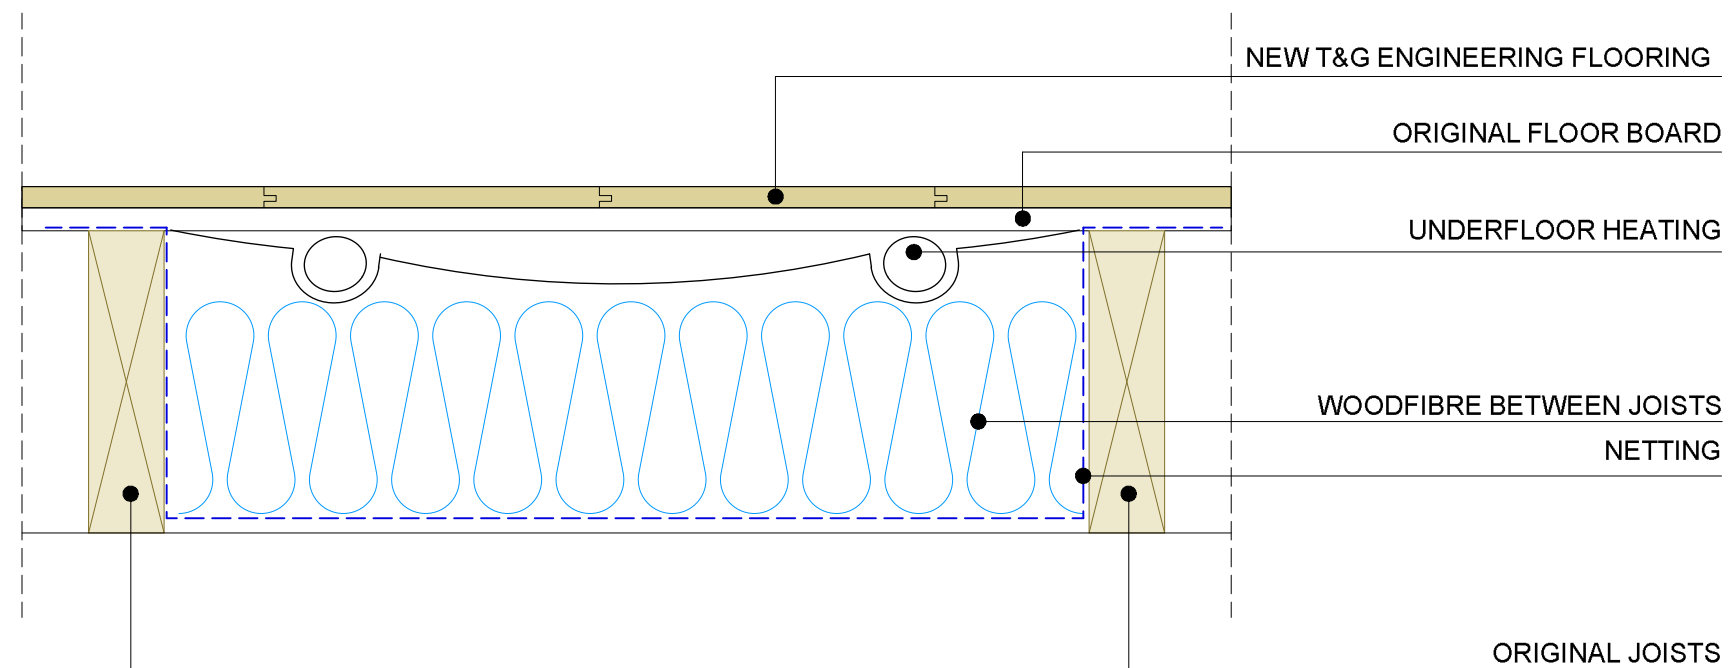


TYPICAL DETAIL FLOOR BEDROOMS  
FIRST, SECOND, THIRD FLOOR

We propose to carefully remove the original floor boards and place same carefully on the side in order, install new insulation and carefully reinstall the original boards back in the same order.

TYPICAL DETAIL FLOOR BUILT UP  
PROPOSED FIRST, SECOND, THIRD FLOOR

drawing title Typical detail floor first, second, third floor Proposed				do not scale dimension from this drawing. all measurements given are indicative. all dimensions to be determined on site prior to purchase and manufacture. all discrepancies between indicative dimensions and those measured on site to be brought to the architect's attention. this drawing is copyright and should not be copied or duplicated in anyway without the consent of the architect.
project 2 Villas on the Heath Hampstead NW3 1BA	status Planning	project No 952 drawing No TD'02 revision	date 02/24 scale 1:5	

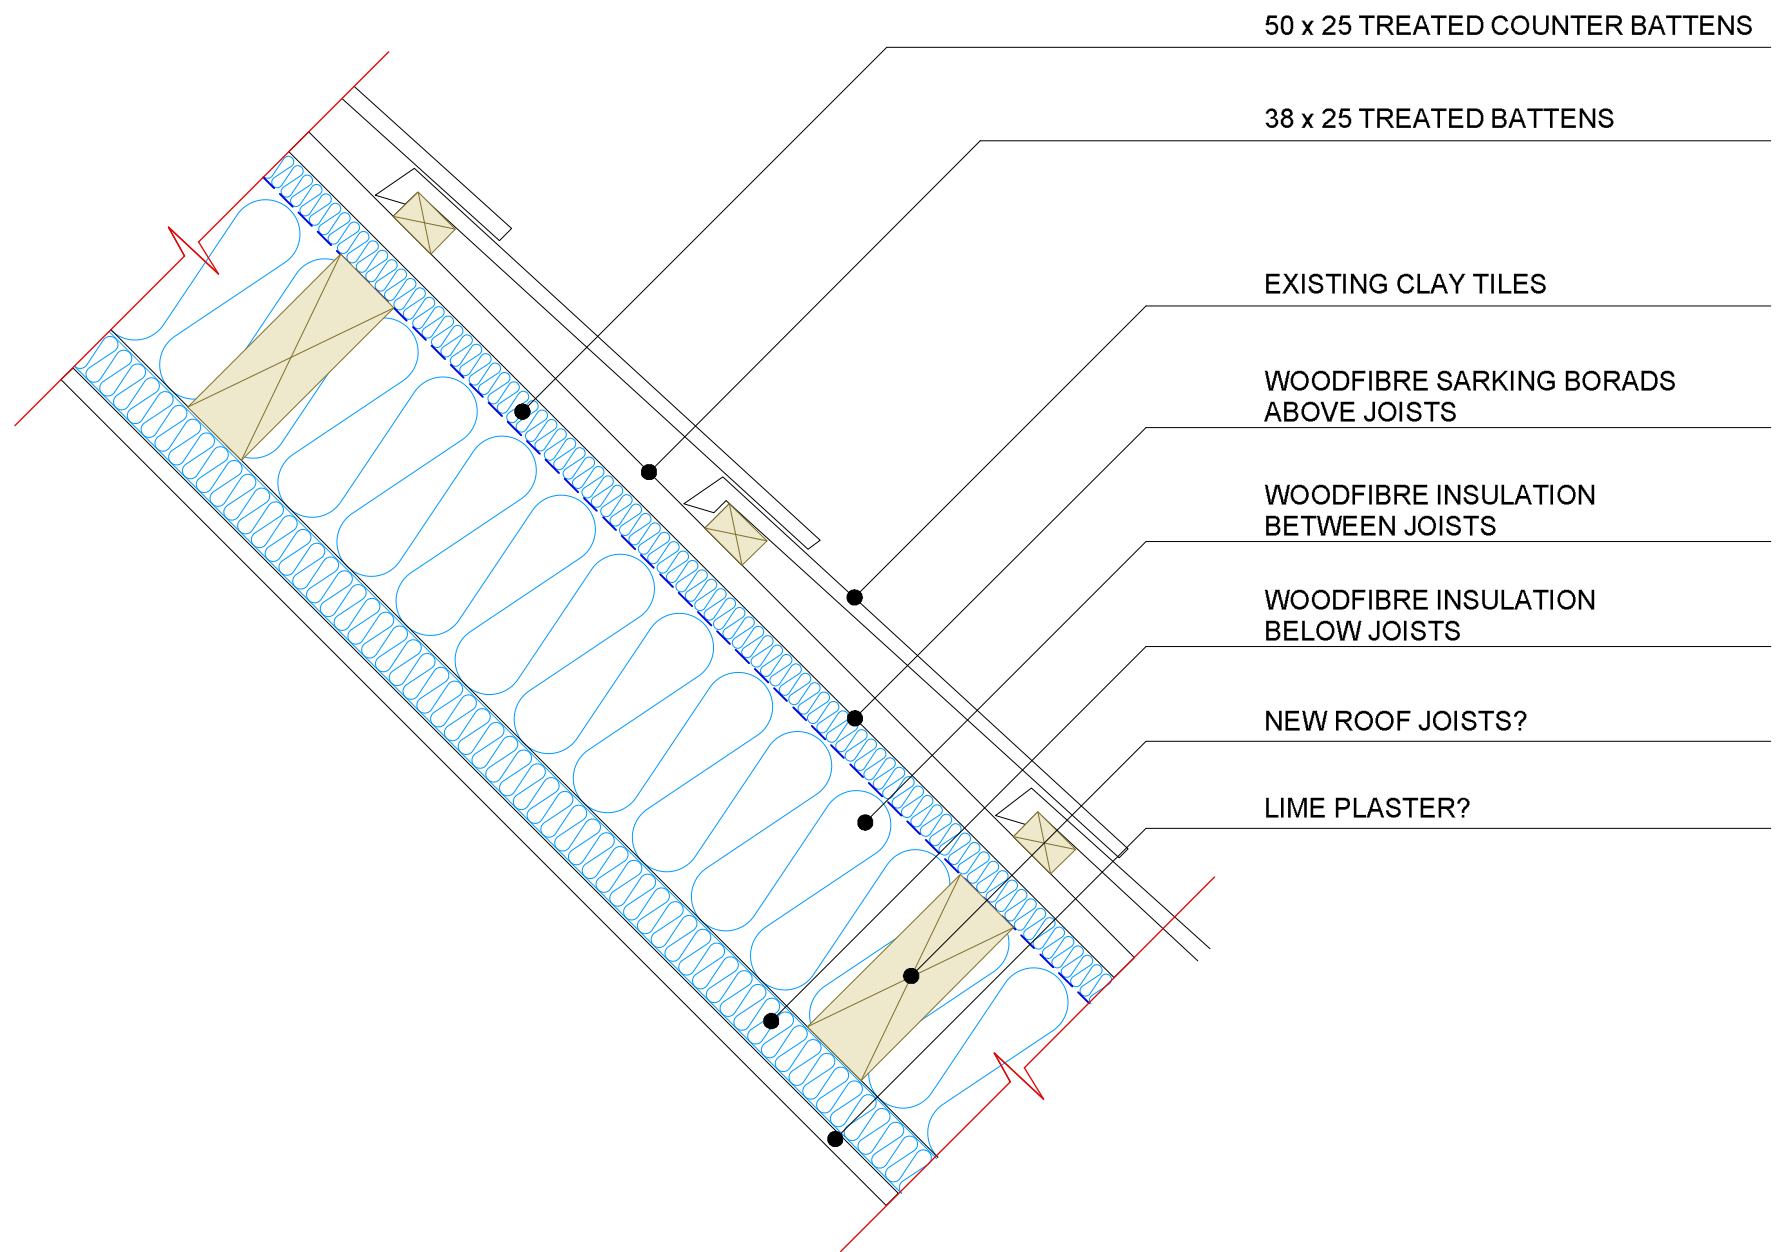

**TYPICAL DETAIL  
ROOF BUILT UP**

drawing title Typical detail roof built up Proposed				do not scale dimension from this drawing. all measurements given are indicative. all dimensions to be determined on site prior to purchase and manufacture. all discrepancies between indicative dimensions and those measured on site to be brought to the architect's attention. this drawing is copyright and should not be copied or duplicated in anyway without the consent of the architect.
project 2 Villas on the Heath Hampstead NW3 1BA	status Planning	project No 952 drawing No TD/02 revision	date 02/24 scale 1:5	