




Internals Doors proposed ground and first floor  
like for like as the assumed original doors

FR30

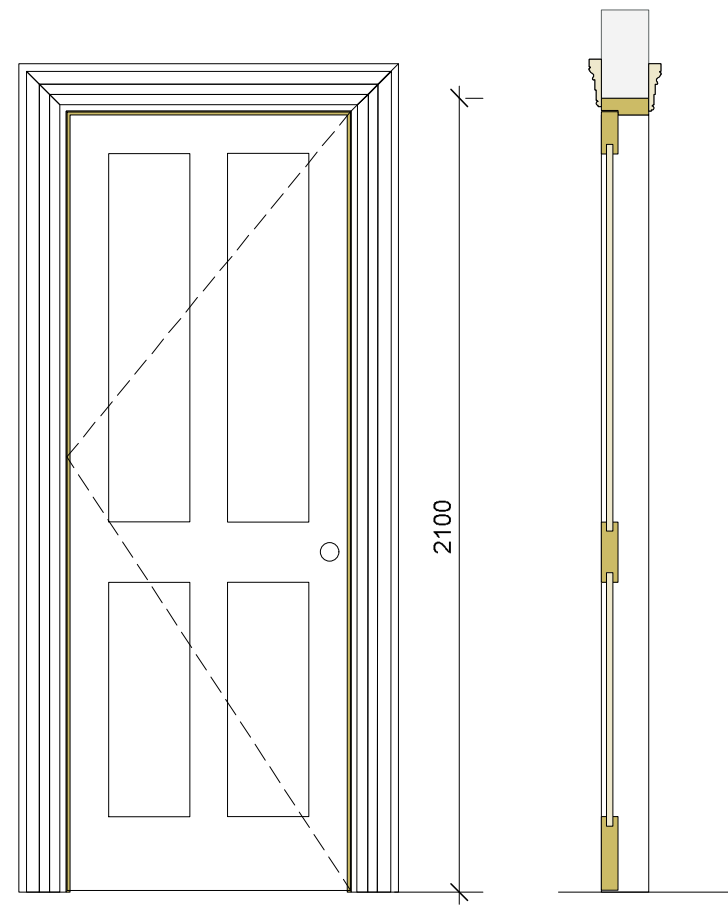

Internals Doors proposed second and third floor  
like for like as the assumed original doors

FR30

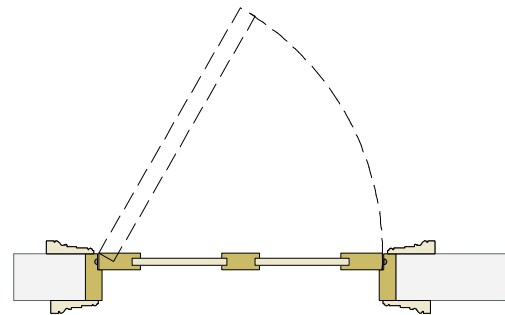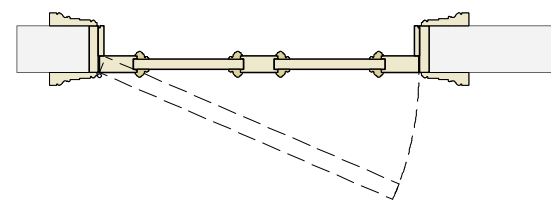

drawing title Internal doors Proposed				do not scale dimension from this drawing. all measurements given are indicative. all dimensions to be determined on site prior to purchase and manufacture. all discrepancies between indicative dimensions and those measured on site to be brought to the architect's attention. this drawing is copyright and should not be copied or duplicated in anyway without the consent of the architect.
project 2 Villas on the Heath Hampstead NW3 1BA	status Planning	project No 952 drawing No D'01 revision	date 02/24 scale 1:20	