


SECTION A-A
PROPOSED

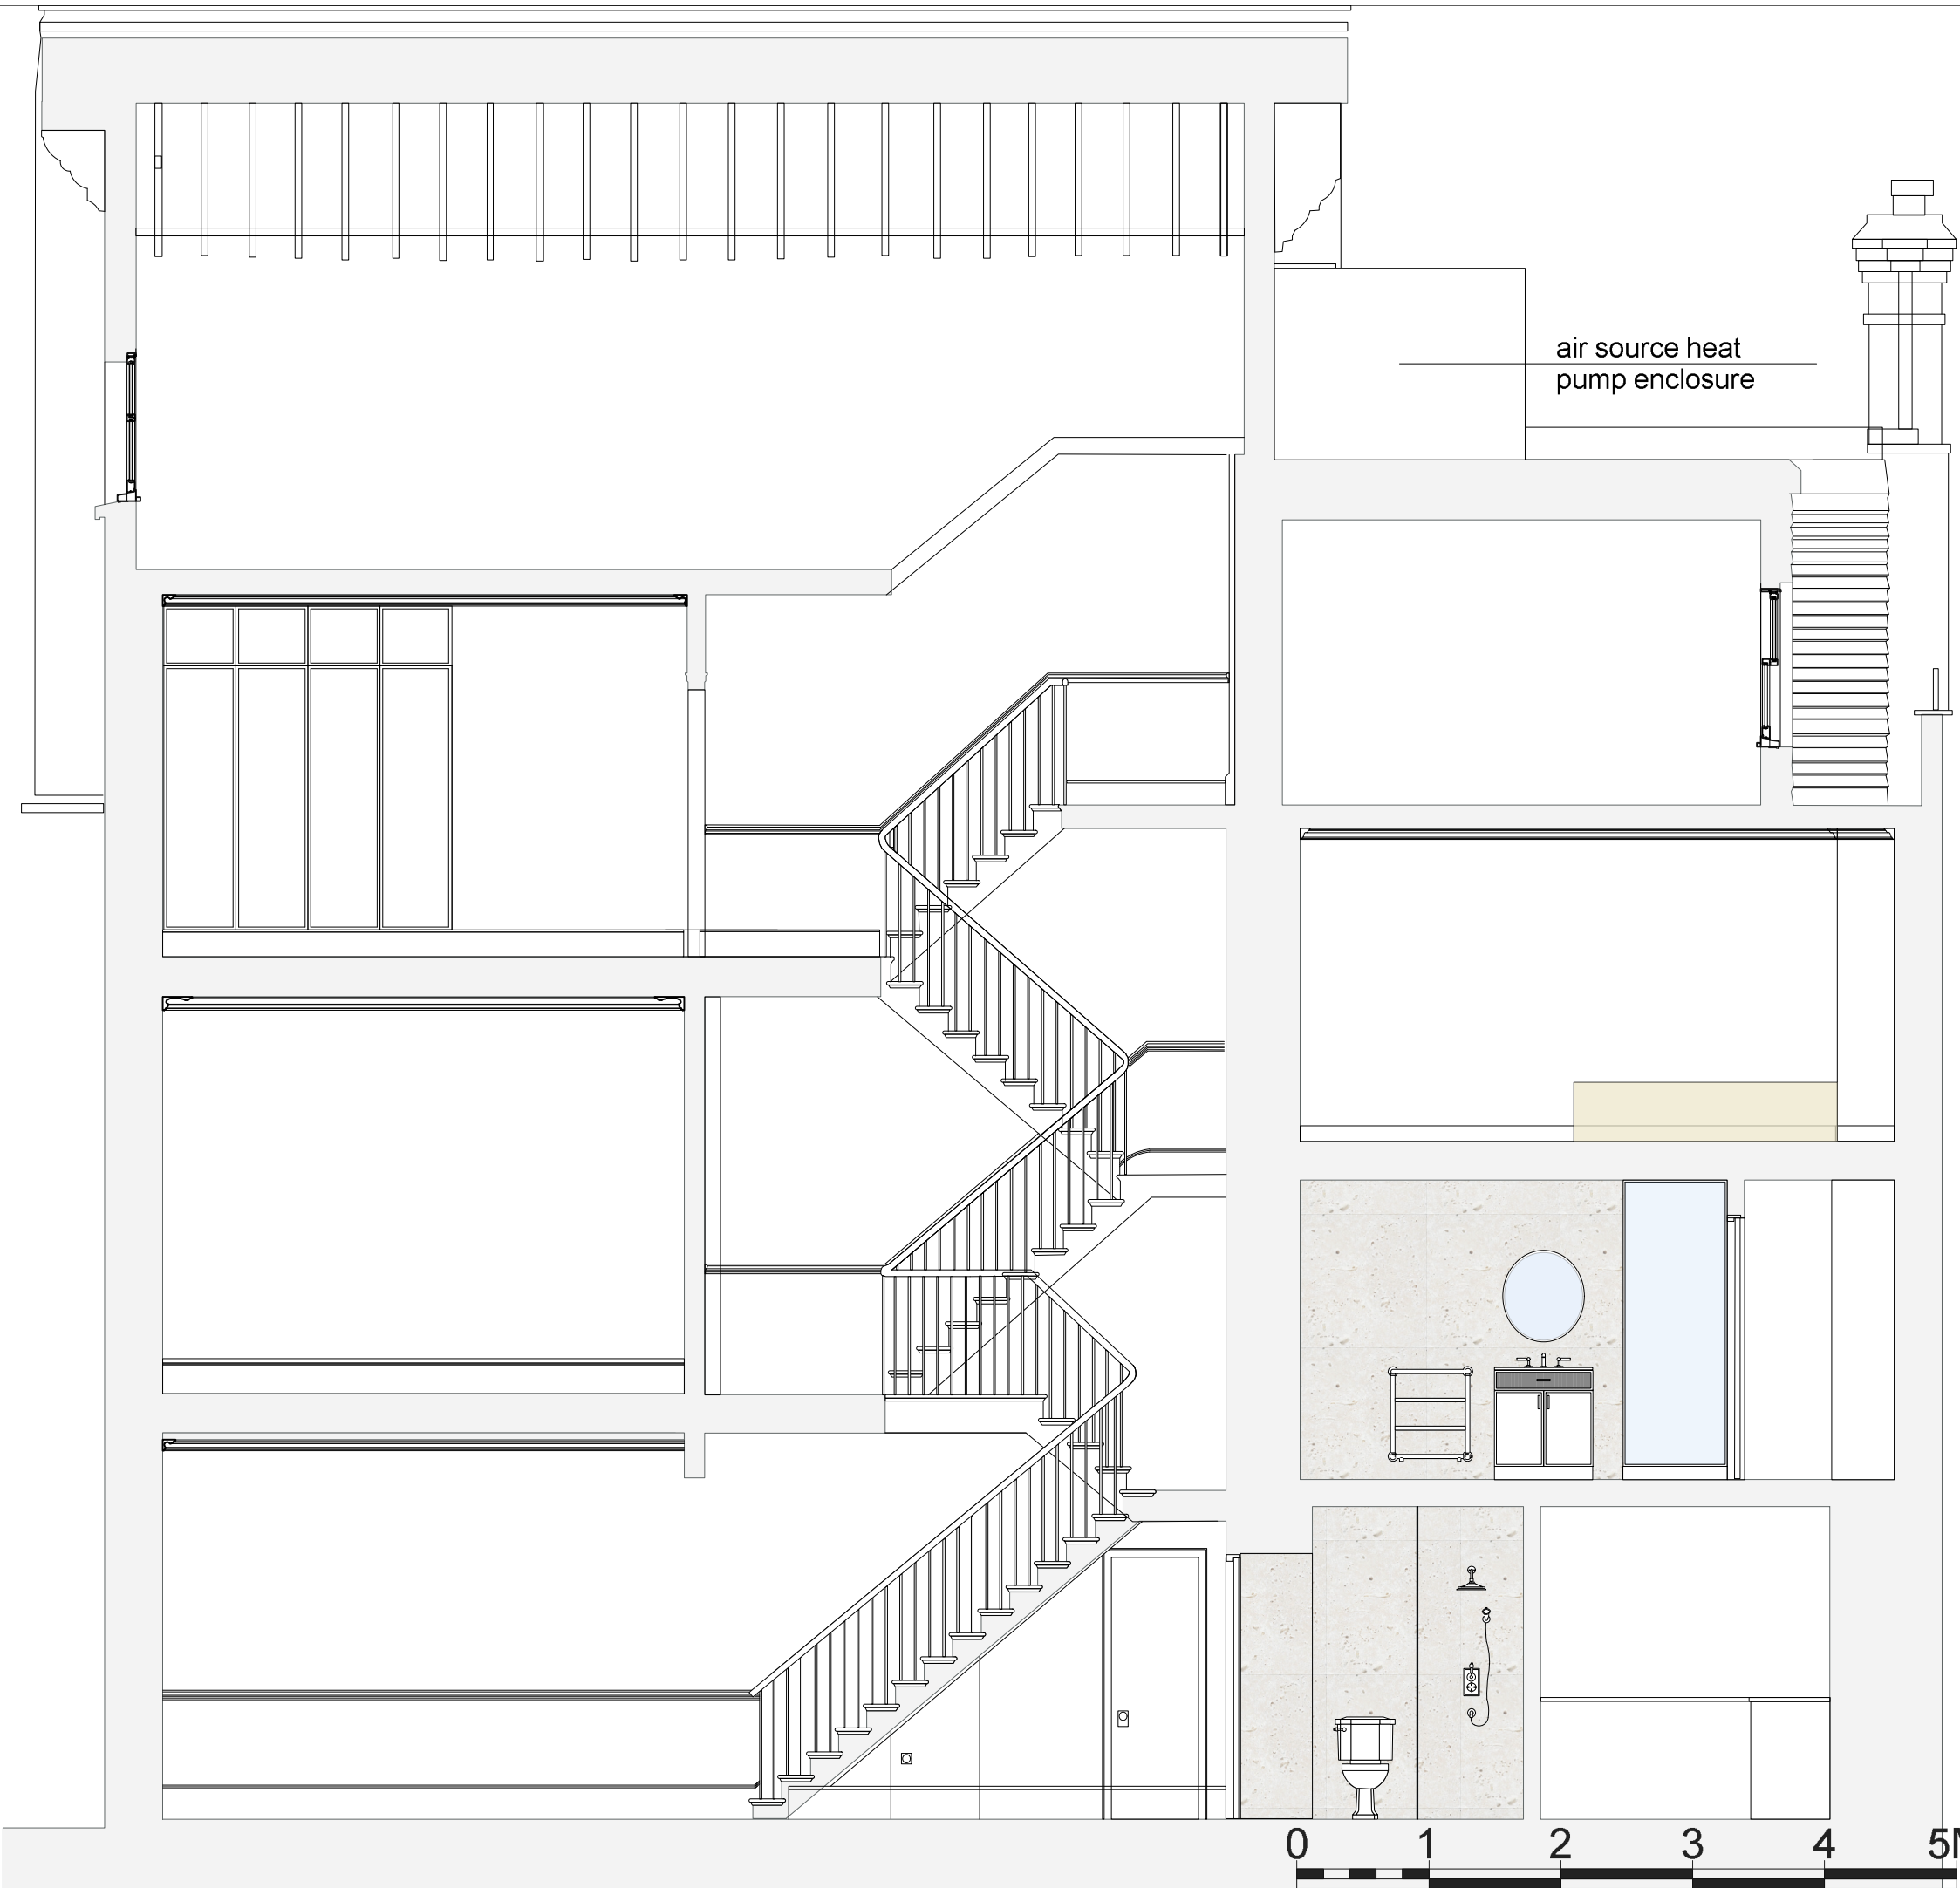

air source heat
pump enclosure

do not scale dimension from this drawing.
all measurements given are indicative.
all dimensions to be determined on site
prior to purchase and manufacture.
all discrepancies between indicative
dimensions and those measured on site
to be brought to the architect's attention.
this drawing is copyright and should not be
copied or duplicated in anyway without the
consent of the architect.

drawing title Section A- A	
Proposed	
project 2 Villas on the Heath Hampstead NW3 1BA	status Planning
project No 952 drawing No S'01	date 02/24 scale 1:50
revision	



SECTION B-B
PROPOSED

do not scale dimension from this drawing.
 all measurements given are indicative.
 all dimensions to be determined on site
 prior to purchase and manufacture.
 all discrepancies between indicative
 dimensions and those measured on site
 to be brought to the architect's attention.
 this drawing is copyright and should not be
 copied or duplicated in anyway without the
 consent of the architect.



drawing title Section B- B	
Proposed	
project 2 Villas on the Heath Hampstead NW3 1BA	status Planning
project No 952 drawing No S'02	date 02/24 scale 1:50
revision	