

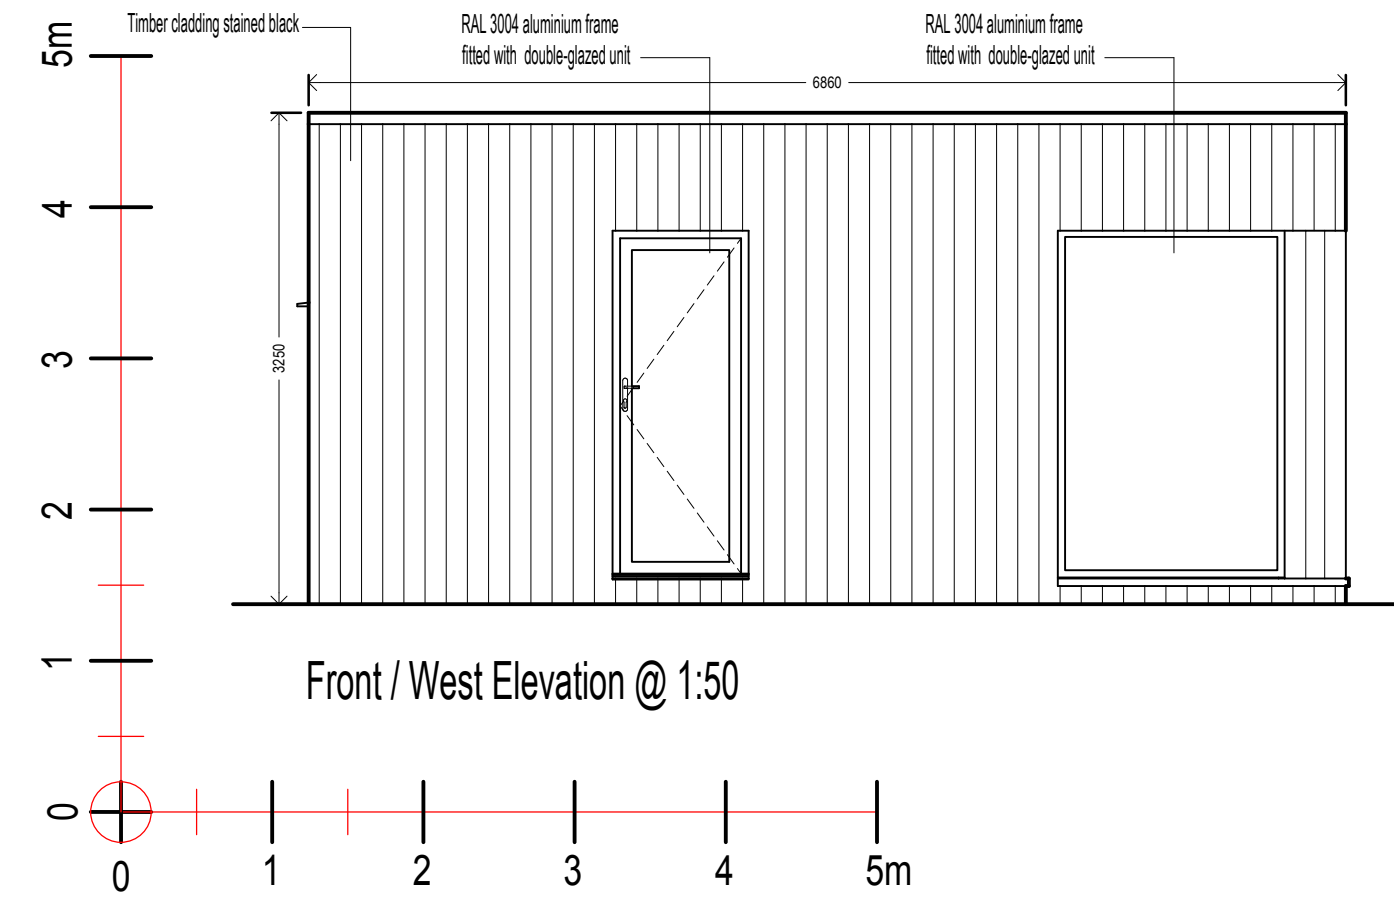


Site Location Plan @ 1:1250


© Crown Copyright and database rights 2020 OS Licence no. 100059809

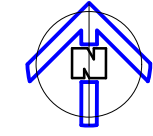


Front / West Elevation @ 1:50

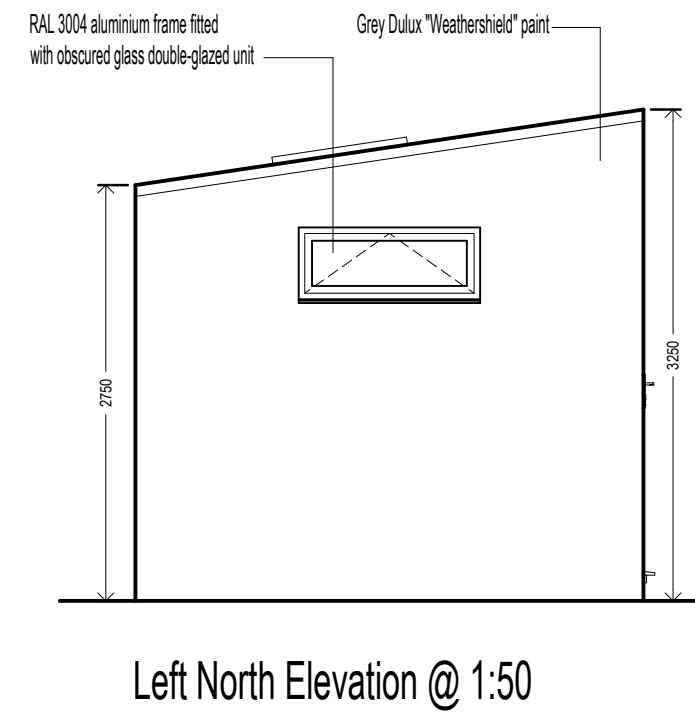


Left North Elevation @ 1:50

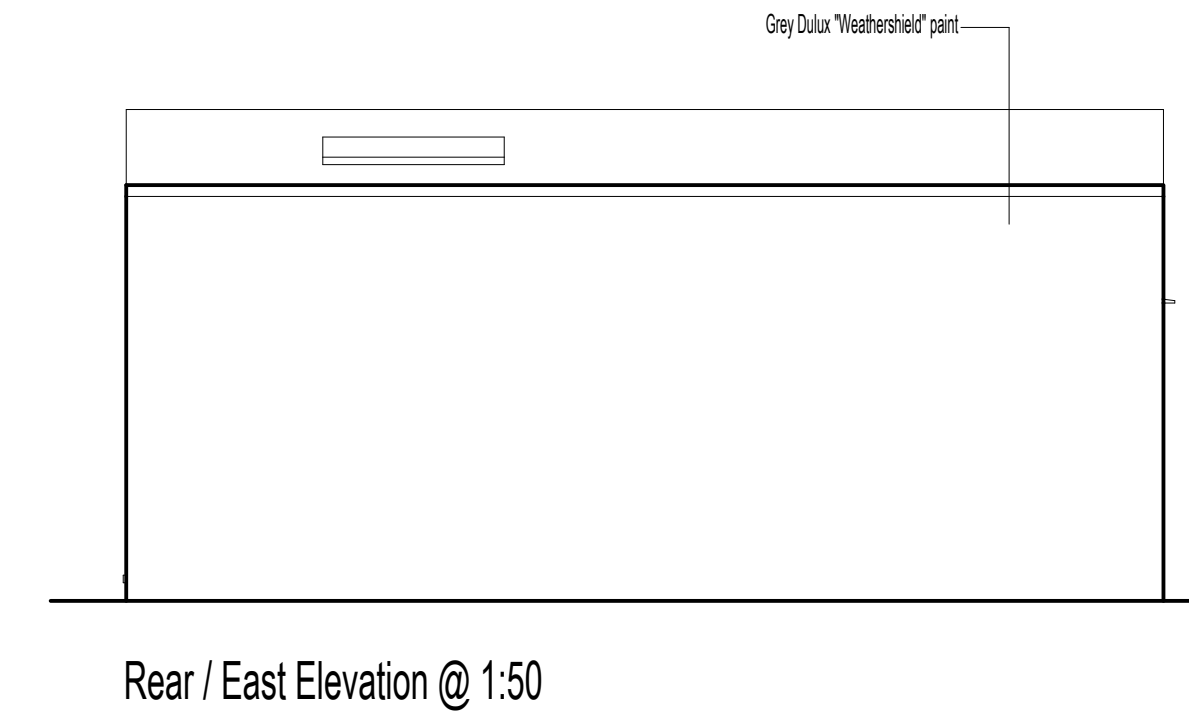

Rear / East Elevation @ 1:50

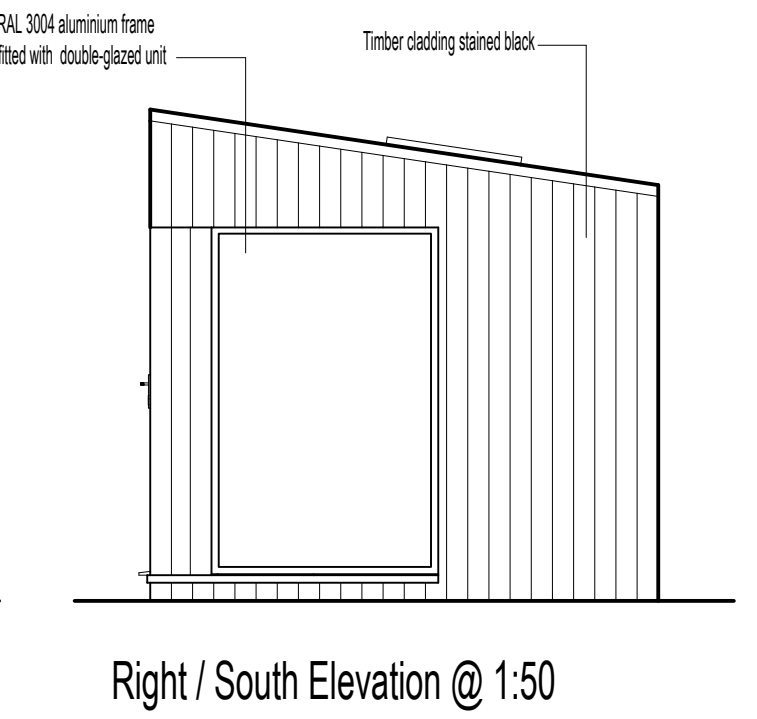


Right / South Elevation @ 1:50

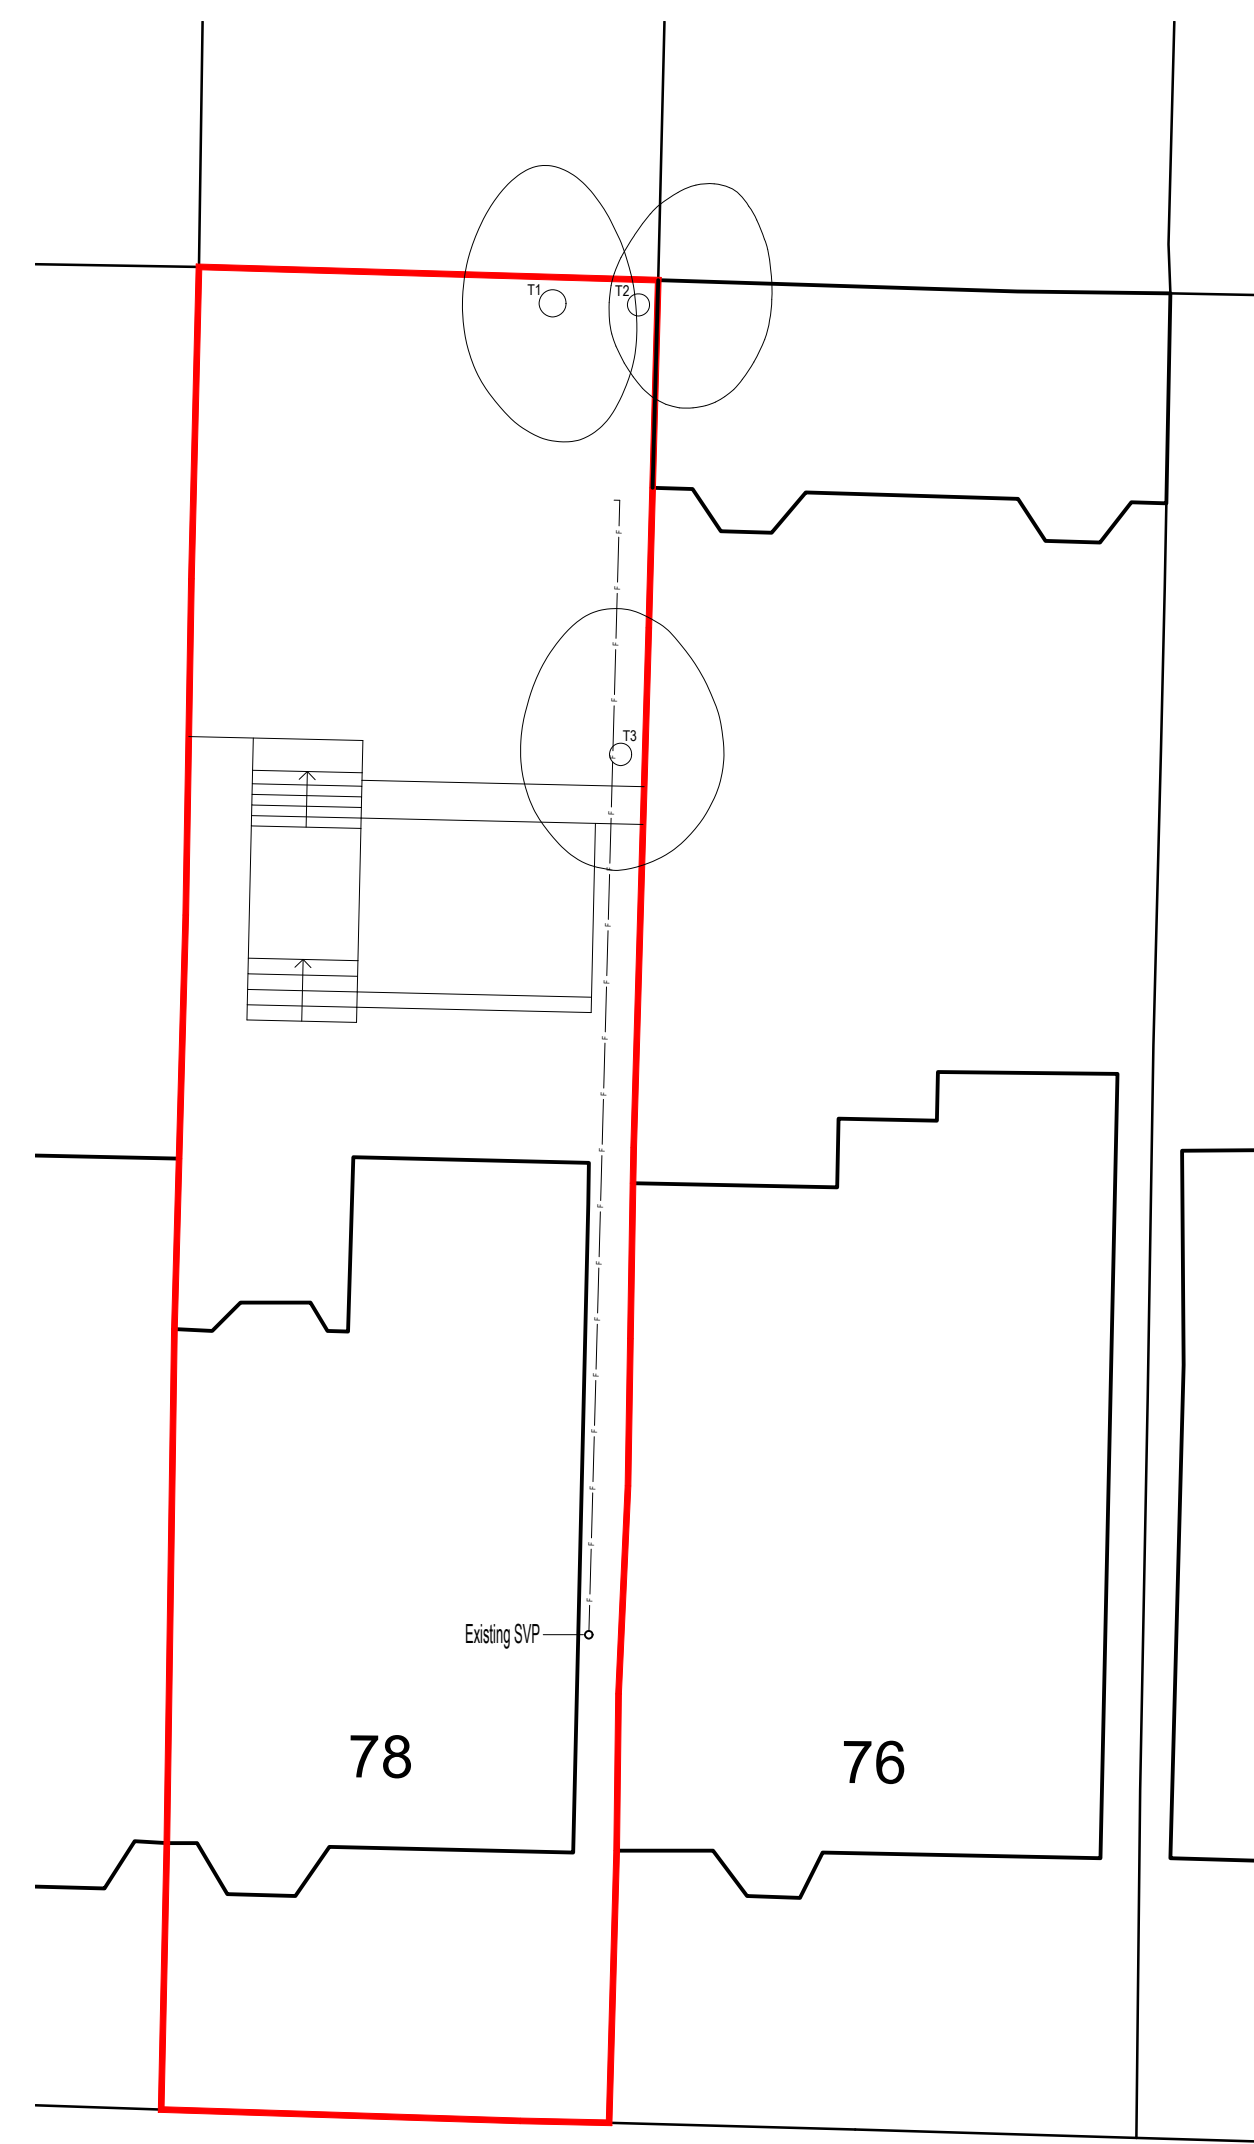

Block Plan As Existing @ 1:200


© Crown Copyright and database rights 2020 OS Licence no. 100059809

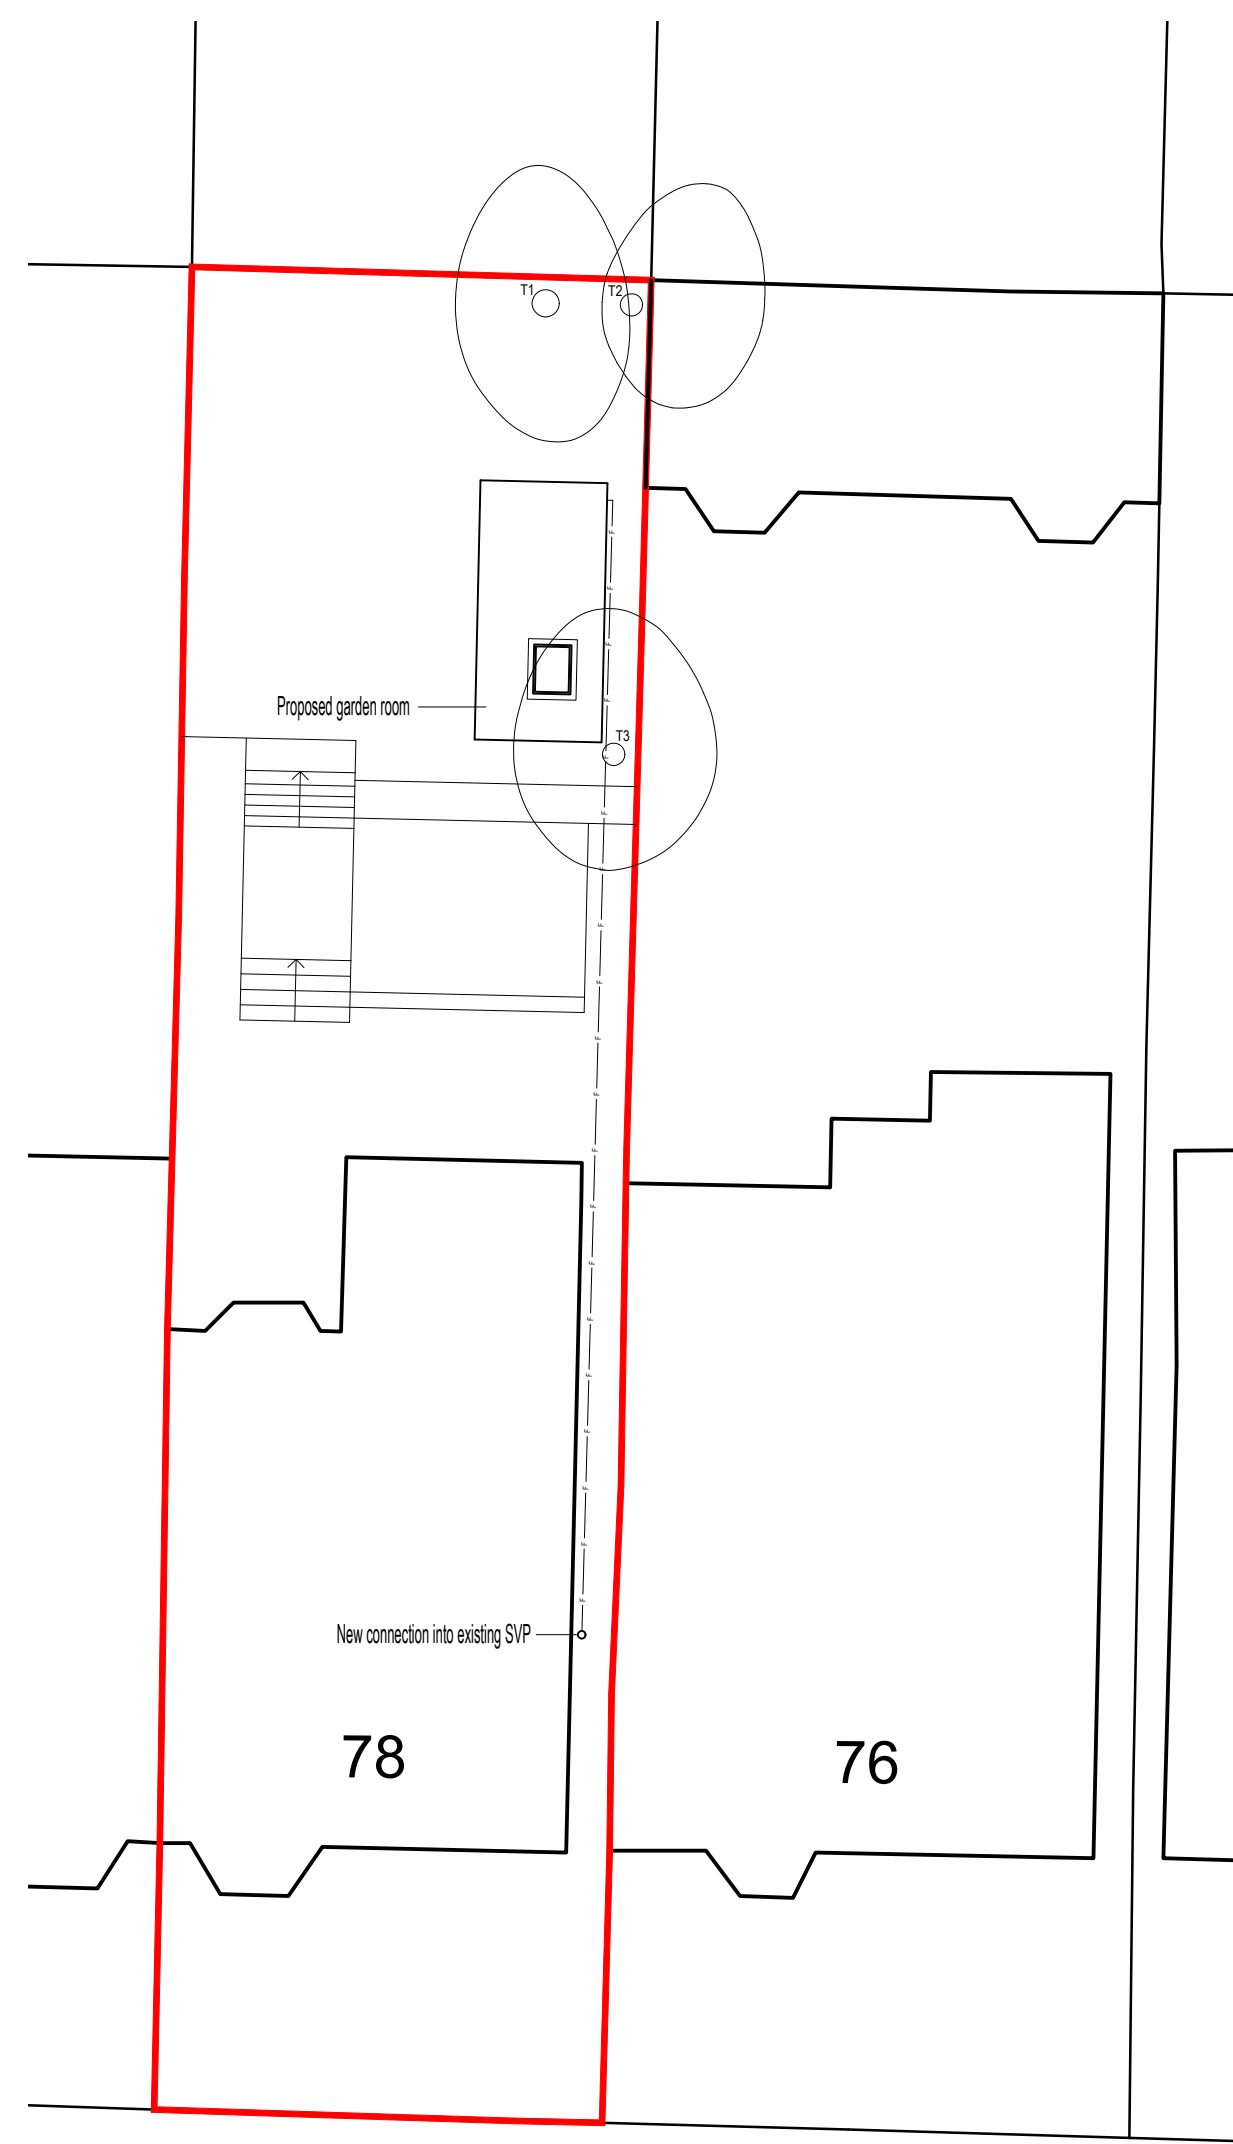


Block Plan As Proposed @ 1:200

© Crown Copyright and database rights 2020 OS Licence no. 100059809


Trees:
Please refer to the Arboricultural Impact Assessment and Method Statement prepared by All Arboricultural

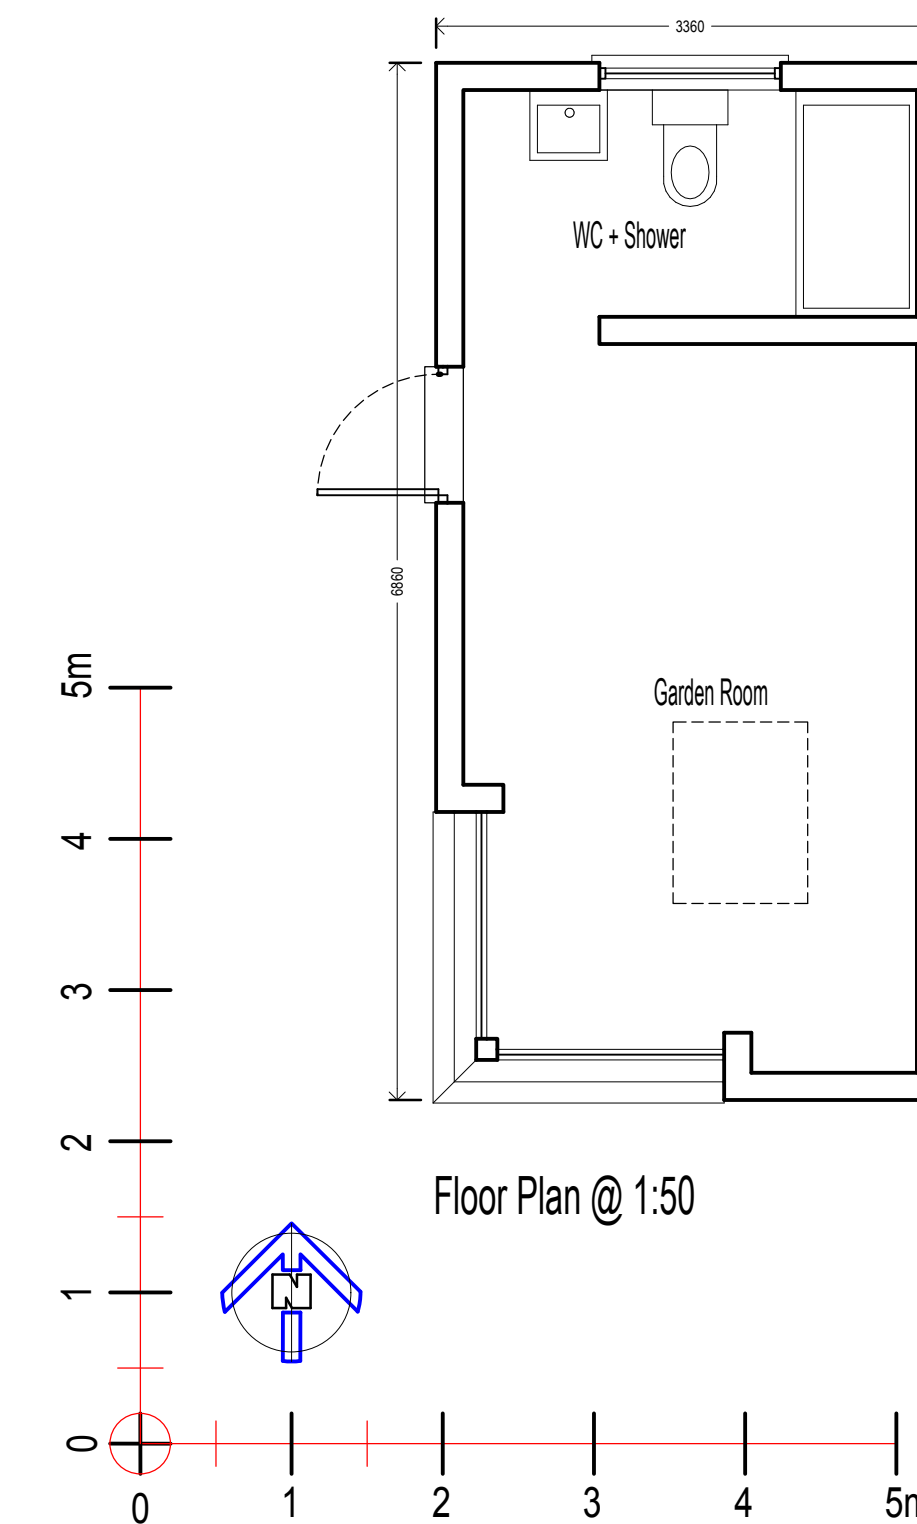

Floor Plan @ 1:50

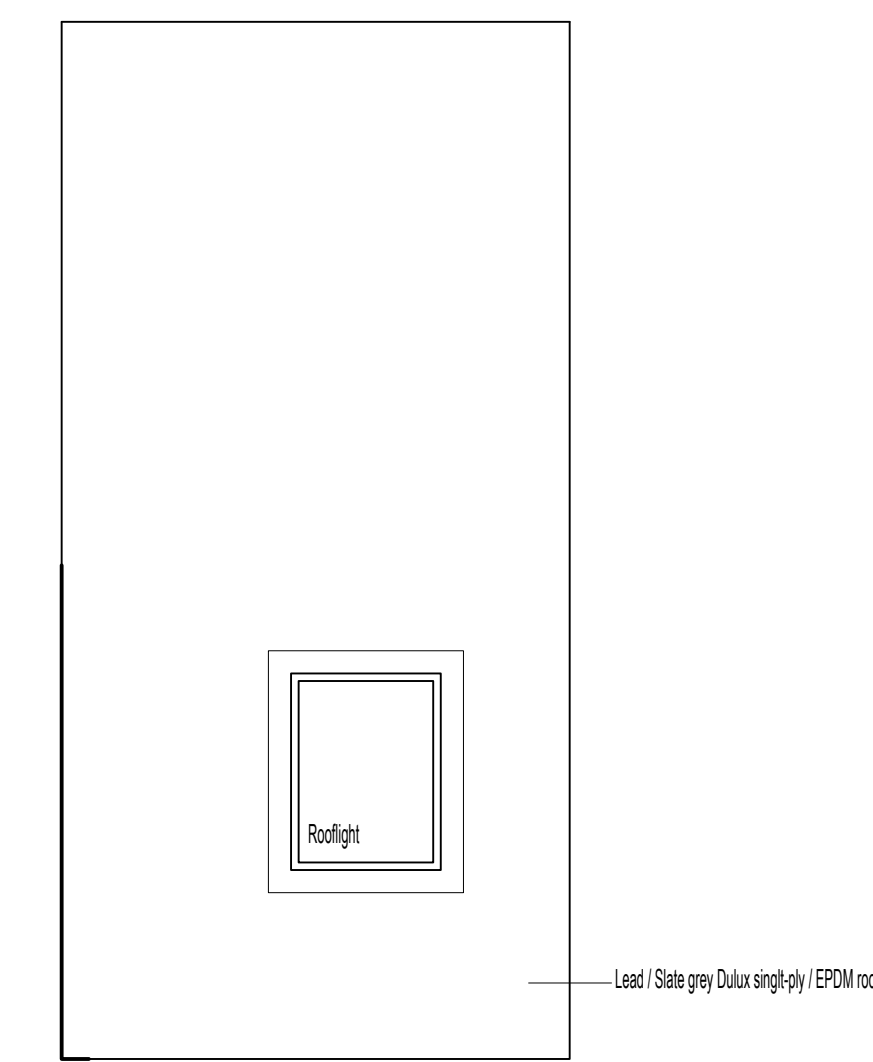

Roof Plan @ 1:50

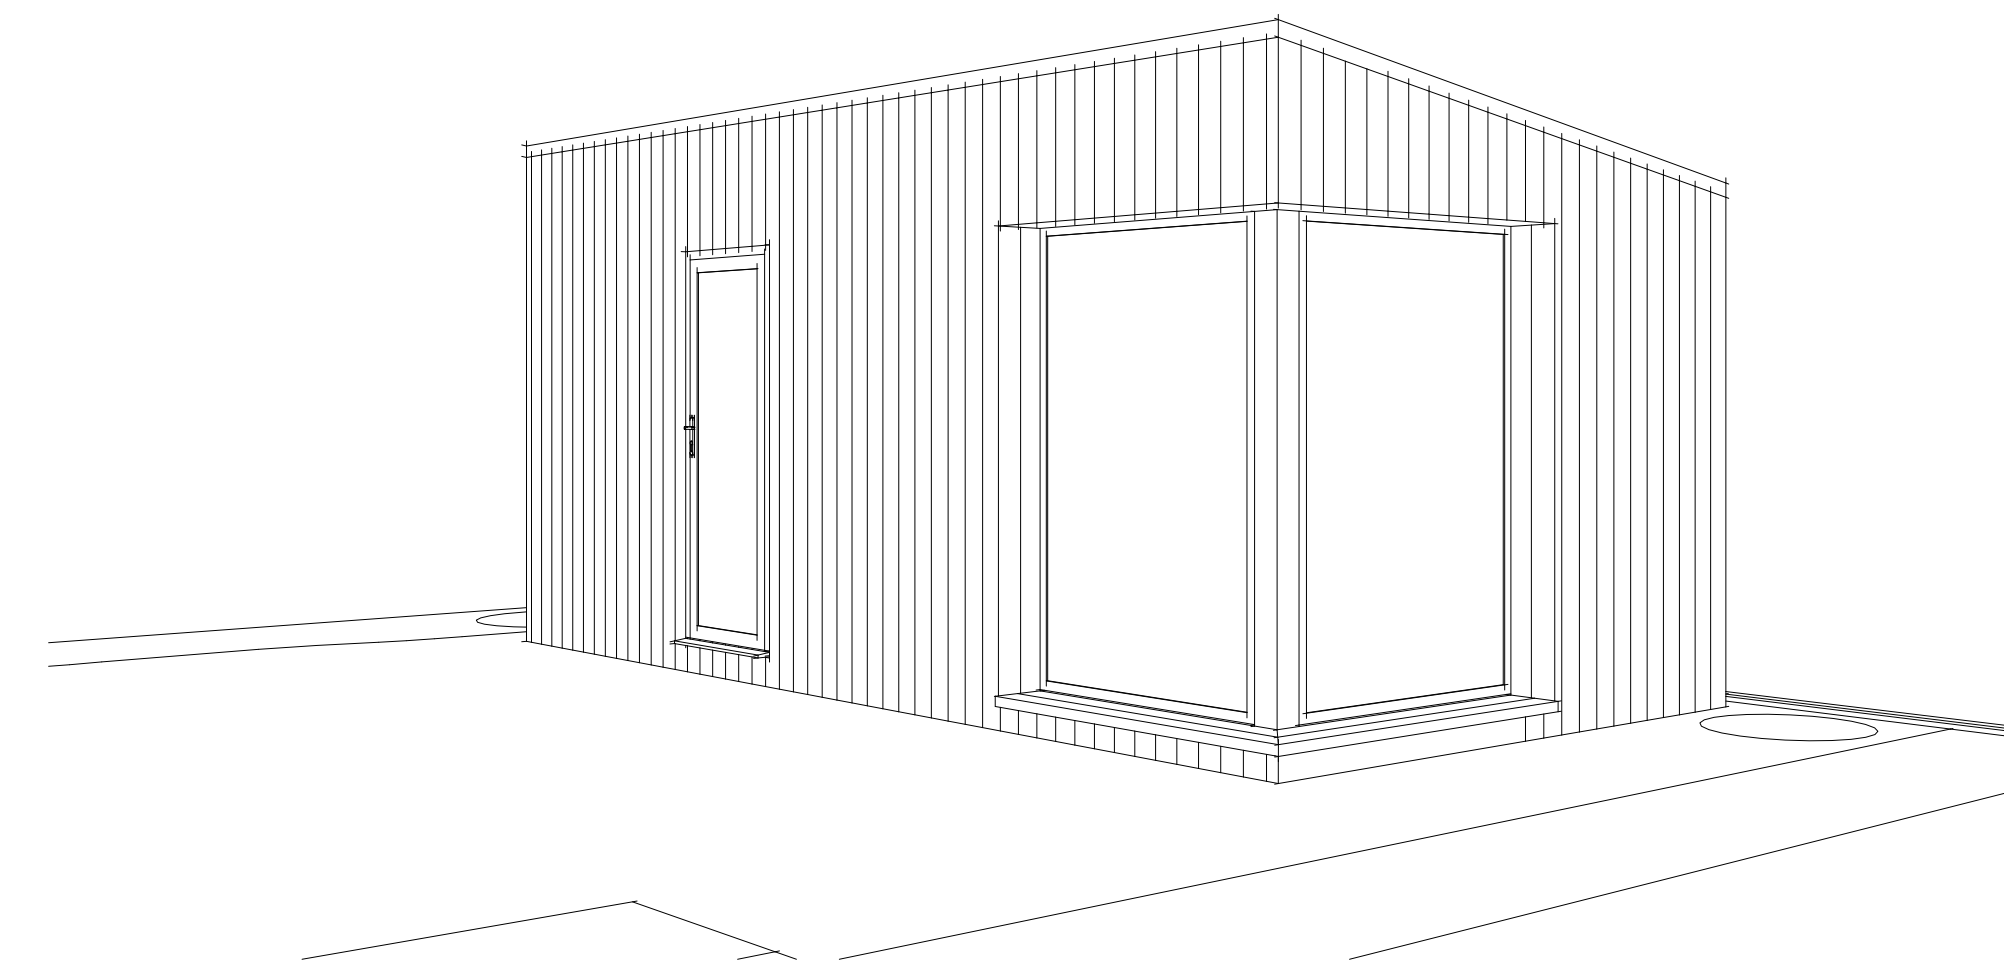

Perspective Sketch of Garden Room NTS

 **CANFIELD GAI**

 **CANFIELD GAI**