


© This drawing is the property of Miltiadou Cook Mitzman architects. No disclosure or copy of it may be made without the written permission of Miltiadou Cook Mitzman architects.

**For construction purposes:**

- Do not scale this drawing.
- All dimensions and levels to be checked on site.
- Discrepancies to be reported to Miltiadou Cook Mitzman architects before proceeding.
- If in any doubt about information on this drawing contact Miltiadou Cook Mitzman architects.

REVISION			
NUMBER	DATE	BY	NOTES
P1	19/03/2024	RH	Issued for planning

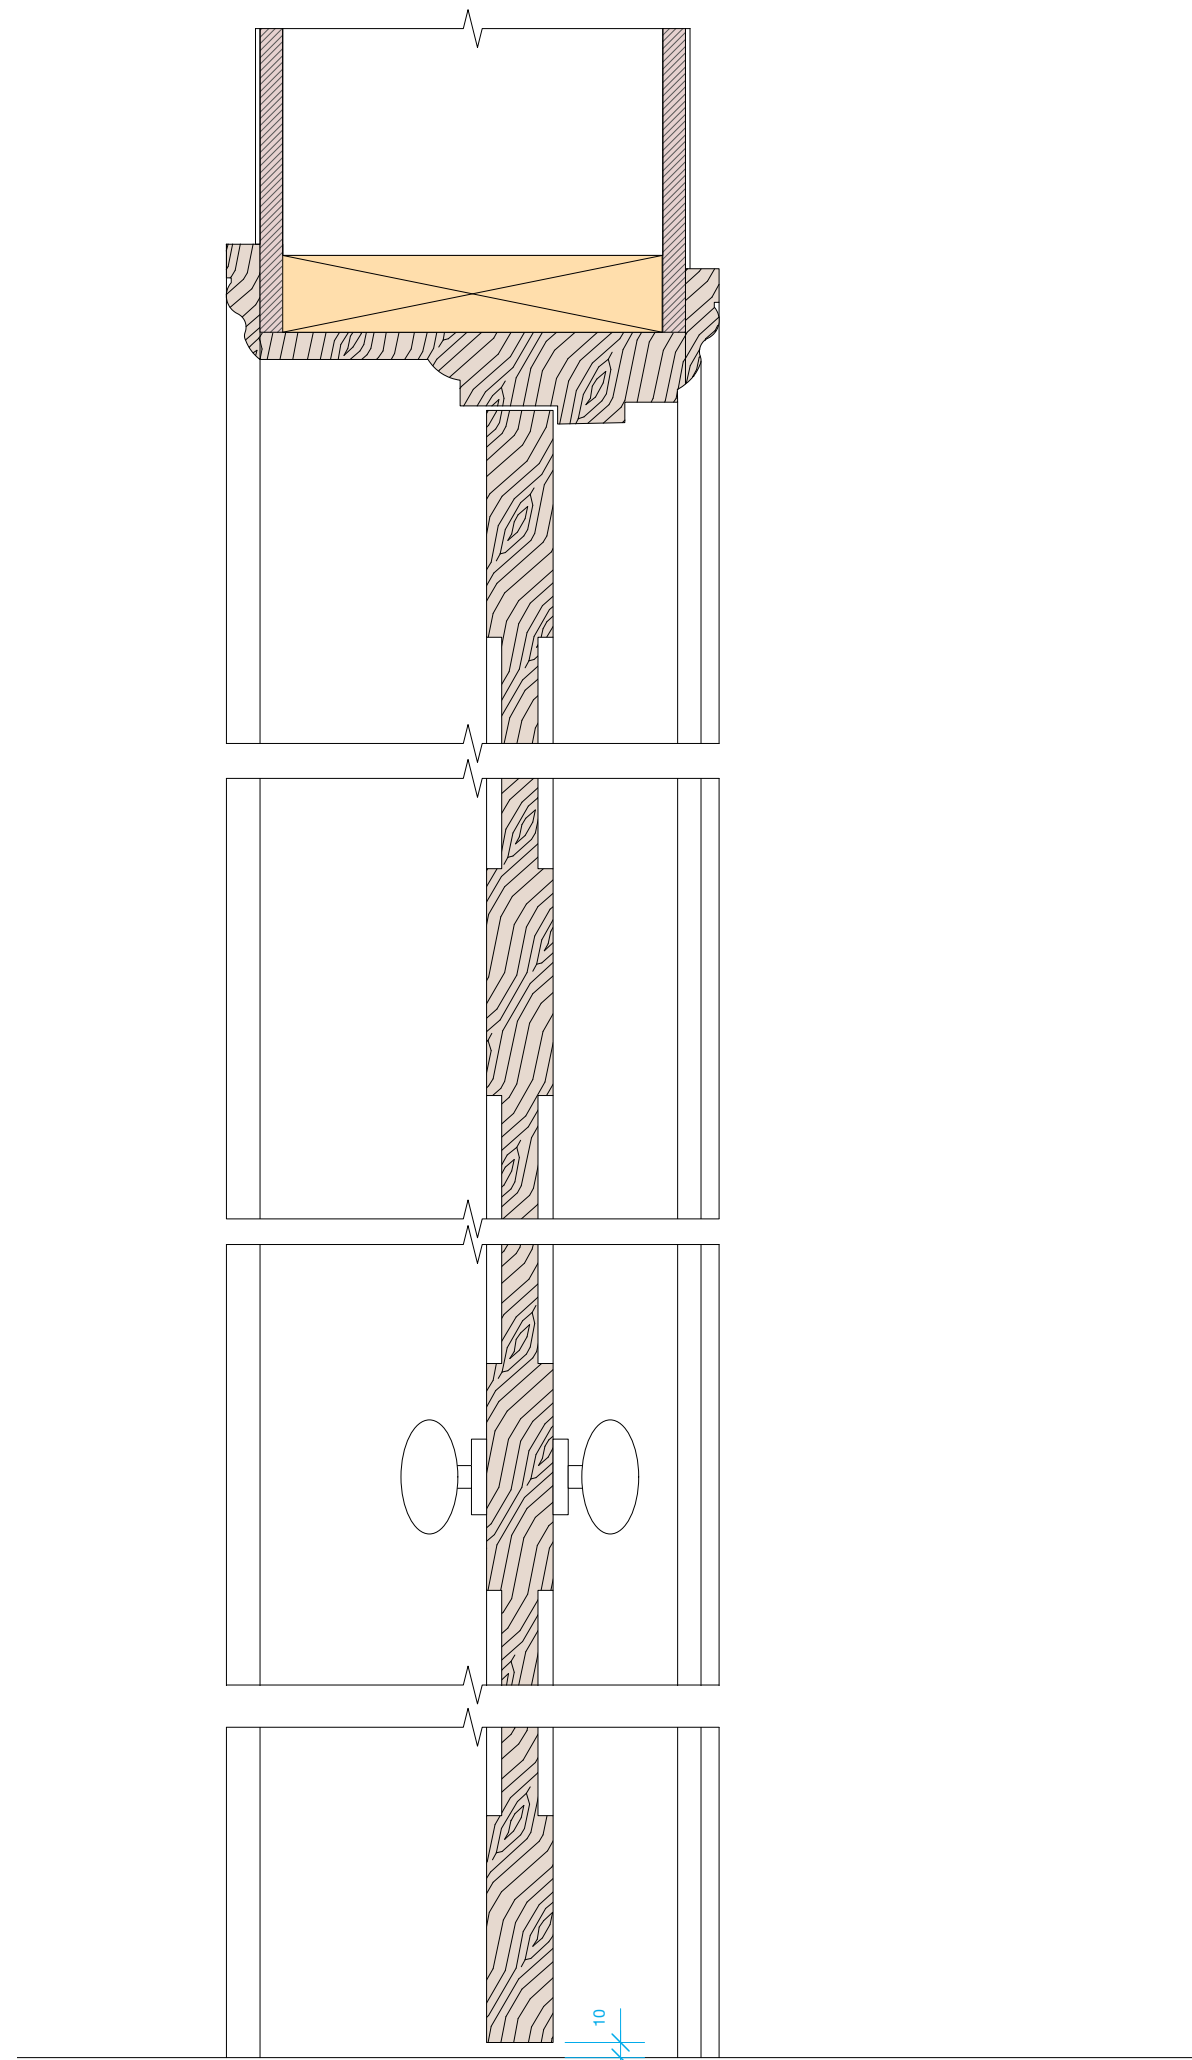

NOTES:

S Lower Ground Floor Door Head and Threshold Detail  
1:5

**MILTADOU COOK MITZMAN architects llp**

020 7722 8525 Unit 1 Primrose Mews  
office@mcma.design Sharpleshall Street  
www.mcma.design London NW1 8YW

**CLIENT**  
Miszkiel

**PROJECT**  
52 Doughty Street, London, WC1N  
2LS

**SHEET TITLE**  
Door Details - Lower Ground Floor -  
Sheet 3

**SCALE**  
1:5

**DATE CREATED** FILE REFERENCE  
MARCH 24

DRAWING NUMBER	REVISION
407-DWG-326-02	P1