


© This drawing is the property of Miltiadou Cook Mitzman architects. No disclosure or copy of it may be made without the written permission of Miltiadou Cook Mitzman architects.

For construction purposes:

- Do not scale this drawing.
- All dimensions and levels to be checked on site.
- Discrepancies to be reported to Miltiadou Cook Mitzman architects before proceeding.
- If in any doubt about information on this drawing contact Miltiadou Cook Mitzman architects.

REVISION NUMBER	DATE	BY	NOTES
P1	23/02/2024	RH	Issued for planning
P2	19/03/2024	RH	Revised for planning

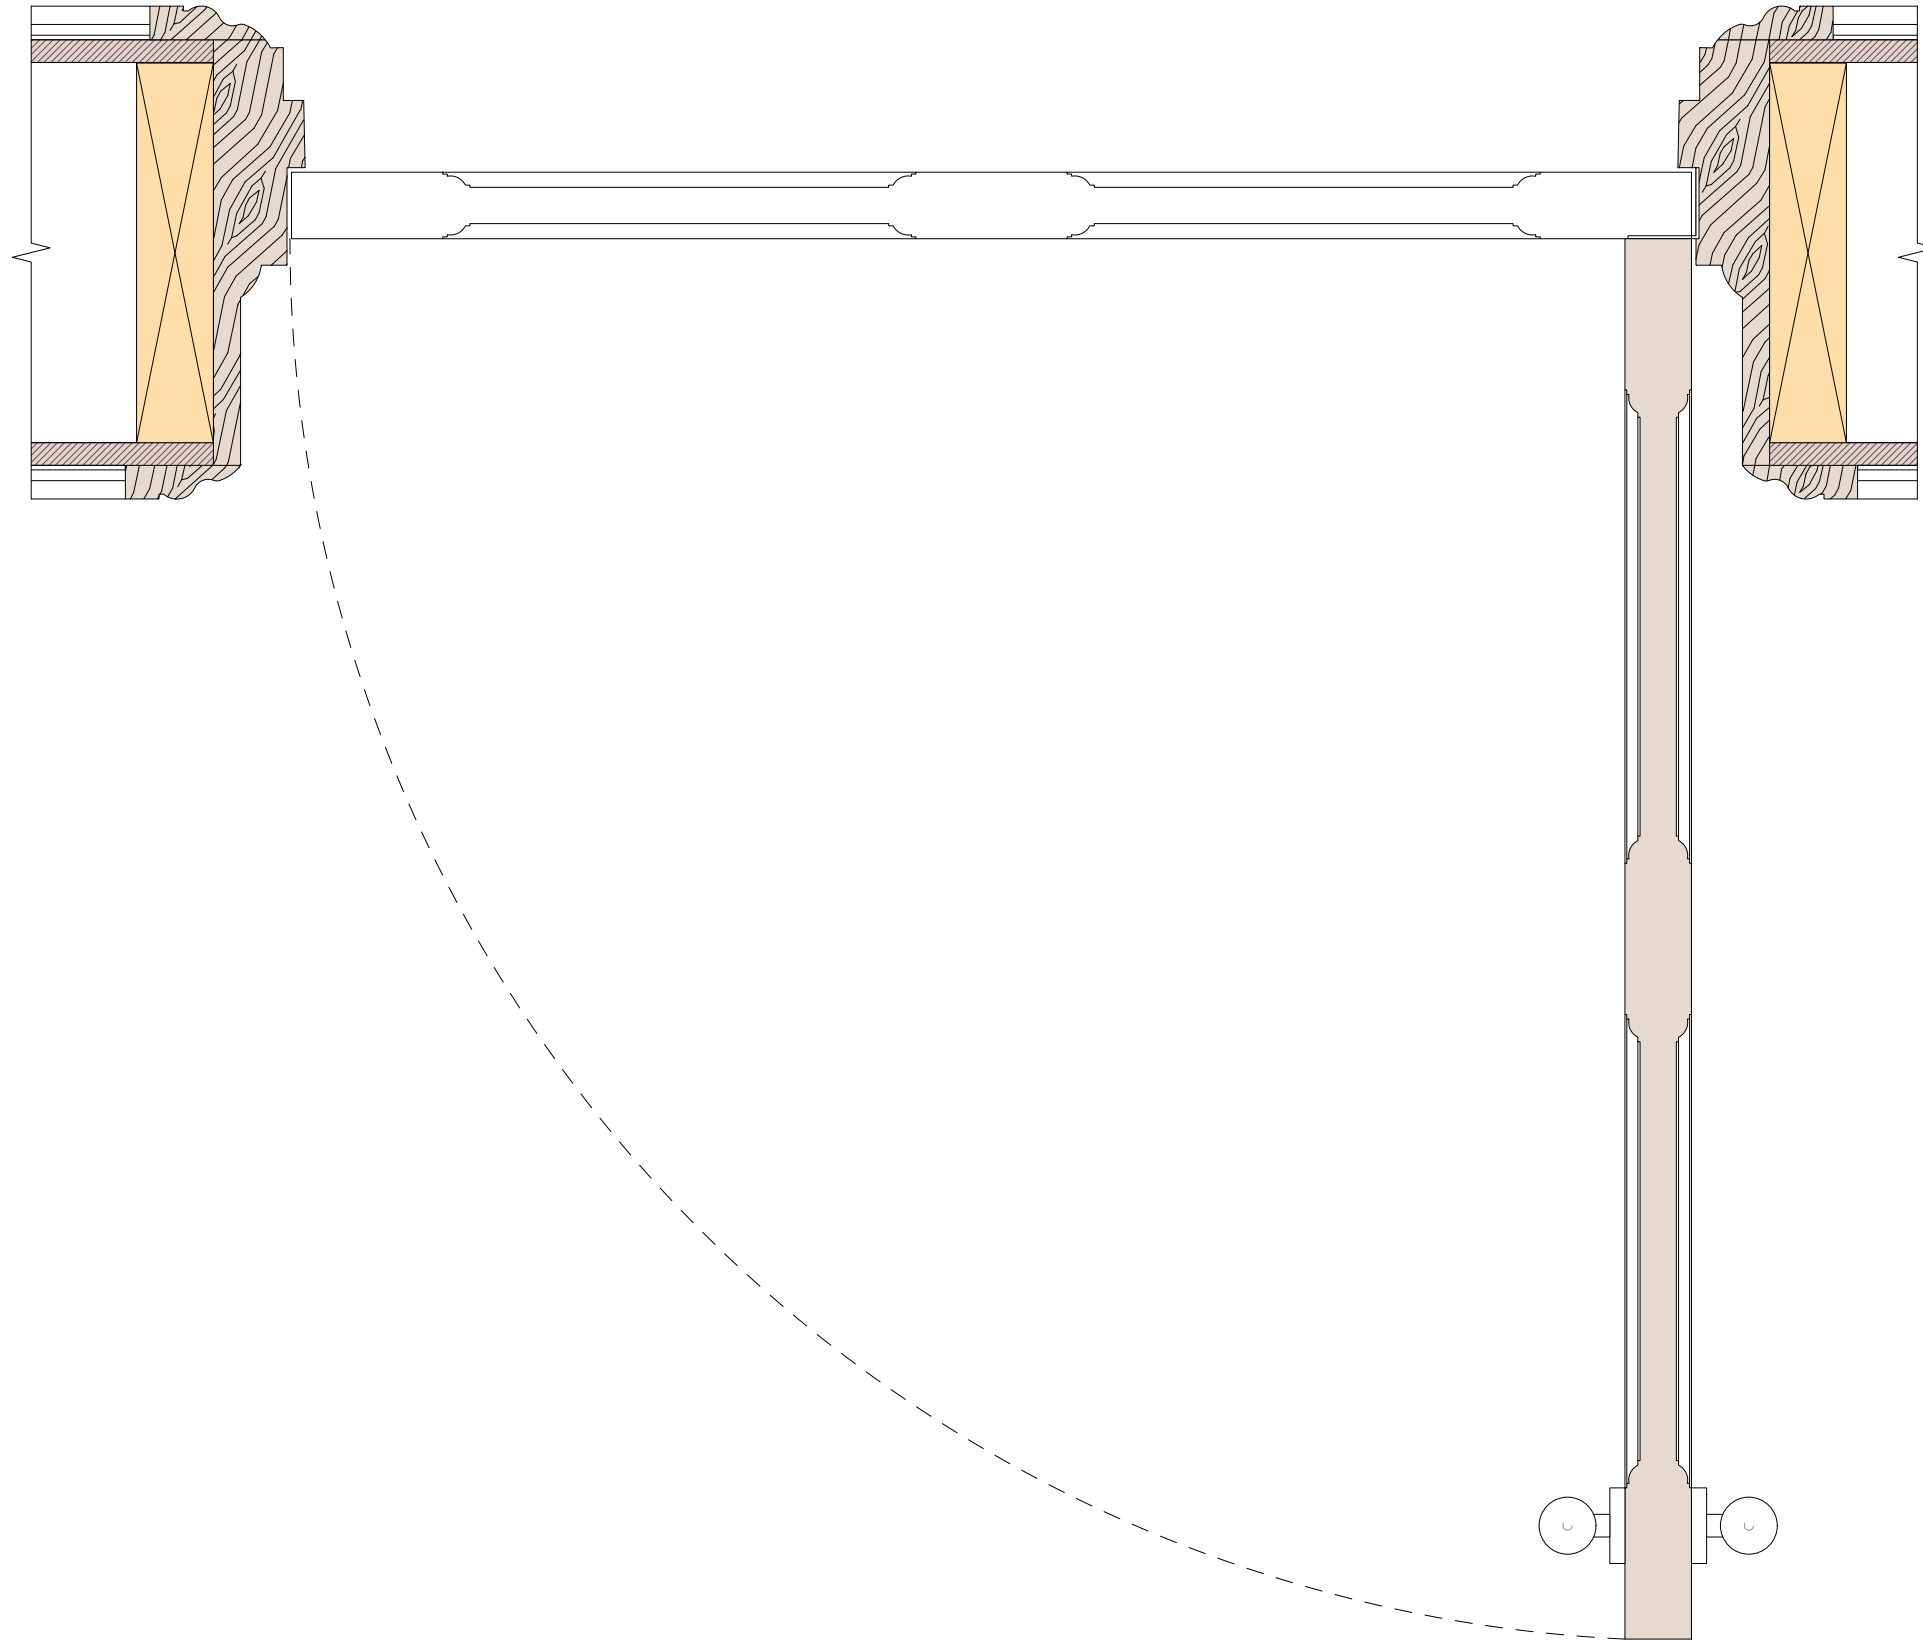

NOTES:

P Third Floor Door Jamb Detail
1:5

MULTIADOU COOK MITZMAN architects llp

020 7722 8525 office@mcma.design www.mcma.design
Unit 1 Primrose Mews Sharpleshall Street London NW1 8YW

CLIENT
Miszkief

PROJECT
52 Doughty Street, London, WC1N 2LS

SHEET TITLE
Door Details - Third Floor - Sheet 2

SCALE
1:5

DATE CREATED FEB 24 **FILE REFERENCE**

DRAWING NUMBER	REVISION
407-DWG-320-01	P2