


© This drawing is the property of Miltiadou Cook Mitzman architects. No disclosure or copy of it may be made without the written permission of Miltiadou Cook Mitzman architects.

For construction purposes:

- Do not scale this drawing.
- All dimensions and levels to be checked on site.
- Discrepancies to be reported to Miltiadou Cook Mitzman architects before proceeding.
- If in any doubt about information on this drawing contact Miltiadou Cook Mitzman architects.

REVISION NUMBER	DATE	BY	NOTES
P1	23/02/2024	RH	Issued for planning
P2	19/03/2024	RH	Revised for planning

NOTES:

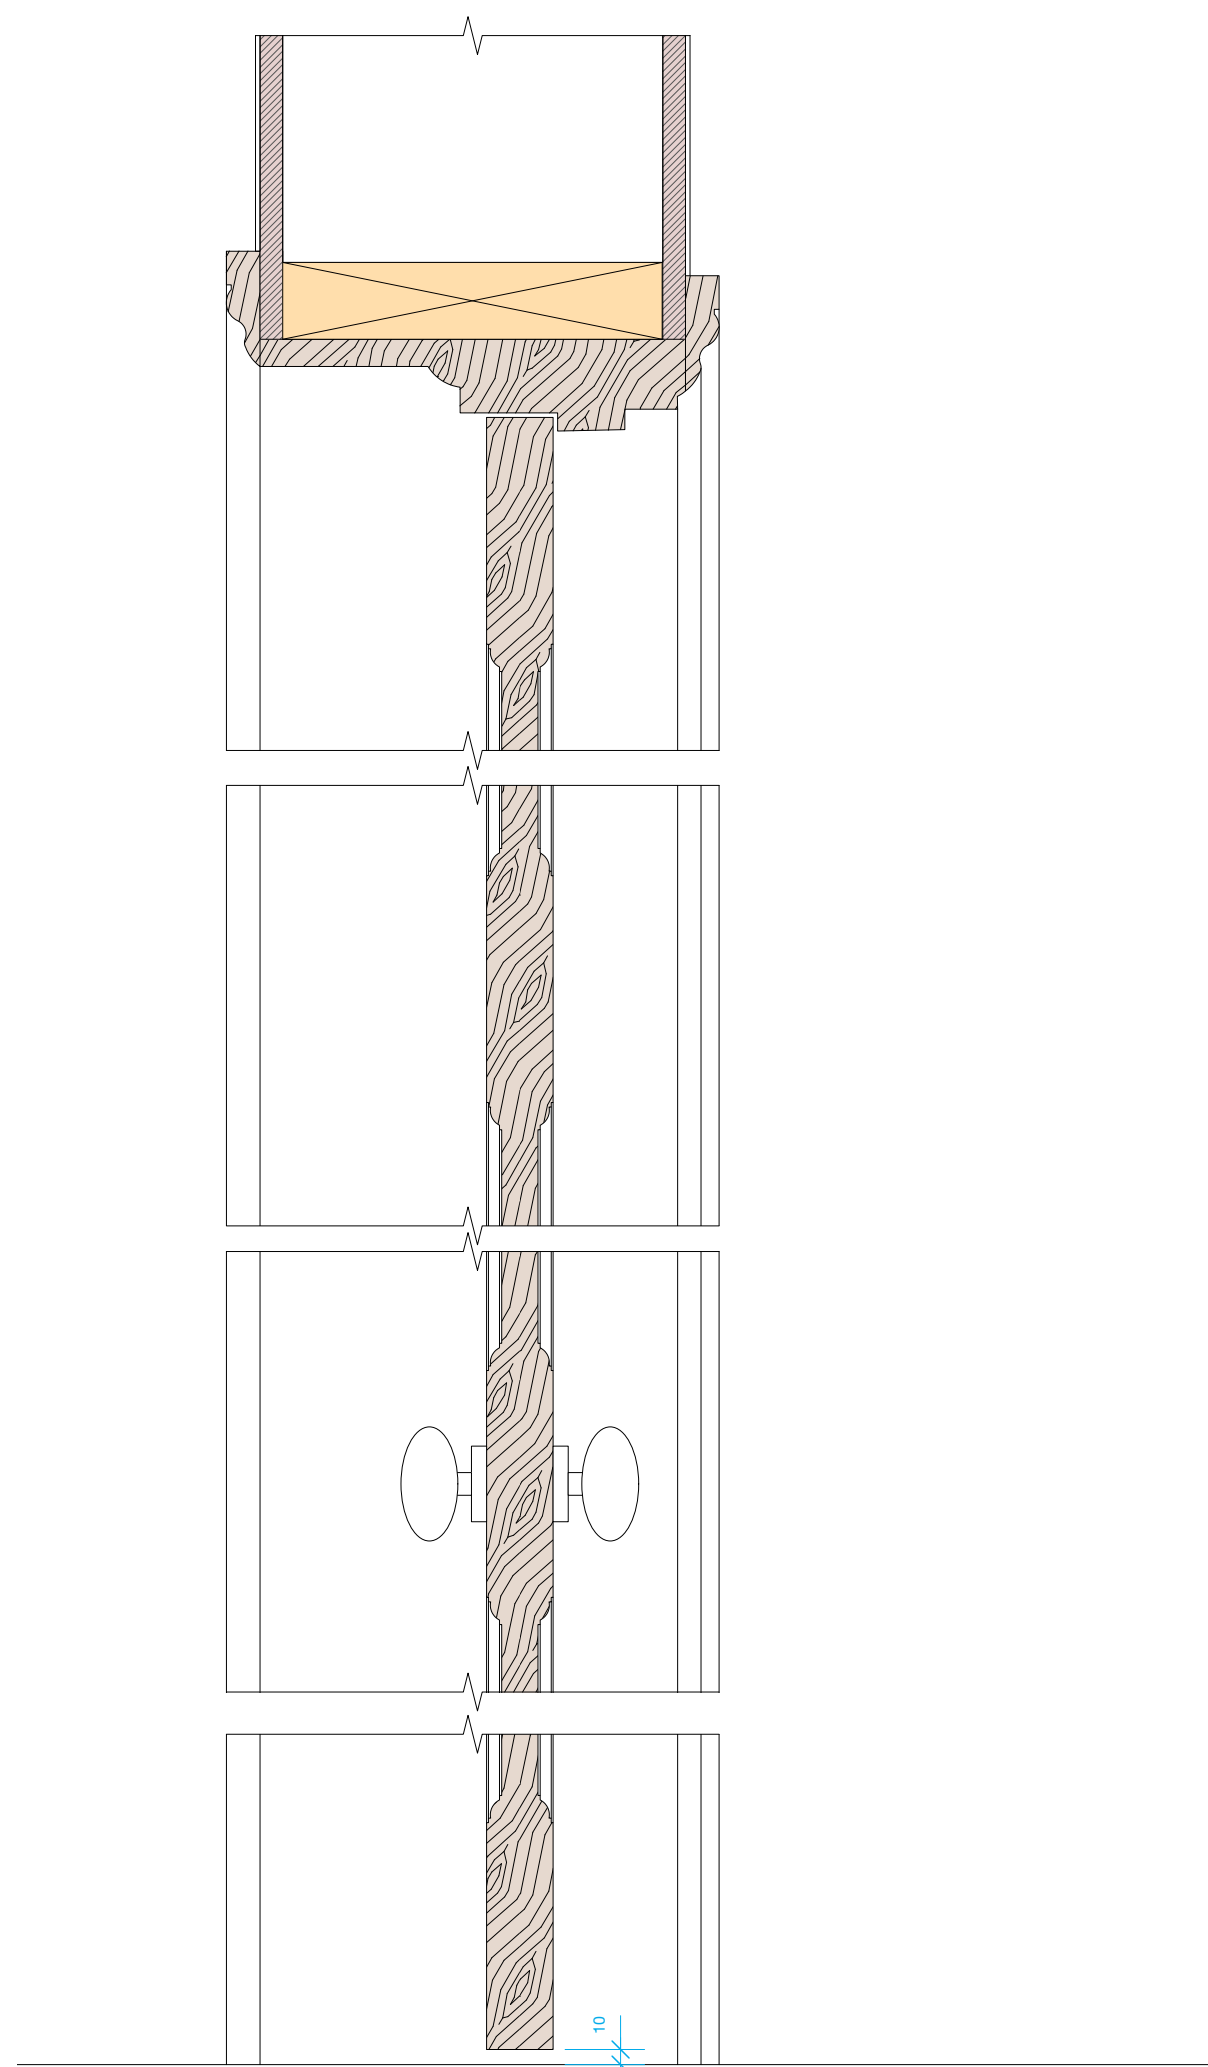

S Third Floor Door Head and Threshold Detail
1:5

MILTADOU COOK MITZMAN architects llp
 020 7722 8525 Unit 1 Primrose Mews
 office@mcma.design Sharpleshall Street
 www.mcma.design London NW1 8YW

CLIENT
 Miszkiel

PROJECT
 52 Doughty Street, London, WC1N 2LS

SHEET TITLE
 Door Details - Third Floor - Sheet 3

SCALE
 1:5

DATE CREATED FILE REFERENCE
 FEB 24

DRAWING NUMBER	REVISION
407-DWG-320-02	P2