




- Timber fascia painted in KEIM PALETTE 9263 satin finish and white Decorative nail and fresatura
- Existing facade preserved
- Black Aluminum frame (RAL 9005) satin finish.

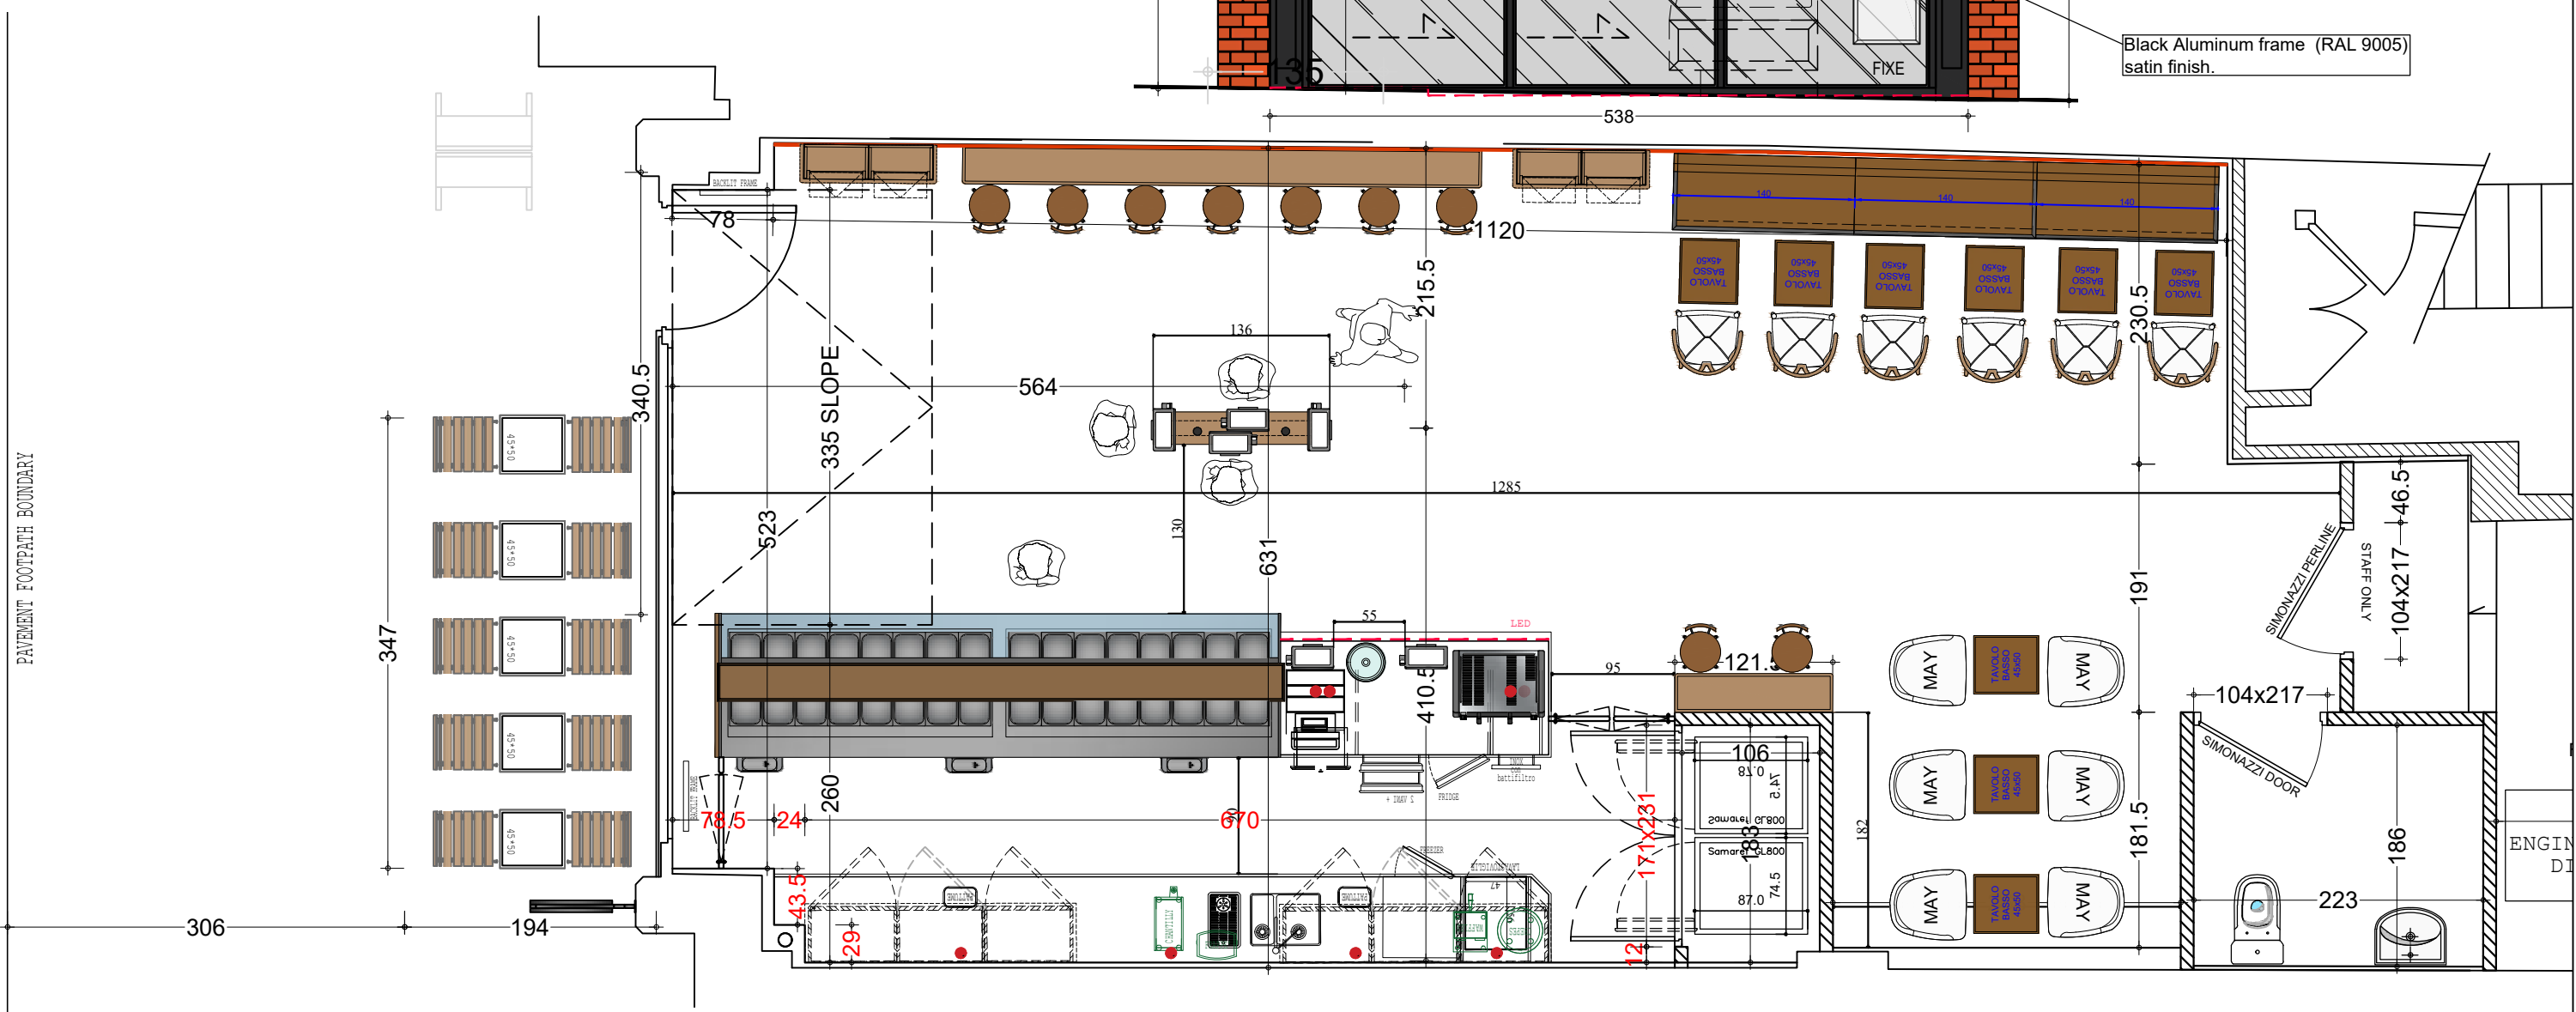

PAVEMENT FOOTPATH BOUNDARY



36-38 HAMPSTEAD HIGH STREET  
NW3 1QE - LONDON - UK

A3  
1:50

LAYOUT  
03/04/2024

PLAN  
1

1