
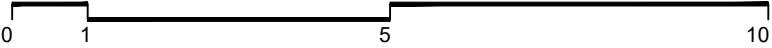


NOTES

Key

- Existing walls
- Proposed Demolition

GOWER STREET

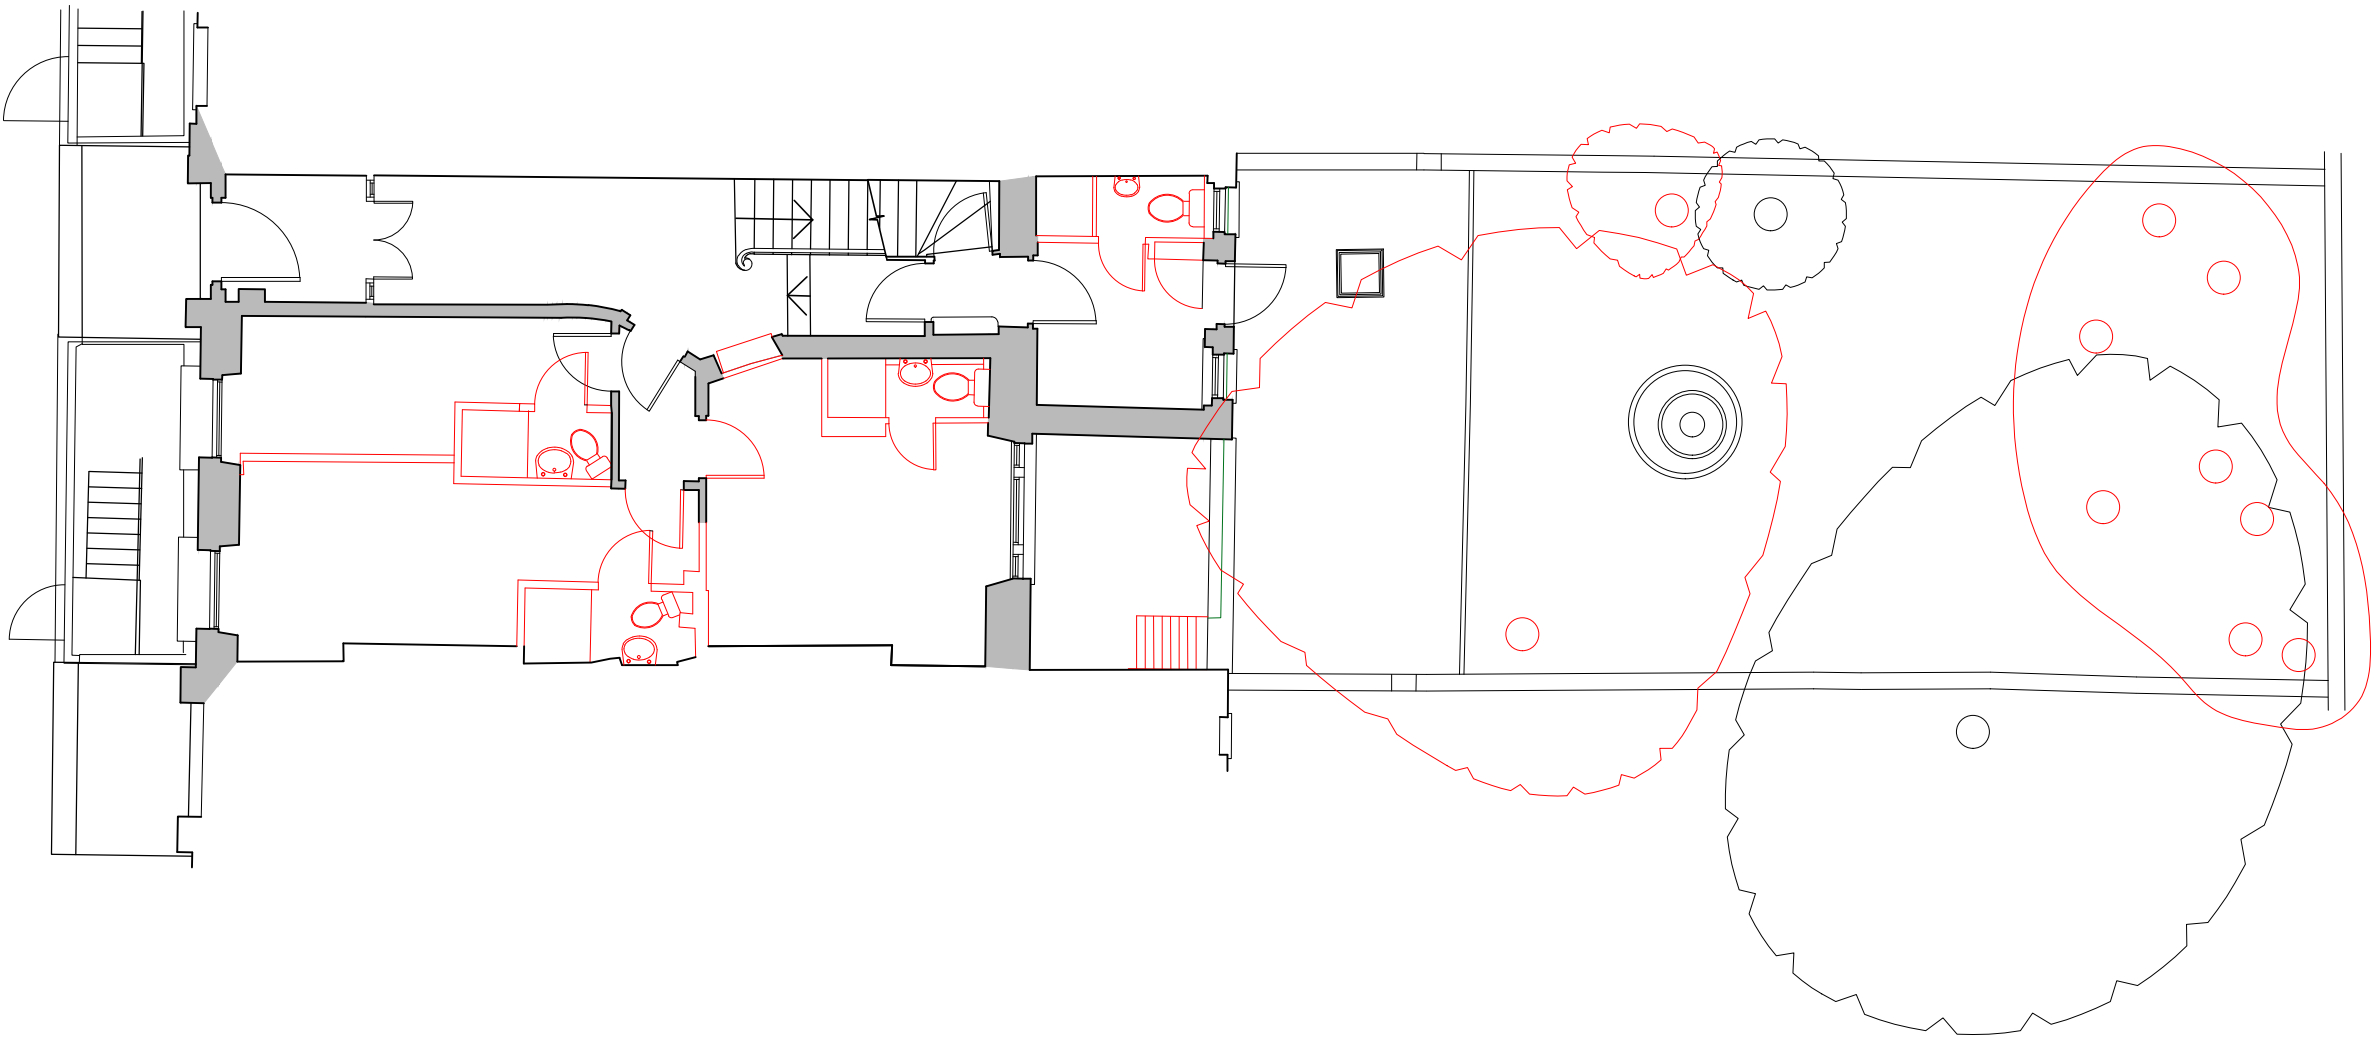

studio
moren

studio moren Ltd
architecture urban design
interior design creative media
www.studiomoren.co.uk
studio@studiomoren.co.uk

architecture

57d
jamestown road
london nw1 7db
UK

t: 020 7267 4440

P1

First issue for planning

rev

amendments

21.03.24

TP

PW

date

by

chk

project

69 Gower Street

drawing title

Ground Floor
Demolition

scale

1:100 @ A3
NTS @ A4

date

21.03.24

drawn by

ES

client

Garth Hotel Limited

drawing status

PLANNING

job no.

1953

drawing no.

A-050-100

revision

P1