
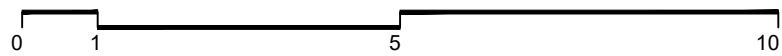


NOTES

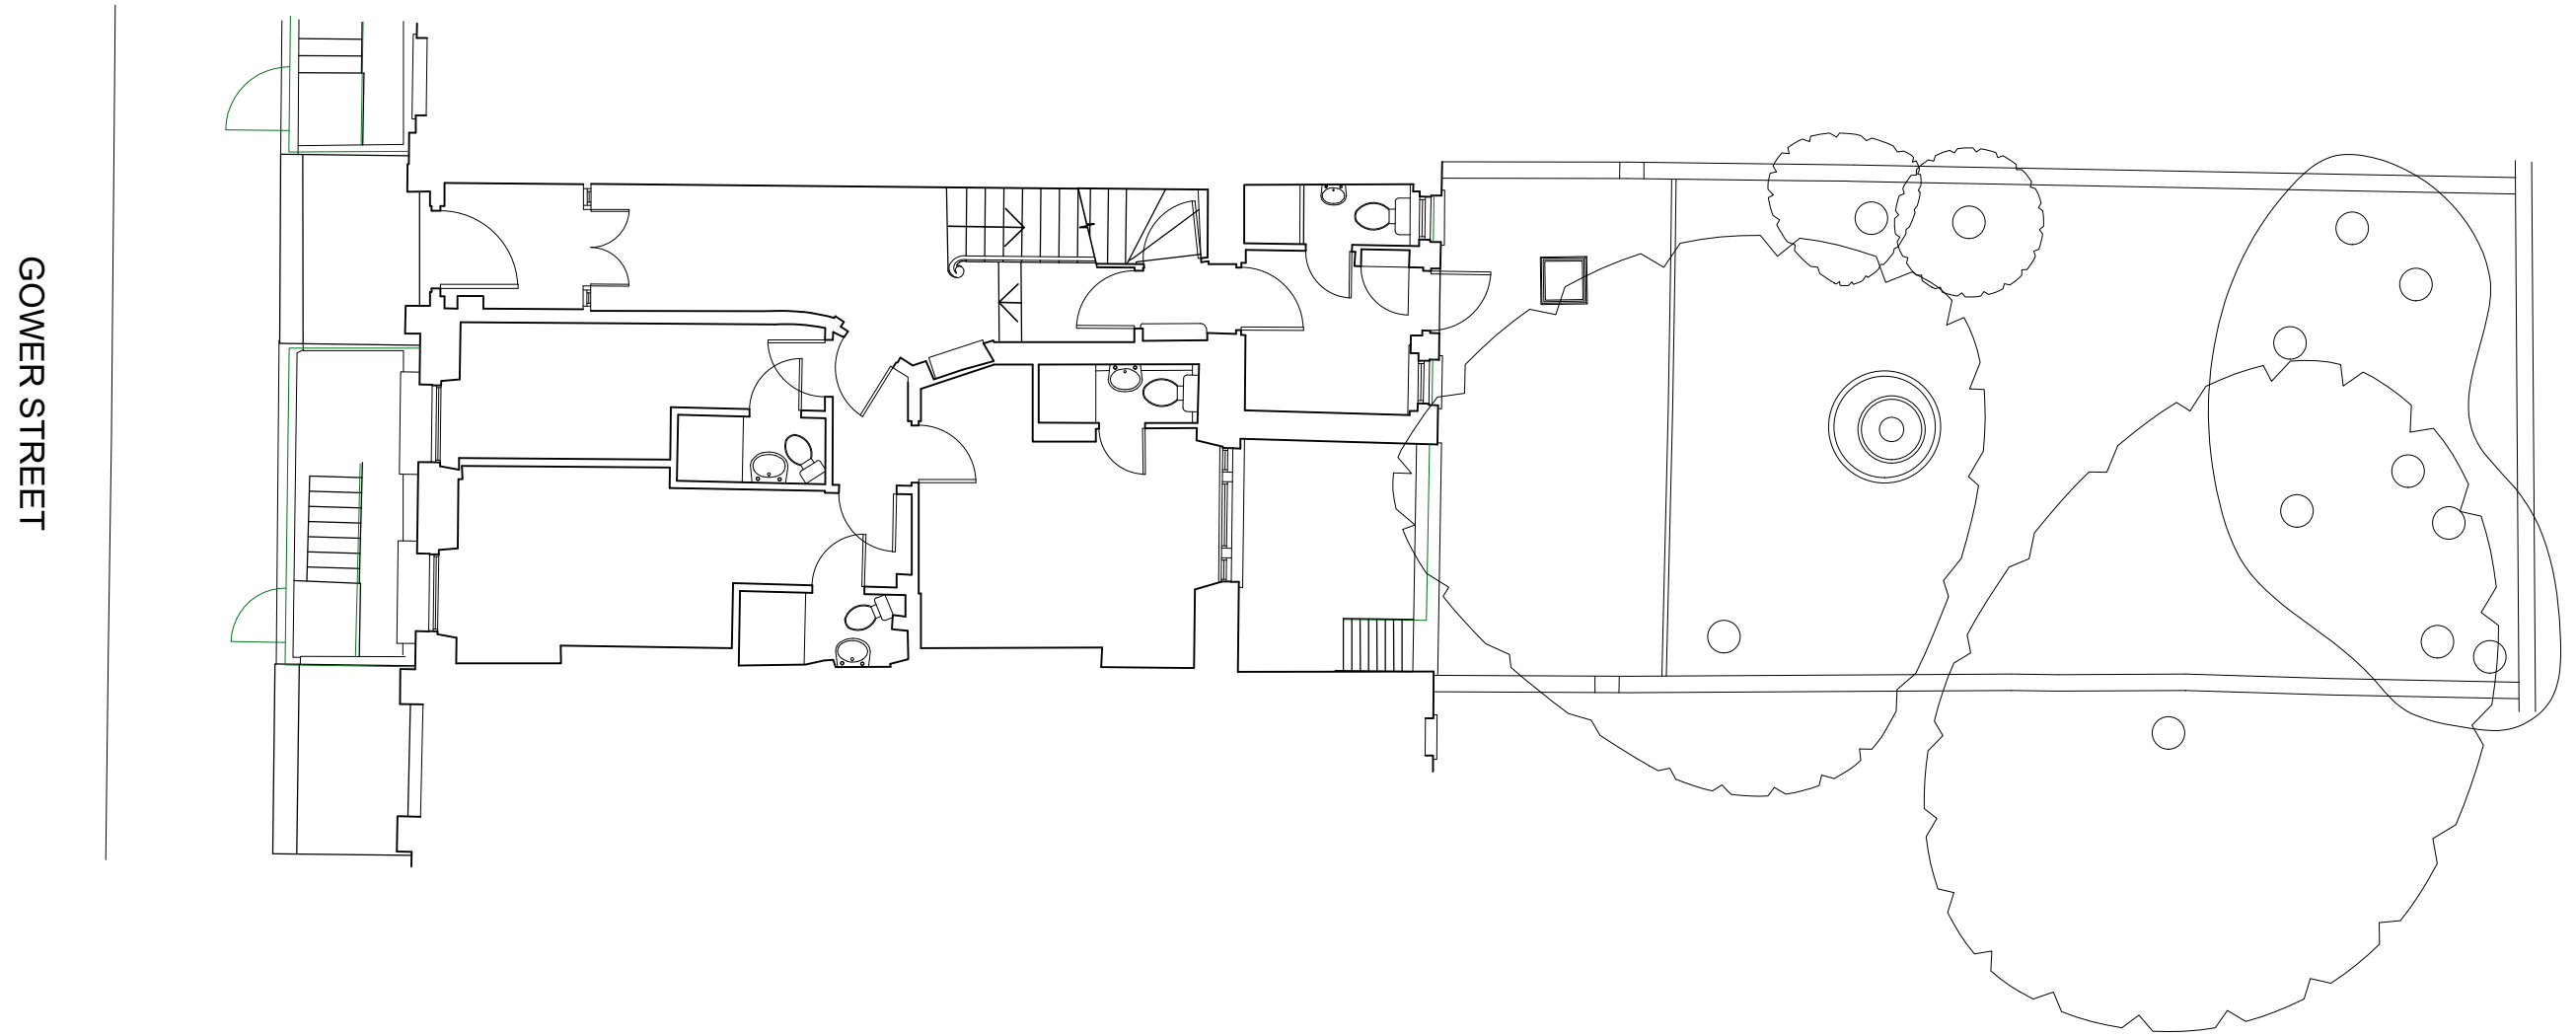

project 69 Gower Street	drawing title Ground Floor As Existing	scale 1:100 @ A3 NTS @ A4	date 21.03.24	drawn by ES
client Garth Hotel Limited	drawing status PLANNING	job no. 1953	drawing no. A-025-100	revision <b>P1</b>