

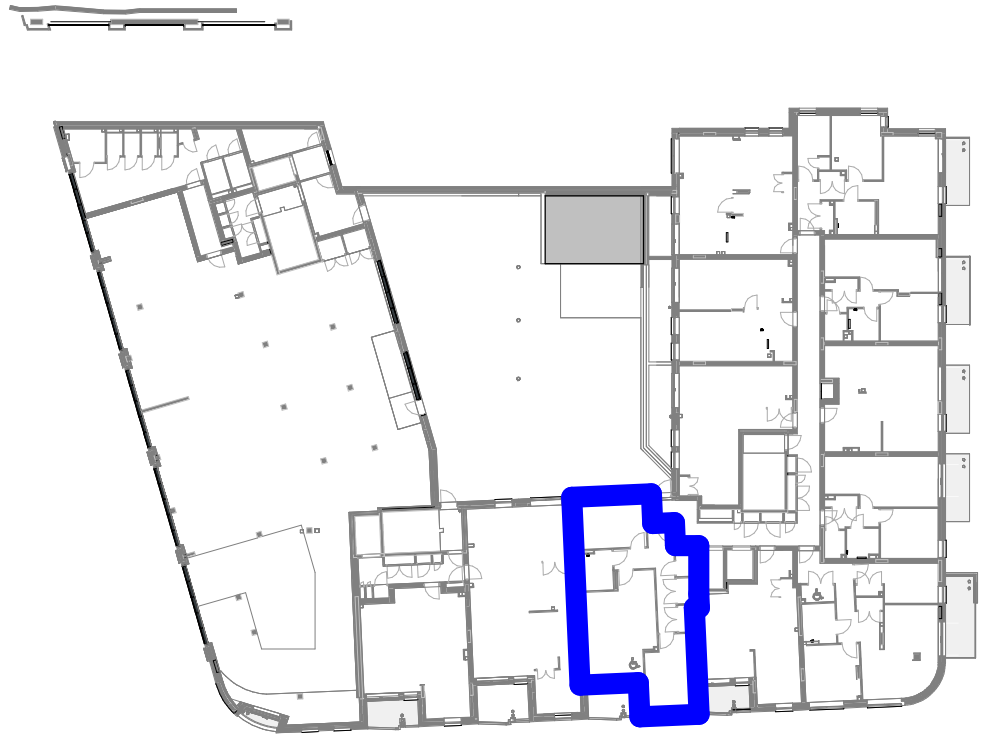


APARTMENT TYPE A.03 - 2B4P WC			
APARTMENT NUMBER	LEVEL	AREA (SQM)	Part M Accessibility Type
W.01.03	SSL LEVEL 01	85 m ²	Part M4(3)b
Grand total: 1			

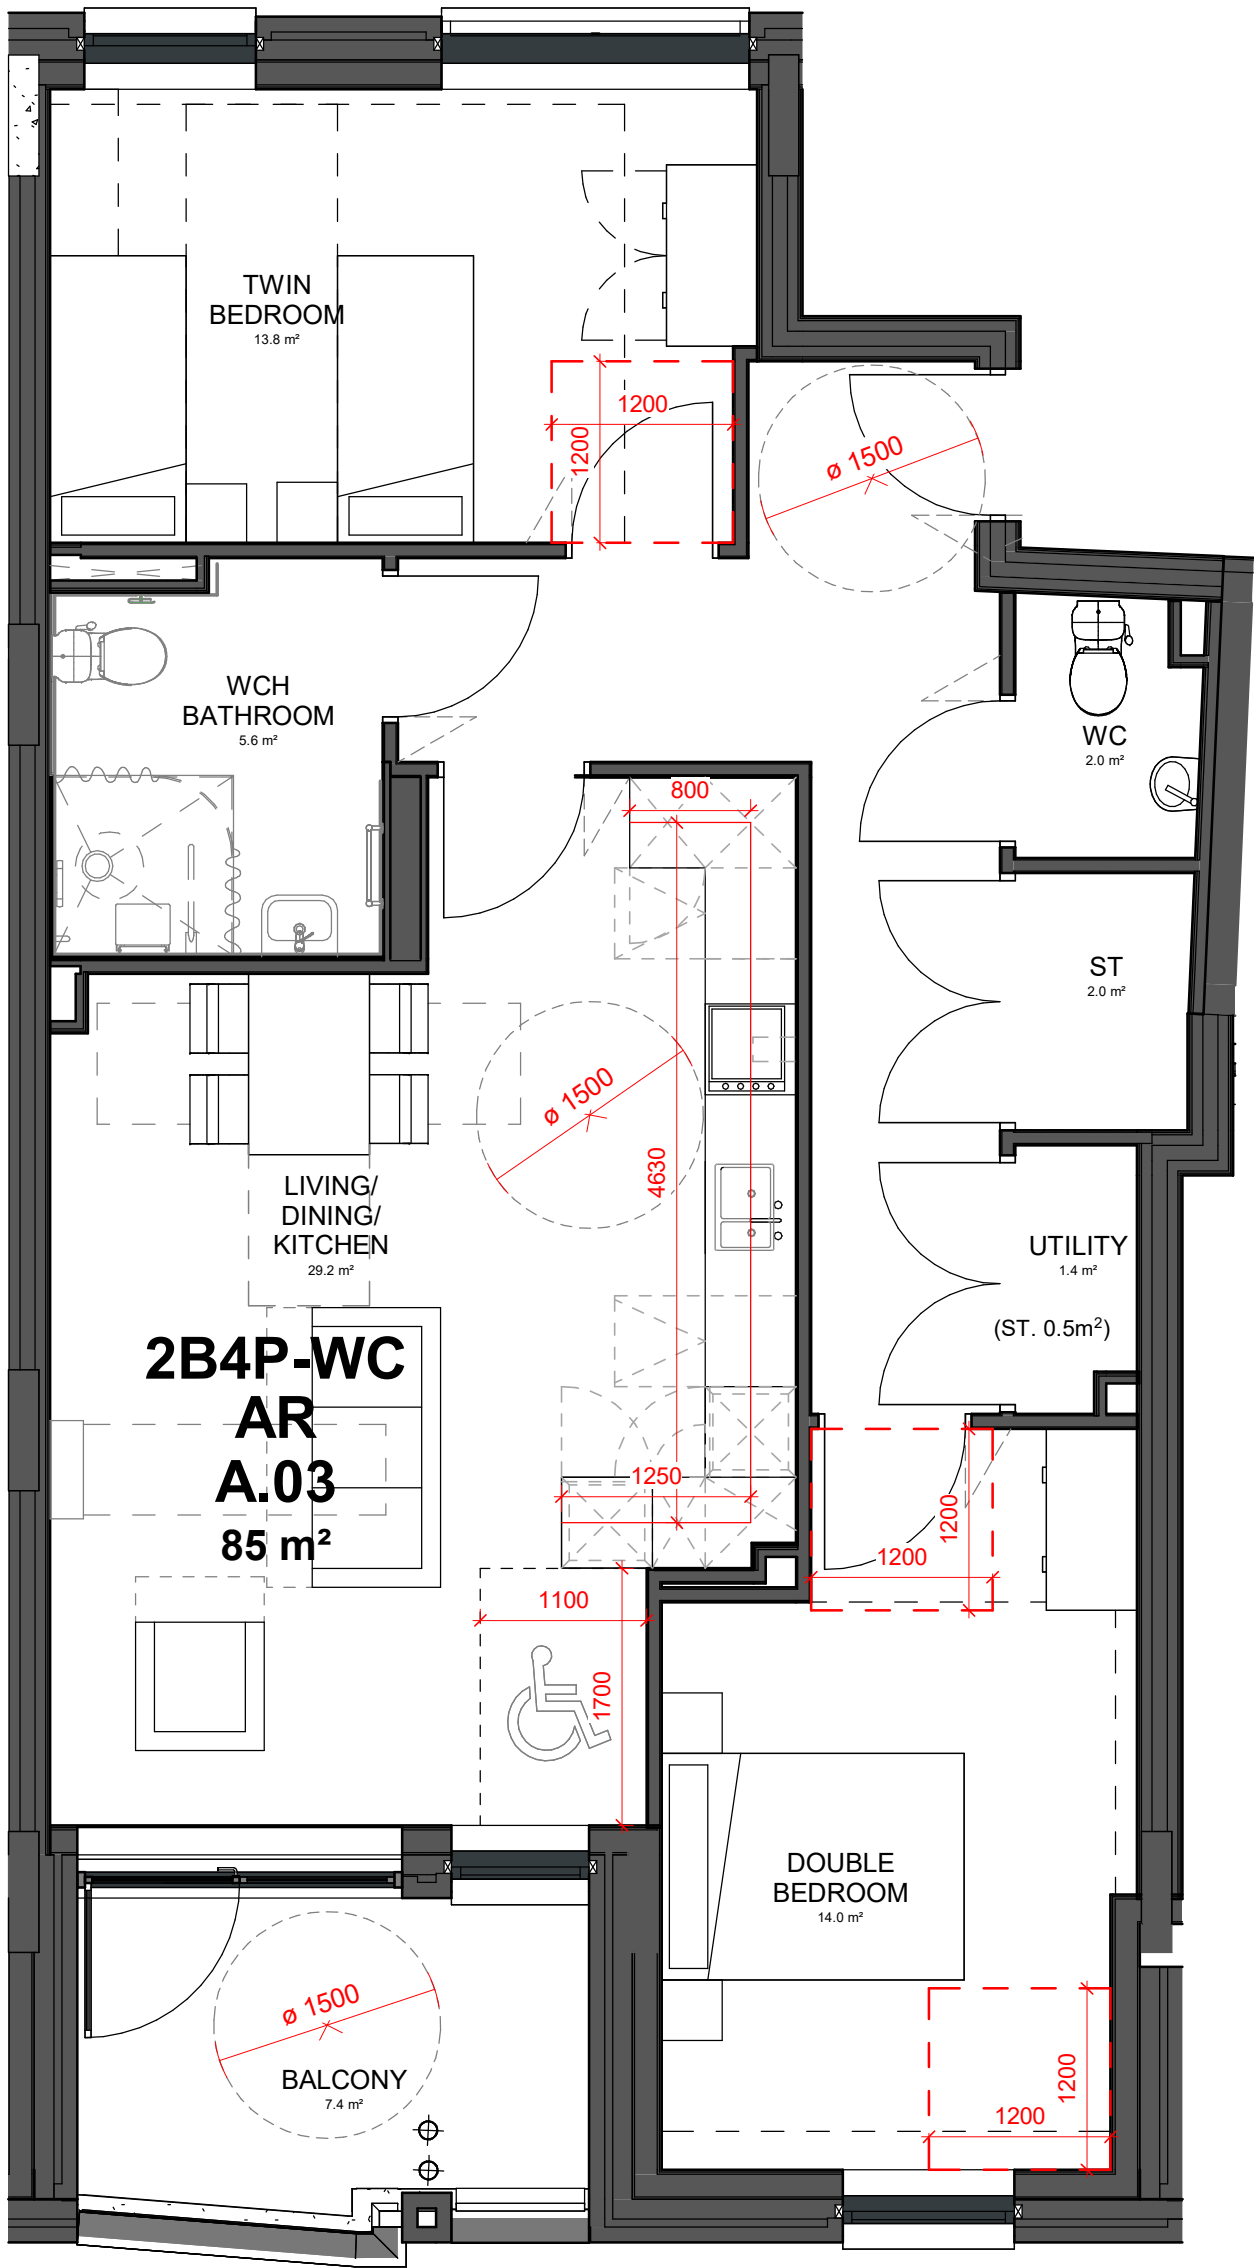

WEST BLOCK
APARTMENT TYPE A.03 2B4P WC
UNIT COUNT: 1
AREA: 84.58 sqm

BUILT IN STORAGE: 2.5 sqm

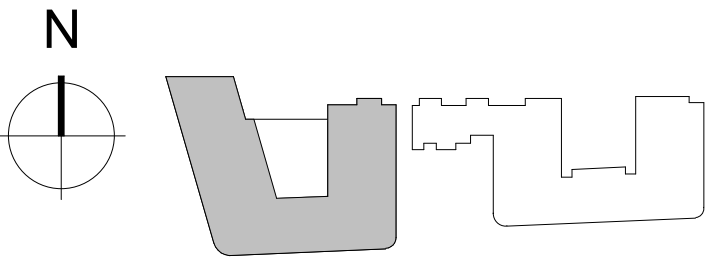

KEY PLAN

NOTES

THIS DRAWING MUST NOT BE SCALED.

ALL DIMENSIONS ARE TO BE VERIFIED AND CHECKED ON SITE. ANY DISCREPANCIES THAT ARE, OR BECOME APPARENT SHOULD BE REPORTED TO CHAPMAN TAYLOR.

AREAS INDICATED ARE APPROXIMATE GROSS INTERNAL AREA. THEY RELATE TO THE LIKELY AREAS OF THE BUILDING AT THE CURRENT STAGE OF DESIGN. ANY DECISIONS TO BE MADE ON THE BASIS OF THESE PREDICTIONS, WHETHER AS TO PROJECT VIABILITY, PRE-LETTING, LEASE AGREEMENTS, OR THE LIKE, SHOULD INCLUDE DUE ALLOWANCE FOR THE INCREASES AND DECREASES INHERENT IN THE DESIGN DEVELOPMENT AND BUILDING PROCESS.

© COPYRIGHT CHAPMAN TAYLOR 2020

P02	10.11.23	RP	(WB-208) Planning Condition 09	SP
REV	DATE	BY	DESCRIPTION	CHKD

CLIENT

astr. **a2dominion**

PROJECT

WEST END LANE

156 West End Lane
West Hampstead
London NW6 1SD

ARCHITECT

CHAPMAN TAYLOR
GLOBAL ARCHITECTS & MASTERPLANNERS

LONDON STUDIO
15 Eastbourne Terrace
London W2 6LG
United Kingdom
T +44 (0)20 7371 3000
E london@champanyaylor.com
www.champanyaylor.com

STRUCTURAL ENGINEER

IESISSTRUCTURES

SERVICES ENGINEER

FHP

DRAWING TITLE

WEST BLOCK
AFFORDABLE RENT TENURE
FLAT TYPE A.03

Scale 1 : 100 @ A1


INTERNAL JOB NO		ISSUE DATE		STATUS		DRAWN BY		CHECKED BY	
C340WEL		OCT 21		PLANNING		SS		LF	
PROJECT NUMBER		ROLE	ORIGINATOR	TYPE	SERIES	LEVEL	SERIAL	REVISION	
0001		A	CTA	SKE	98	ZZ	1302	P02	

APARTMENT TYPE A.05 - 2B3P WC			
APARTMENT NUMBER	LEVEL	AREA (SQM)	Part M Accessibility Type
W.01.05	SSL LEVEL 01	81 m ²	Part M4(3)b
W.02.11	SSL LEVEL 02	81 m ²	Part M4(3)b
Grand total: 2			



WEST BLOCK
APARTMENT TYPE A.05 2B3P WC
UNIT COUNT: 2
AREA: 81.26 sqm

BUILT IN STORAGE: 2.2 sqm

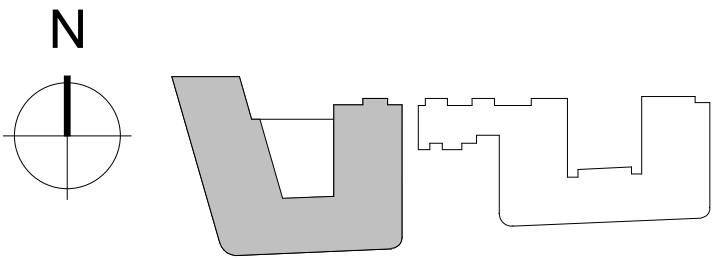

KEY PLAN

NOTES

THIS DRAWING MUST NOT BE SCALED.

ALL DIMENSIONS ARE TO BE VERIFIED AND CHECKED ON SITE. ANY DISCREPANCIES THAT ARE, OR BECOME APPARENT SHOULD BE REPORTED TO CHAPMAN TAYLOR.

AREAS INDICATED ARE APPROXIMATE GROSS INTERNAL AREA. THEY RELATE TO THE LIKELY AREAS OF THE BUILDING AT THE CURRENT STAGE OF DESIGN. ANY DECISIONS TO BE MADE ON THE BASIS OF THESE PREDICTIONS, WHETHER AS TO PROJECT VIABILITY, PRE-LETTING, LEASE AGREEMENTS, OR THE LIKE, SHOULD INCLUDE DUE ALLOWANCE FOR THE INCREASES AND DECREASES INHERENT IN THE DESIGN DEVELOPMENT AND BUILDING PROCESS.

© COPYRIGHT CHAPMAN TAYLOR 2020

P03	05.12.23	RP/IGB	(WB-207) Planning Condition 10	SP
P02	10.11.23	RP	(WB-208) Planning Condition 09	SP
P01	15.10.21	LF	(WB-039) PLANNING CONDITIONS SUBMISSION	SS
REV	DATE	BY	DESCRIPTION	CHKD

CLIENT

astr. **a2dominion**

PROJECT

WEST END LANE

156 West End Lane
West Hampstead
London NW6 1SD

ARCHITECT

CHAPMAN TAYLOR
GLOBAL ARCHITECTS & MASTERPLANNERS

LONDON STUDIO
15 Eastbourne Terrace
London W2 6LG
United Kingdom
T +44 (0)20 7371 3000
E london@champanyaylor.com
www.champanyaylor.com

STRUCTURAL ENGINEER

IESISSTRUCTURES

SERVICES ENGINEER

FHP


DRAWING TITLE

WEST BLOCK
AFFORDABLE RENT TENURE
FLAT TYPE A.05

Scale 1 : 100 @ A1

INTERNAL JOB NO		ISSUE DATE		STATUS		DRAWN BY		CHECKED BY	
C340WEL		OCT 21		PLANNING		SS		LF	
PROJECT NUMBER		ROLE	ORIGINATOR	TYPE	SERIES	LEVEL	SERIAL	REVISION	
0001		A	CTA	SKE	98	ZZ	1304	P03	

APARTMENT TYPE A.07 - 2B3P			
APARTMENT NUMBER	LEVEL	AREA (SQM)	Part M Accessibility Type
W.01.09	SSL LEVEL 01	68 m ²	Part M4(3)b
W.02.15	SSL LEVEL 02	68 m ²	Part M4(3)b
Grand total: 2			

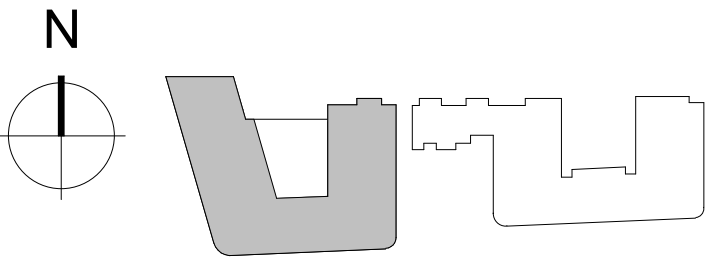

KEY PLAN


NOTES

THIS DRAWING MUST NOT BE SCALED.

ALL DIMENSIONS ARE TO BE VERIFIED AND CHECKED ON SITE. ANY DISCREPANCIES THAT ARE, OR BECOME APPARENT SHOULD BE REPORTED TO CHAPMAN TAYLOR.

AREAS INDICATED ARE APPROXIMATE GROSS INTERNAL AREA. THEY RELATE TO THE LIKELY AREAS OF THE BUILDING AT THE CURRENT STAGE OF DESIGN. ANY DECISIONS TO BE MADE ON THE BASIS OF THESE PREDICTIONS, WHETHER AS TO PROJECT VIABILITY, PRE-LETTING, LEASE AGREEMENTS, OR THE LIKE, SHOULD INCLUDE DUE ALLOWANCE FOR THE INCREASES AND DECREASES INHERENT IN THE DESIGN DEVELOPMENT AND BUILDING PROCESS.

© COPYRIGHT CHAPMAN TAYLOR 2020

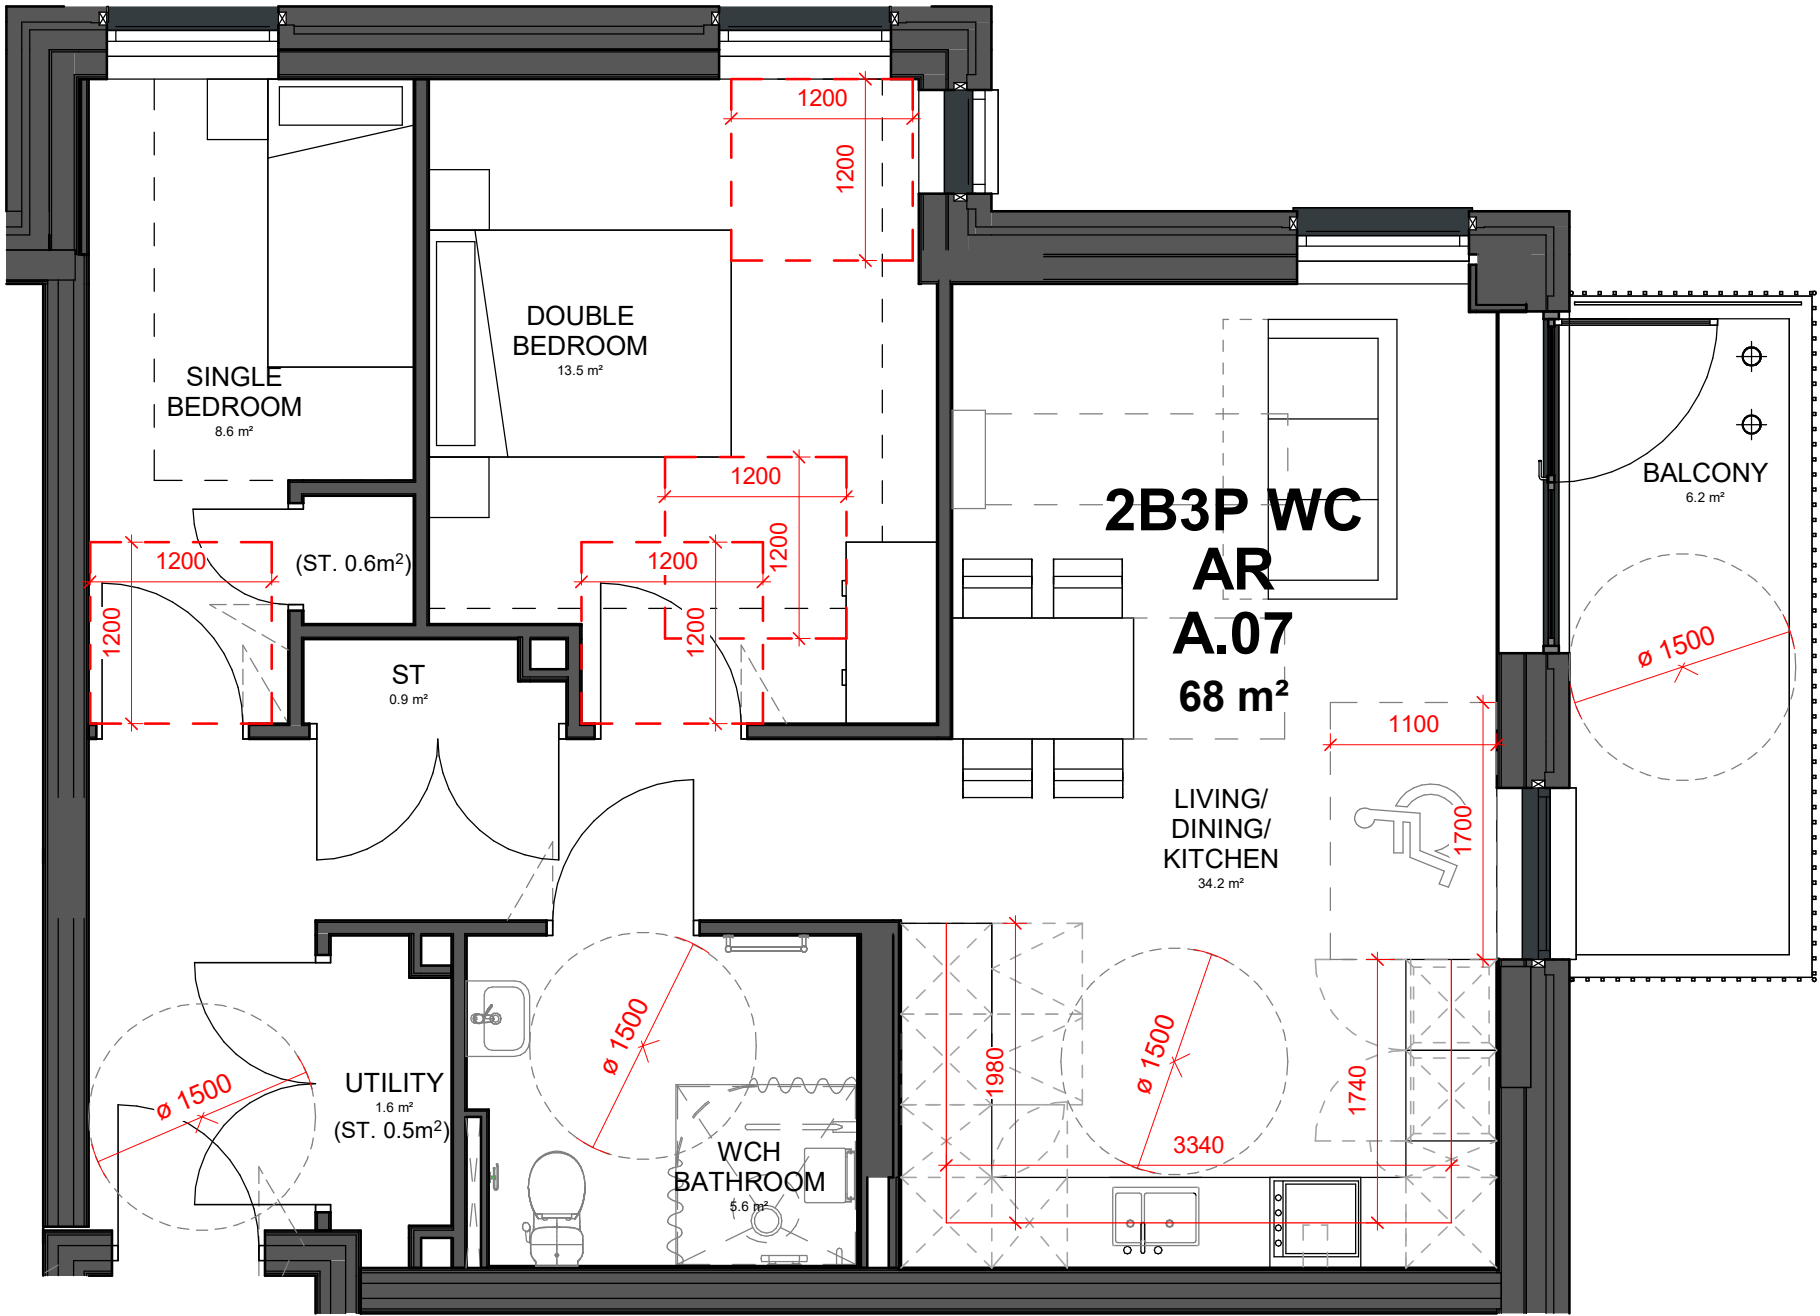

WEST BLOCK

APARTMENT TYPE A.07 2B3P WC

UNIT COUNT: 2

AREA: 67.55sqm

BUILT IN STORAGE: 2 sqm

P02	10.11.23	RP	(WB-208) Planning Condition 09	SP
P01	15.10.21	LF	(WB-039) PLANNING CONDITIONS SUBMISSION	SS
REV	DATE	BY	DESCRIPTION	CHK'D

CLIENT

astr.

a2dominion

PROJECT

WEST END LANE

156 West End Lane

West Hampstead

London NW6 1SD

ARCHITECT



CHAPMAN TAYLOR

GLOBAL ARCHITECTS & MASTERPLANNERS

LONDON STUDIO

15 Eastbourne Terrace

London W2 6LG

United Kingdom

T +44 (0)20 7371 3000

E london@chapmantaylor.com

www.chapmantaylor.com

STRUCTURAL ENGINEER


IESISSTRUCTURES

SERVICES ENGINEER

FHP

DRAWING TITLE									
WEST BLOCK									
AFFORDABLE RENT TENURE									
FLAT TYPE A.07									
Scale 1 : 100 @ A1									
INTERNAL JOB NO	ISSUE DATE	STATUS		DRAWN BY	CHECKED BY				
C340WEL	OCT 21	PLANNING		SS	LF				
PROJECT NUMBER	ROLE	ORIGINATOR	TYPE	SERIES	LEVEL	SERIAL	REVISION		
0001	A	CTA	SKE	98	ZZ	1306	P02		

APARTMENT TYPE A.08 - 1B2P			
APARTMENT NUMBER	LEVEL	AREA (SQM)	Part M Accessibility Type
W.01.10	SSL LEVEL 01	59 m ²	Part M4(3)b
W.02.16	SSL LEVEL 02	59 m ²	Part M4(3)b
Grand total: 2			

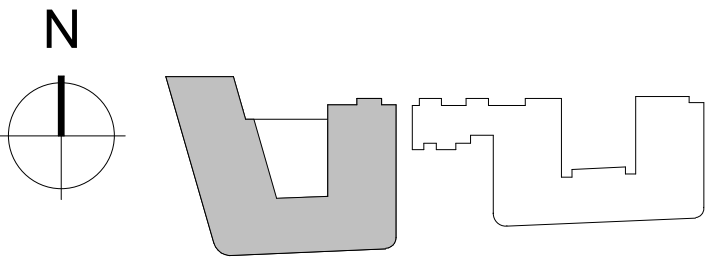

KEY PLAN



NOTES

THIS DRAWING MUST NOT BE SCALED.

ALL DIMENSIONS ARE TO BE VERIFIED AND CHECKED ON SITE. ANY DISCREPANCIES THAT ARE, OR BECOME APPARENT SHOULD BE REPORTED TO CHAPMAN TAYLOR.

AREAS INDICATED ARE APPROXIMATE GROSS INTERNAL AREA. THEY RELATE TO THE LIKELY AREAS OF THE BUILDING AT THE CURRENT STAGE OF DESIGN. ANY DECISIONS TO BE MADE ON THE BASIS OF THESE PREDICTIONS, WHETHER AS TO PROJECT VIABILITY, PRE-LETTING, LEASE AGREEMENTS, OR THE LIKE, SHOULD INCLUDE DUE ALLOWANCE FOR THE INCREASES AND DECREASES INHERENT IN THE DESIGN DEVELOPMENT AND BUILDING PROCESS.

© COPYRIGHT CHAPMAN TAYLOR 2020

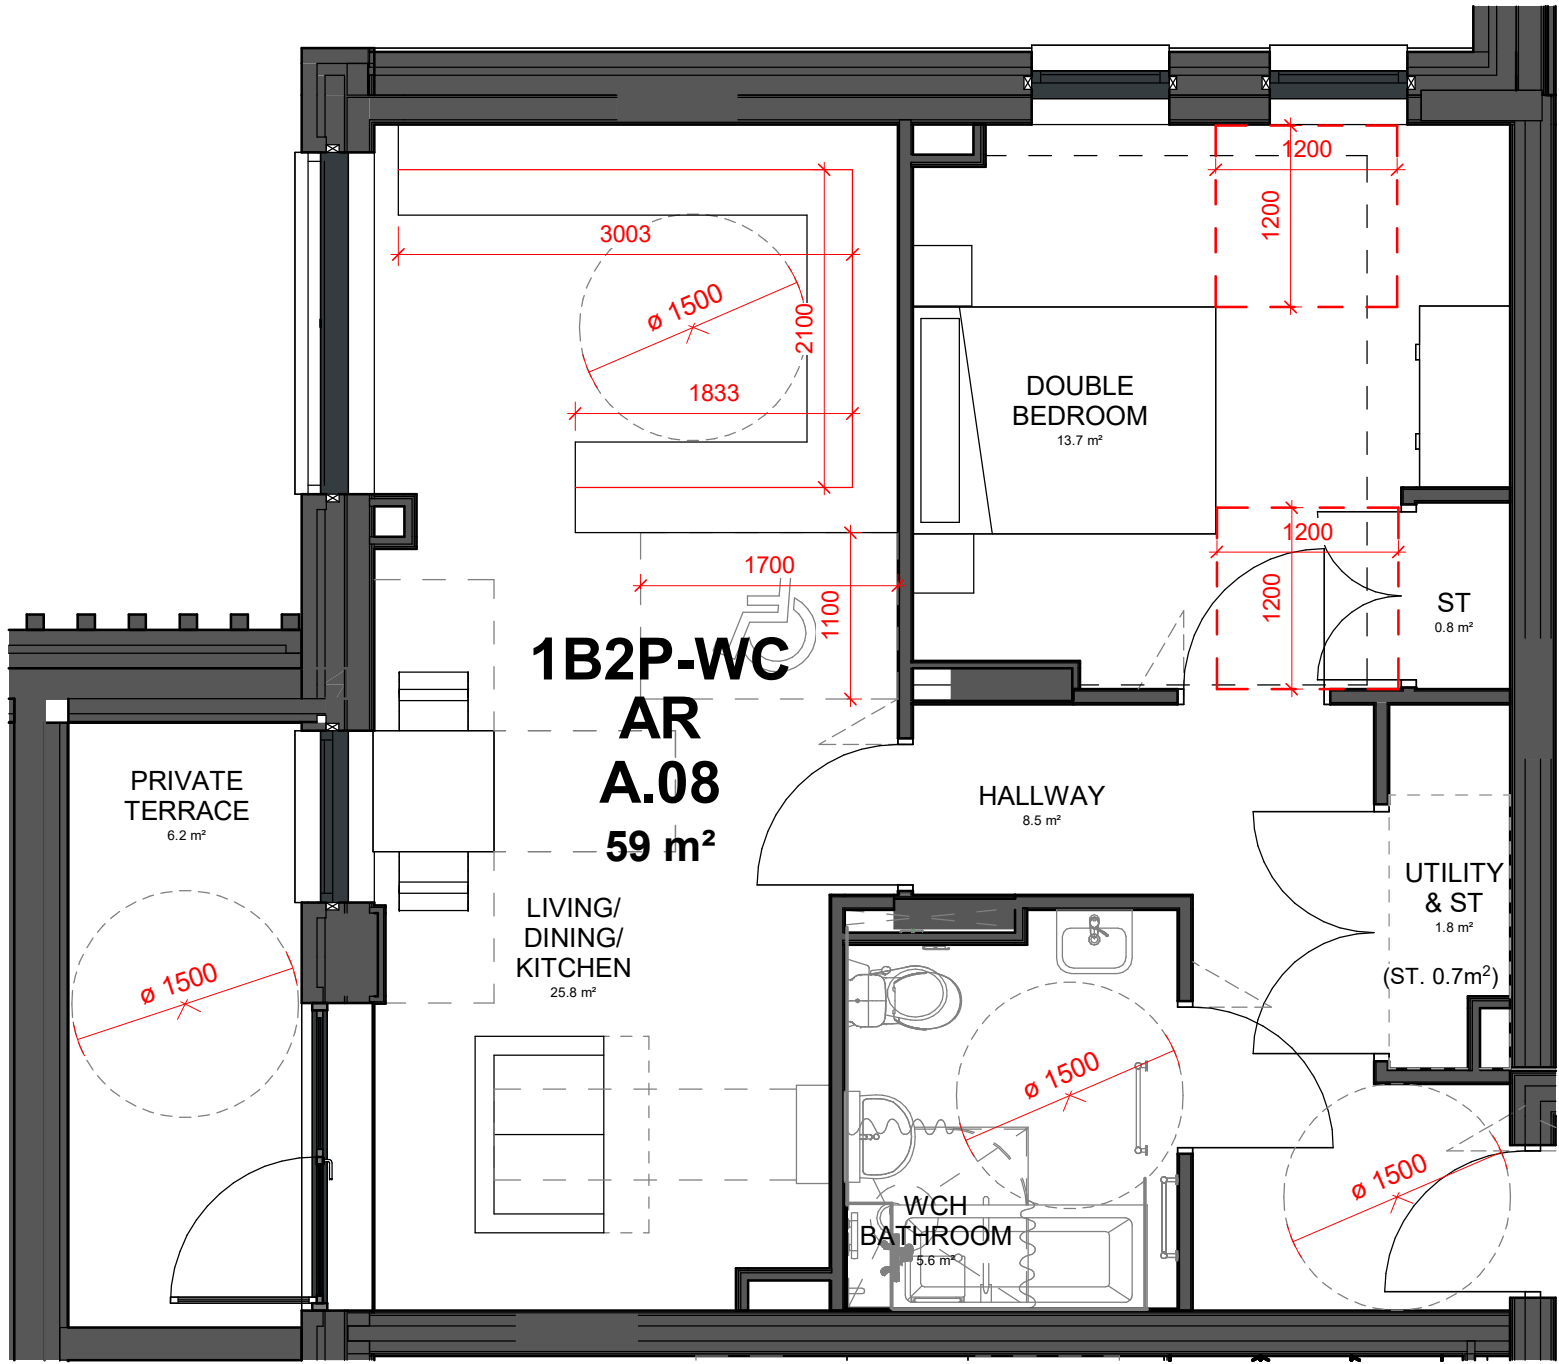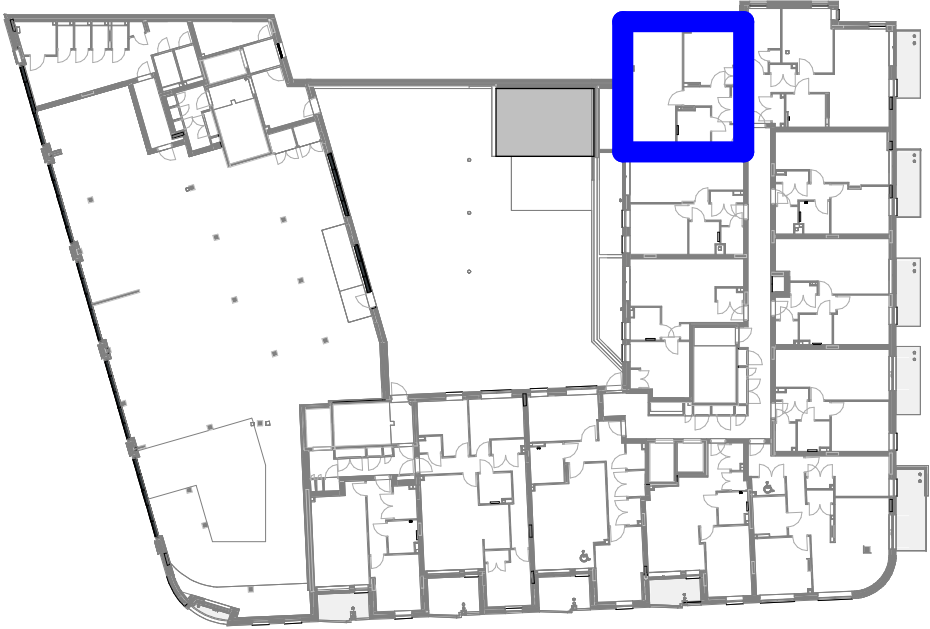

1 Type A.08 - 1B2PWC Affordable
1 : 50

WEST BLOCK
APARTMENT TYPE A.08 1B2P WC
UNIT COUNT: 2
AREA: 58.94sqm

BUILT IN STORAGE: 1.5 sqm

P06	27.03.24	BB	(WB-211) Amended to comments	SP
P05	26.03.24	BB	(WB-209) Planning Condition 9	SP
P04	21.03.24	RP	(WB-208) Planning Condition 10 Submission	SP
P03	05.12.23	RP/GB	(WB-207) Planning Condition 10	SP
P02	10.11.23	RP	(WB-206) Planning Condition 09	SP
P01	15.10.21	LF	(WB-039) PLANNING CONDITIONS SUBMISSION	SS

REV	DATE	BY	DESCRIPTION	CHKD
-----	------	----	-------------	------

CLIENT



PROJECT

WEST END LANE
156 West End Lane
West Hampstead
London NW6 1SD

ARCHITECT



STRUCTURAL ENGINEER



SERVICES ENGINEER



DRAWING TITLE
WEST BLOCK
AFFORDABLE RENT TENURE
FLAT TYPE A.08

Scale 1 : 100 @ A1


INTERNAL JOB NO	ISSUE DATE	STATUS	DRAWN BY	CHECKED BY
-----------------	------------	--------	----------	------------

C340WEL	OCT 21	PLANNING	SS	LF
---------	--------	----------	----	----

PROJECT NUMBER	ROLE	ORIGINATOR	TYPE	SERIES	LEVEL	SERIAL	REVISION
----------------	------	------------	------	--------	-------	--------	----------

0001	A	CTA	SKE	98	ZZ	1307	P06
------	---	-----	-----	----	----	------	-----


APARTMENT TYPE A.16 - 2B4P			
APARTMENT NUMBER	LEVEL	AREA (SQM)	Part M Accessibility Type
W.02.09	SSL LEVEL 02	92 m ²	Part M4(3)b
Grand total: 1			

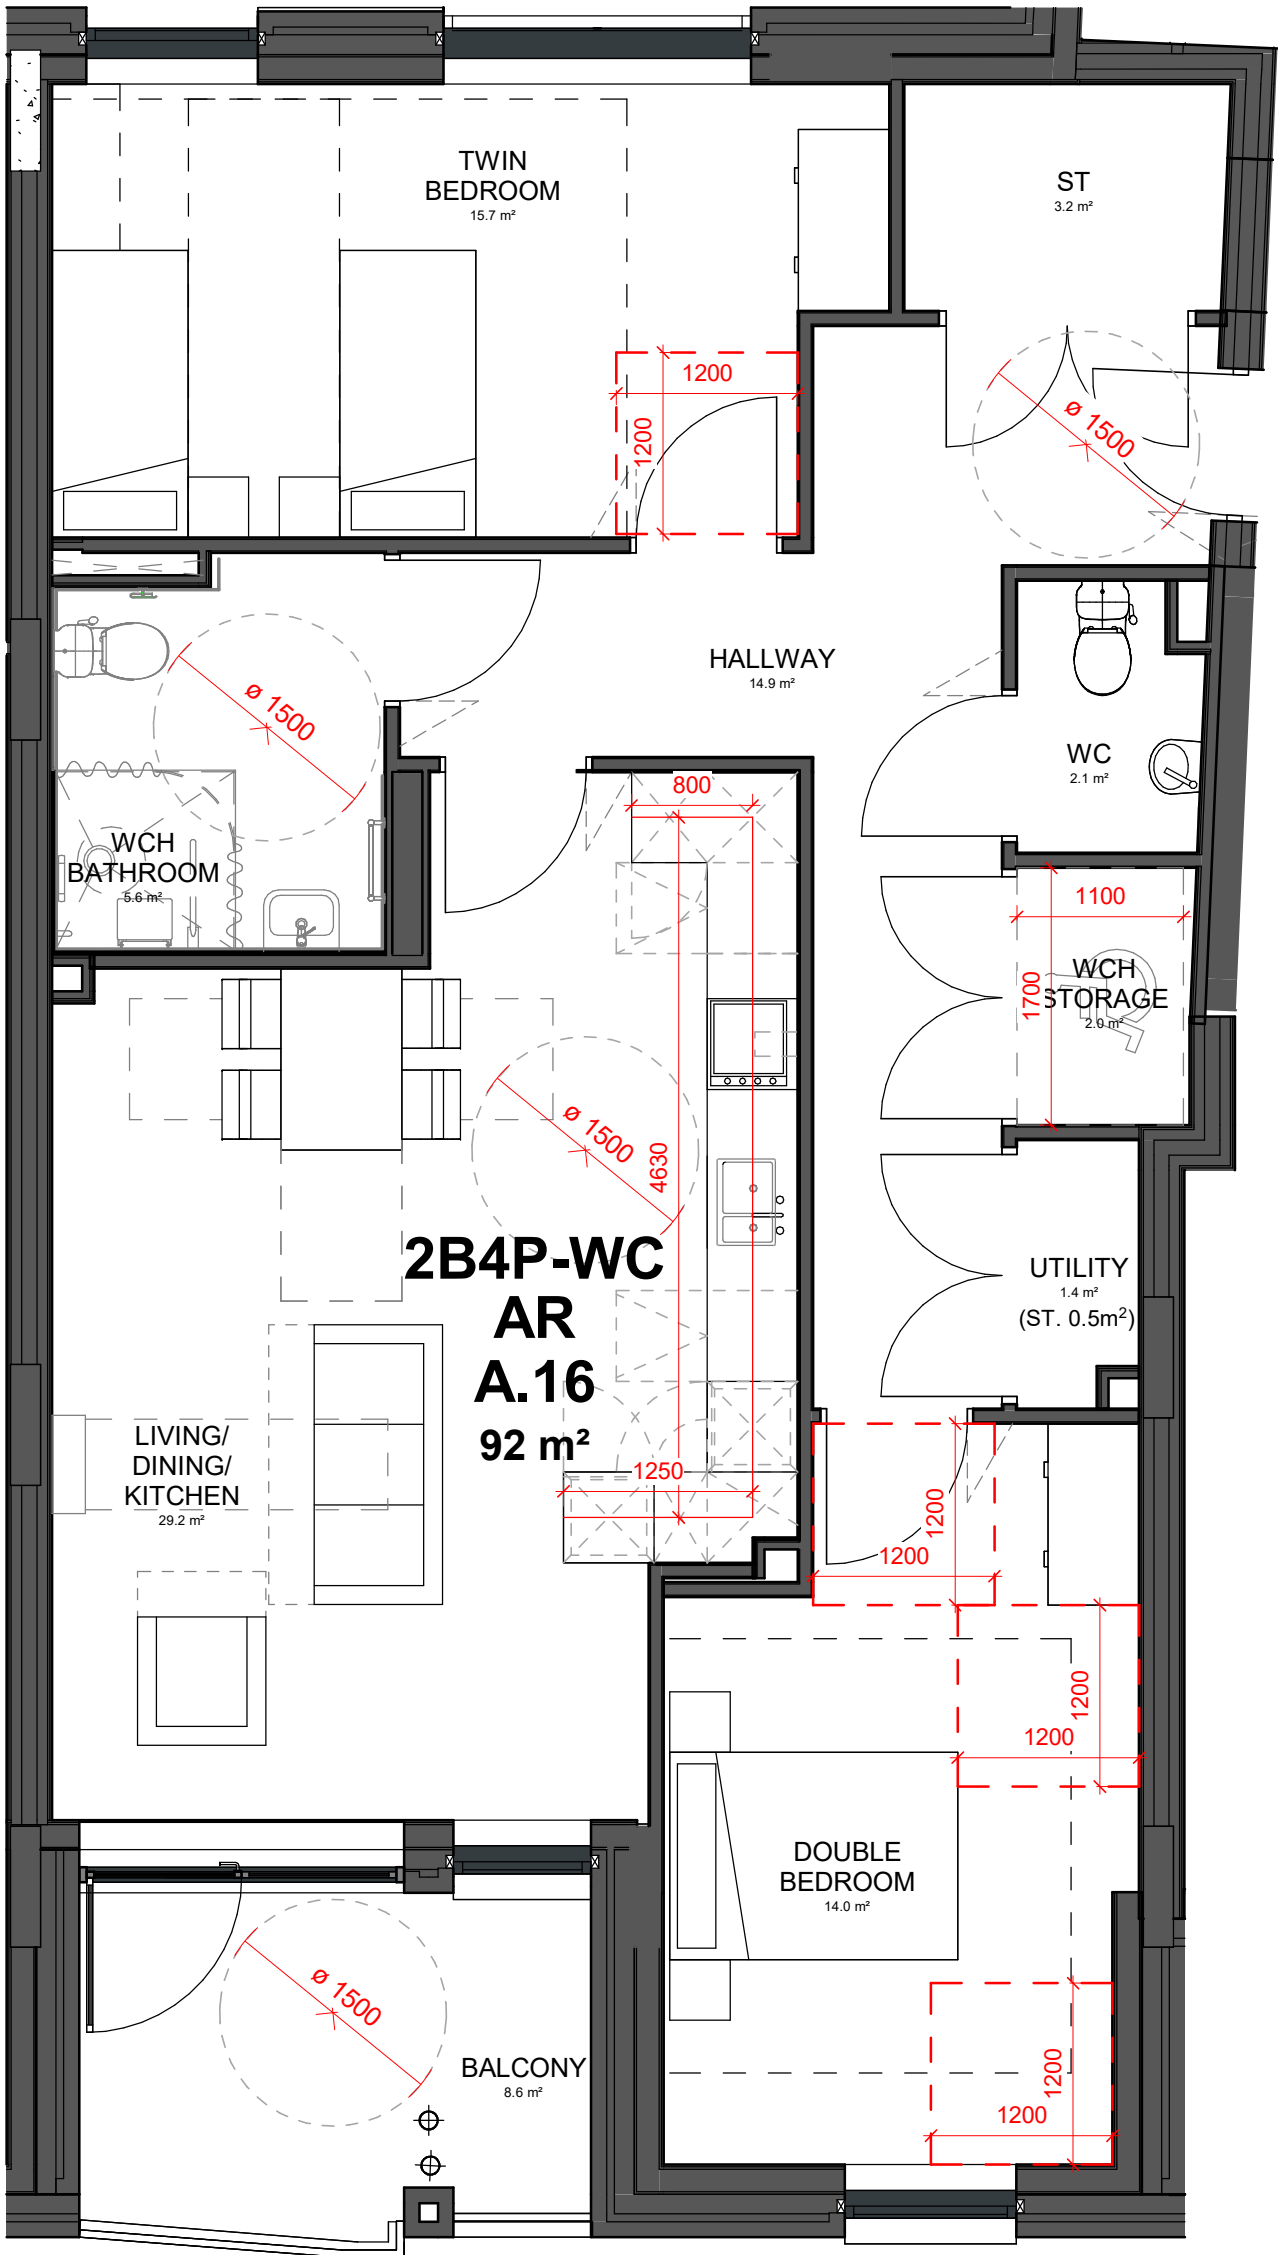

1 TYPE A.16 - 2B4P WCH PLAN LAYOUT (ACCESSIBLE)
1 : 50

WEST BLOCK
APARTMENT TYPE A.16 2B4P WC
UNIT COUNT: 1
AREA: 92.48 sqm

BUILT IN STORAGE: 3.7 sqm

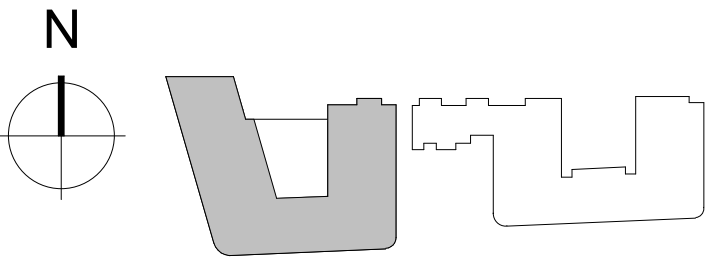

KEY PLAN

NOTES

THIS DRAWING MUST NOT BE SCALED.

ALL DIMENSIONS ARE TO BE VERIFIED AND CHECKED ON SITE. ANY DISCREPANCIES THAT ARE, OR BECOME APPARENT SHOULD BE REPORTED TO CHAPMAN TAYLOR.

AREAS INDICATED ARE APPROXIMATE GROSS INTERNAL AREA. THEY RELATE TO THE LIKELY AREAS OF THE BUILDING AT THE CURRENT STAGE OF DESIGN. ANY DECISIONS TO BE MADE ON THE BASIS OF THESE PREDICTIONS, WHETHER AS TO PROJECT VIABILITY, PRE-LETTING, LEASE AGREEMENTS, OR THE LIKE, SHOULD INCLUDE DUE ALLOWANCE FOR THE INCREASES AND DECREASES INHERENT IN THE DESIGN DEVELOPMENT AND BUILDING PROCESS.

© COPYRIGHT CHAPMAN TAYLOR 2020

REV	DATE	BY	DESCRIPTION	CHKD
P04	26.03.24	BB	(WB-209) Planning Condition 9	SP
P03	05.12.23	RP/GB	(WB-207) Planning Condition 10	SP
P02	10.11.23	RP	(WB-206) Planning Condition 09	SP
P01	15.10.21	LF	(WB-039) PLANNING CONDITIONS SUBMISSION	SS

CLIENT



PROJECT
WEST END LANE
156 West End Lane
West Hampstead
London NW6 1SD

ARCHITECT

CHAPMAN TAYLOR
GLOBAL ARCHITECTS & MASTERPLANNERS
LONDON STUDIO
15 Eastbourne Terrace
London W2 6LG
United Kingdom
T +44 (0)20 7371 3000
E london@chapmantaylor.com
www.chapmantaylor.com

STRUCTURAL ENGINEER

IESISSTRUCTURES

SERVICES ENGINEER



DRAWING TITLE
WEST BLOCK
AFFORDABLE RENT TENURE
FLAT TYPE A.16

Scale 1 : 100 @ A1

INTERNAL JOB NO	ISSUE DATE	STATUS	DRAWN BY	CHECKED BY			
C340WEL	OCT 21	PLANNING	SS	LF			
PROJECT NUMBER	ROLE	ORIGINATOR	TYPE	SERIES	LEVEL	SERIAL	REVISION
0001	A	CTA	SKE	98	ZZ	1315	P04