

 

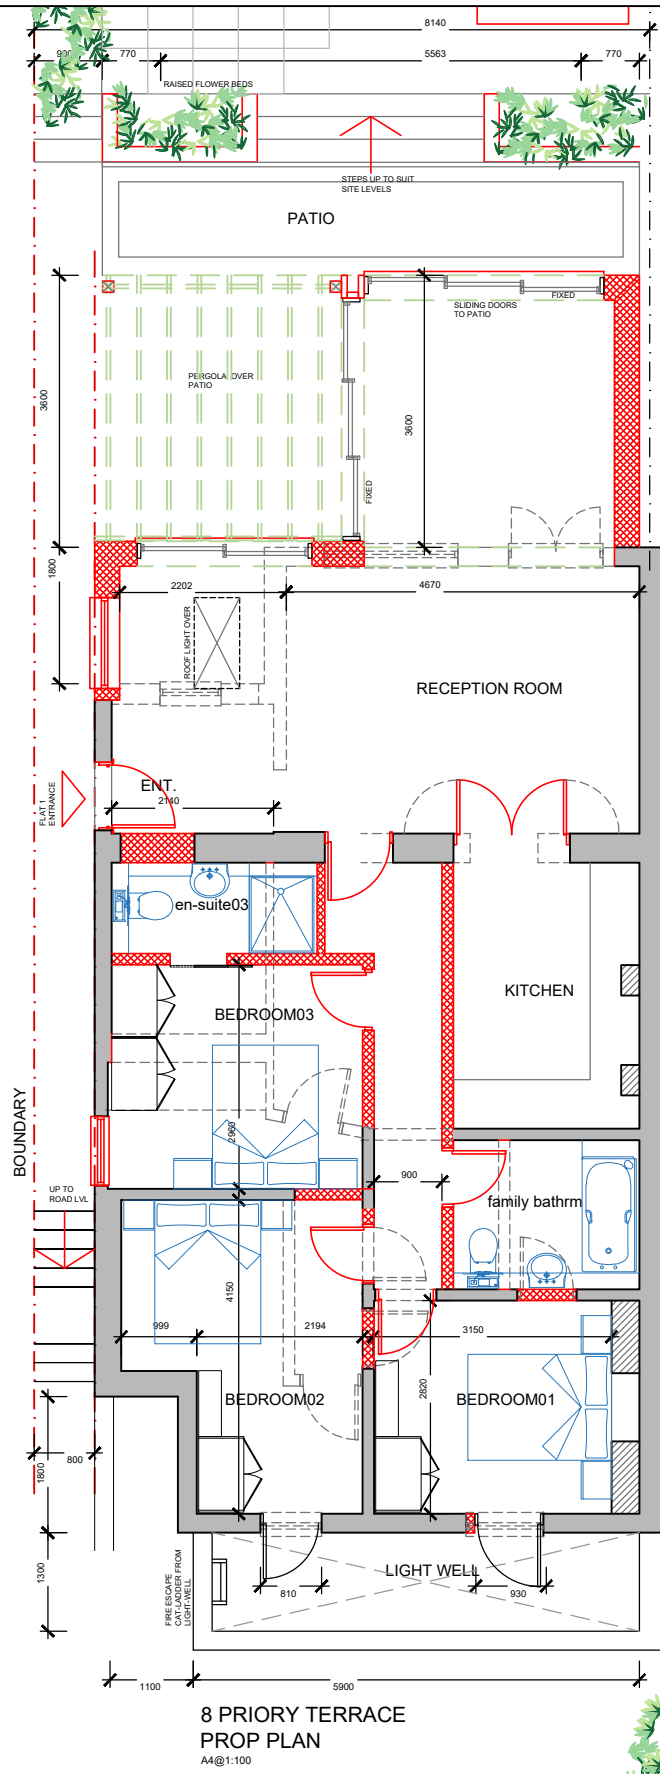
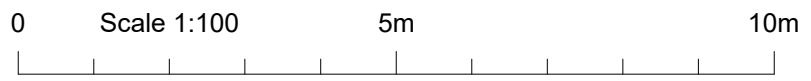


LEGEND

-  PROPOSED WALLS
-  EXTG WALLS RETAINED
-  EXTG WALLS DEMOLISHED
-  PROP. EXTENSION/ELEV.



8 PRIORY TERRACE
PROP PLAN
A4@1:100



PROJECT
8 PRIORY TERRACE
NW6 4DH

DRAWING
PROPOSED PLAN
LOWER GROUND FLOOR

Rev		Date
A	PLANS AMENDED TO SUIT CONSERVATION AREA.	23.04.2024

Scale: 1:100 @A4	Date: NOV 2023
Drawing No. 6525-PR105	Revision: A

STUDIO CMD
architectural designers

T: 0xxxx xxxxxx / 07442 015543
E: ----- www.xxxxxx.co.uk