




LIVING WALL 1 - SCALE 1:75

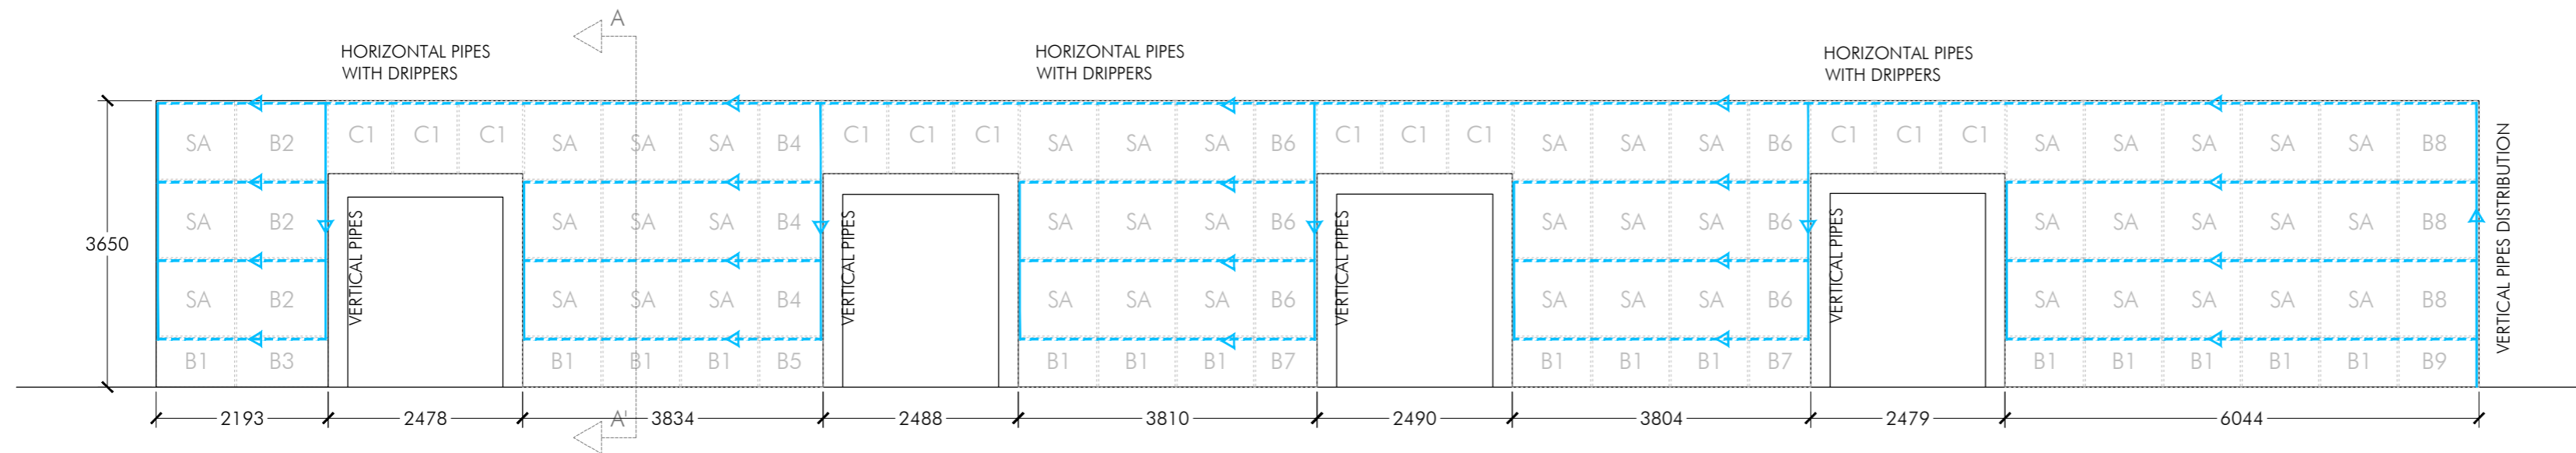


VERTICAL SECTION A-A'

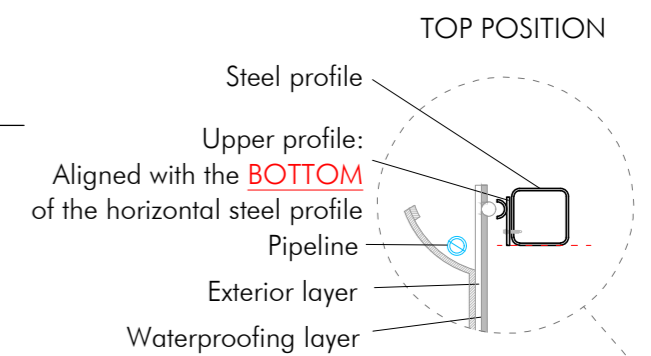


LIVING WALL 2 - SCALE 1:50

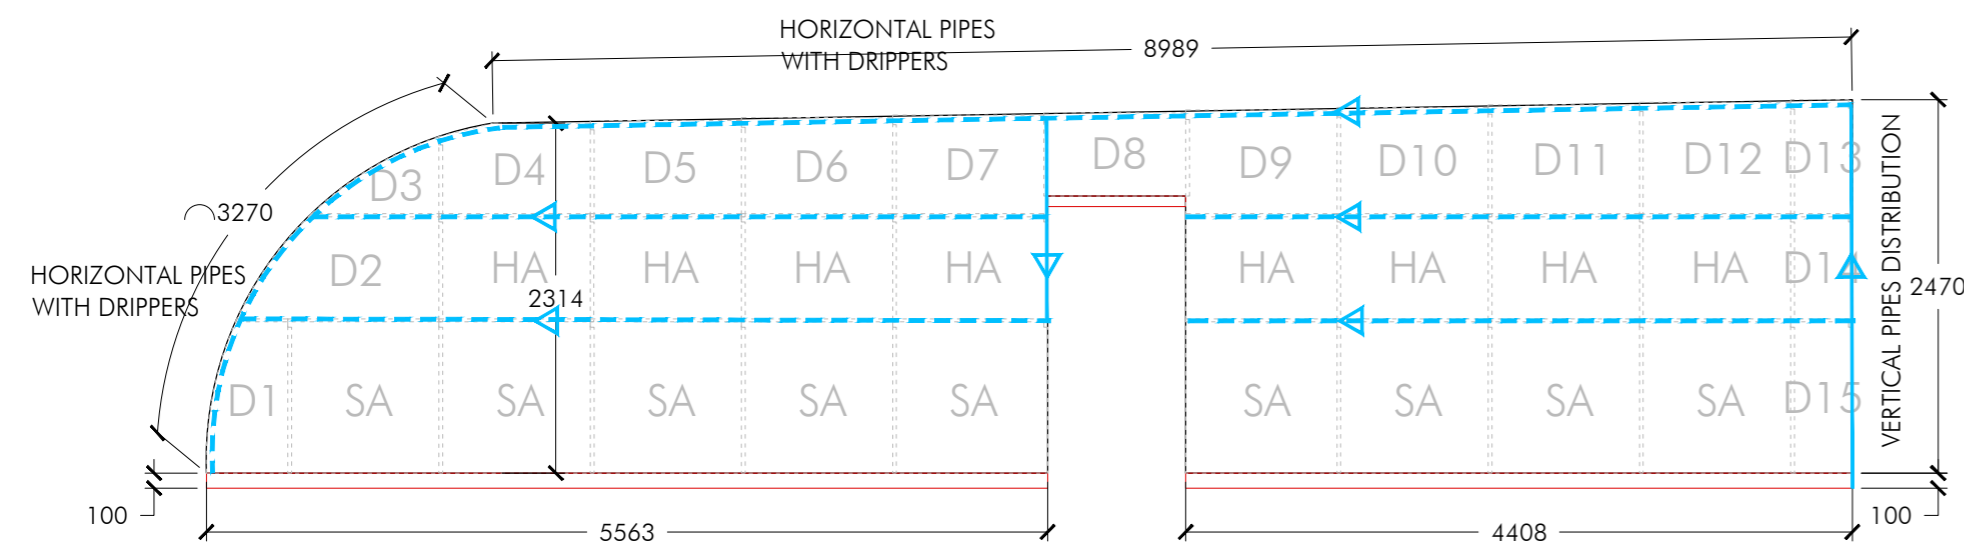



INTERMEDIATE POSITION

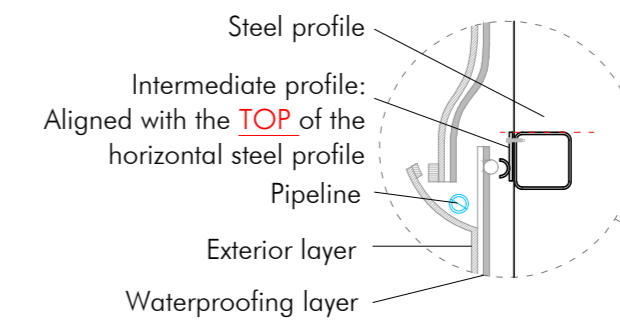

INTERMEDIATE POSITION

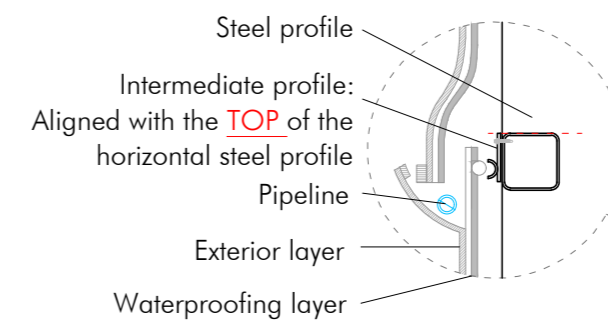


INTERMEDIATE POSITION

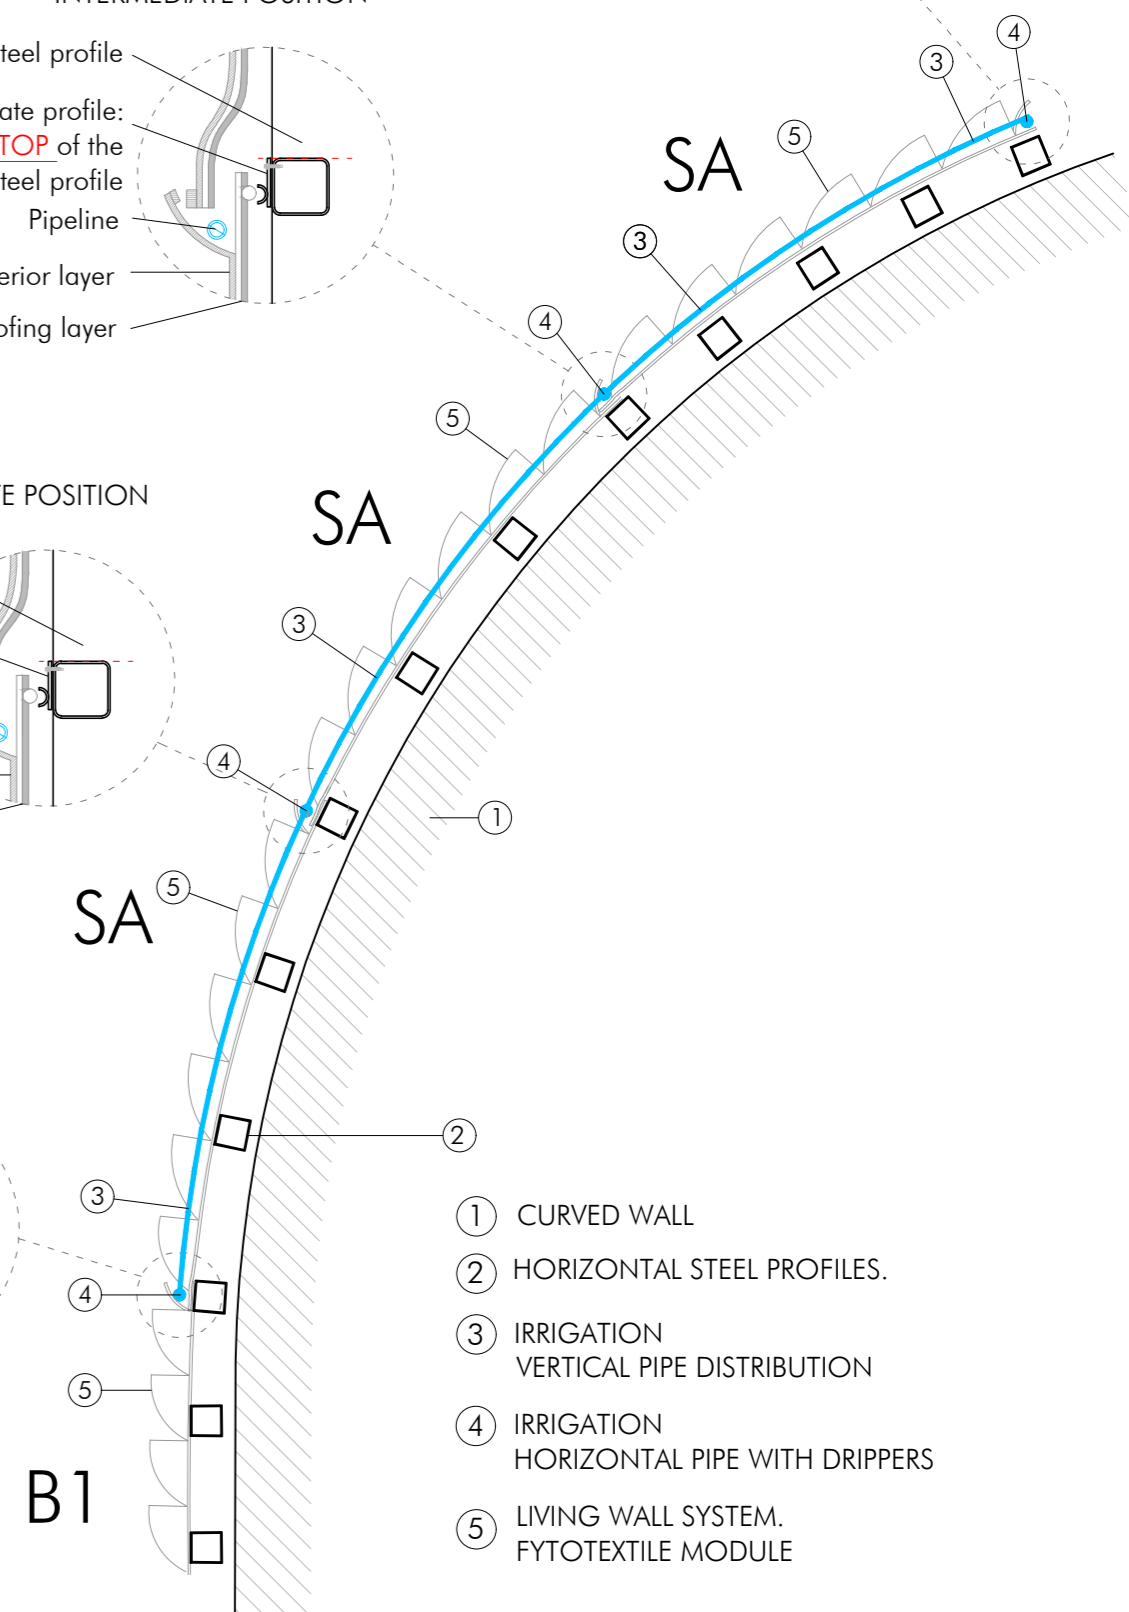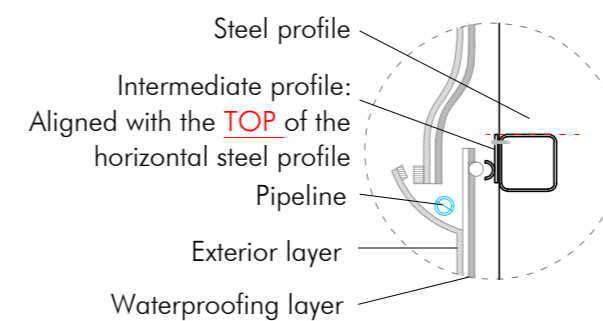


DETAIL - SCALE 1:20

PIPELINE AND DRIPPERS DISTRIBUTION SCHEME

Pipeline distribution (PE bd 16 mm/4 atm)

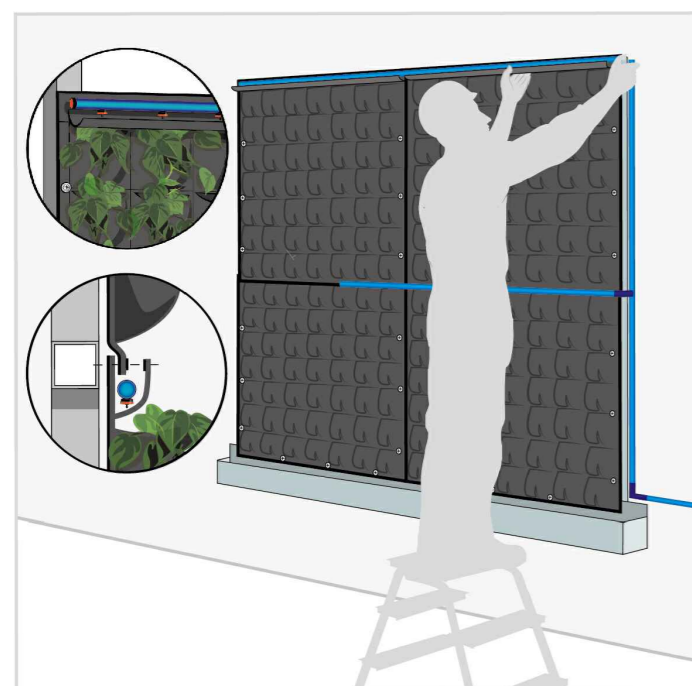

Drippers distribution per line and pocket

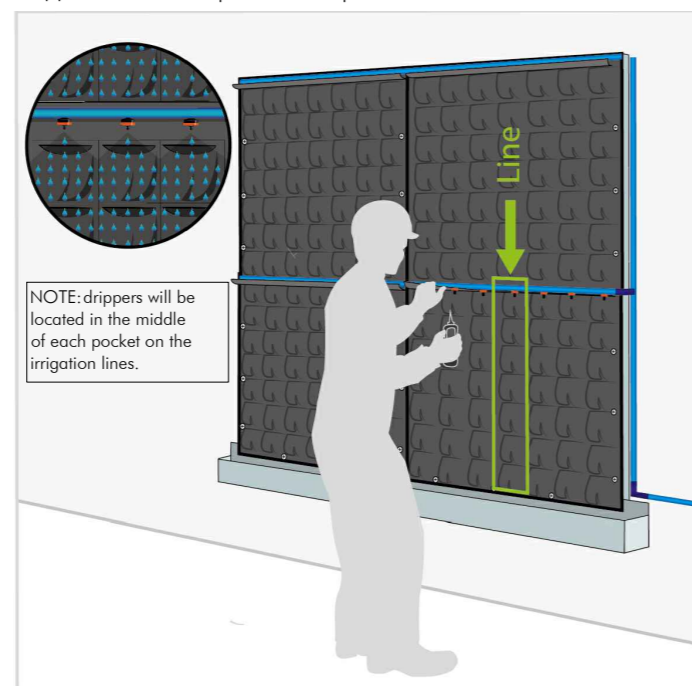

DRIPPERS TECHNICAL DETAILS

Kameleon dripper - NETAFIM



Technical data  
 Flow and colour: 1.2 l/h (brown)  
 2.0 l/h (red)  
 4.0 l/h (grey)  
 Working pres.: 1.0 - 3.5 bar  
 Maximum pres.: 3.5 bar

CONSULTOR  Terapia Urbana INSTALLER  Smartscape <small>Urban Greening Solutions</small>	PROJECT HALL SCHOOL - SCOTSCAPE
	DRAWING IRRIGATION SYSTEM
CODE INT 24007	DRAWING NUMBER 03.01 V6
	22-03-2024 S-A3 1:25