
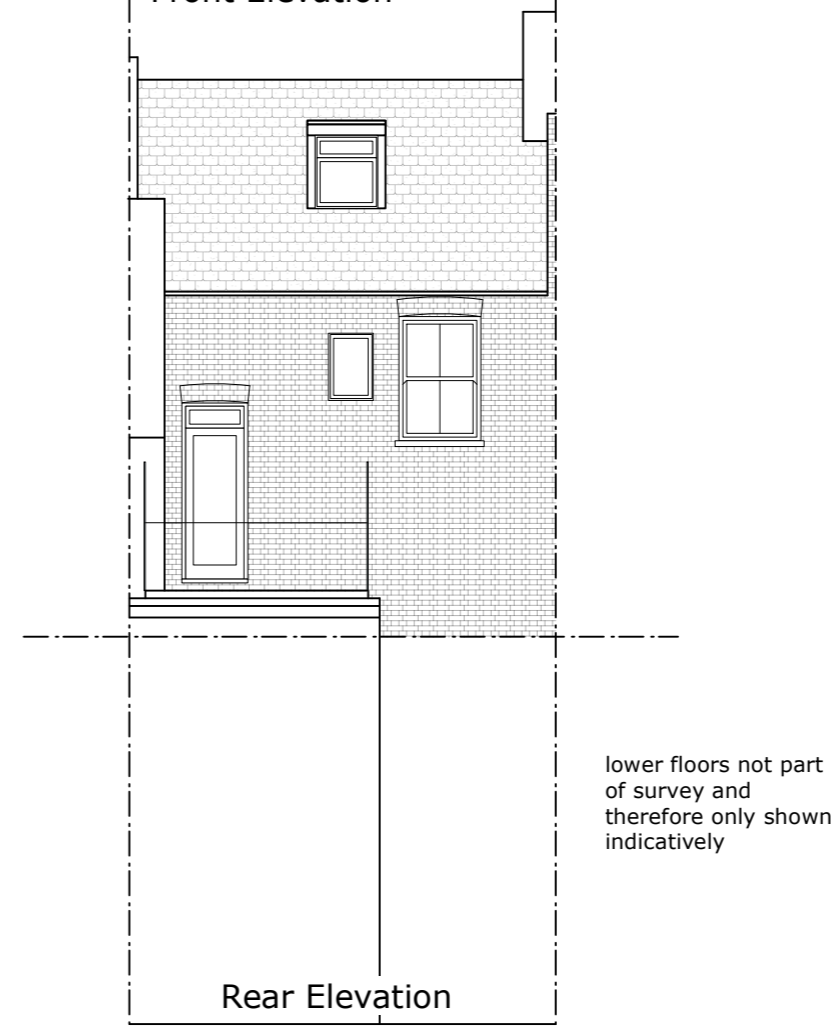
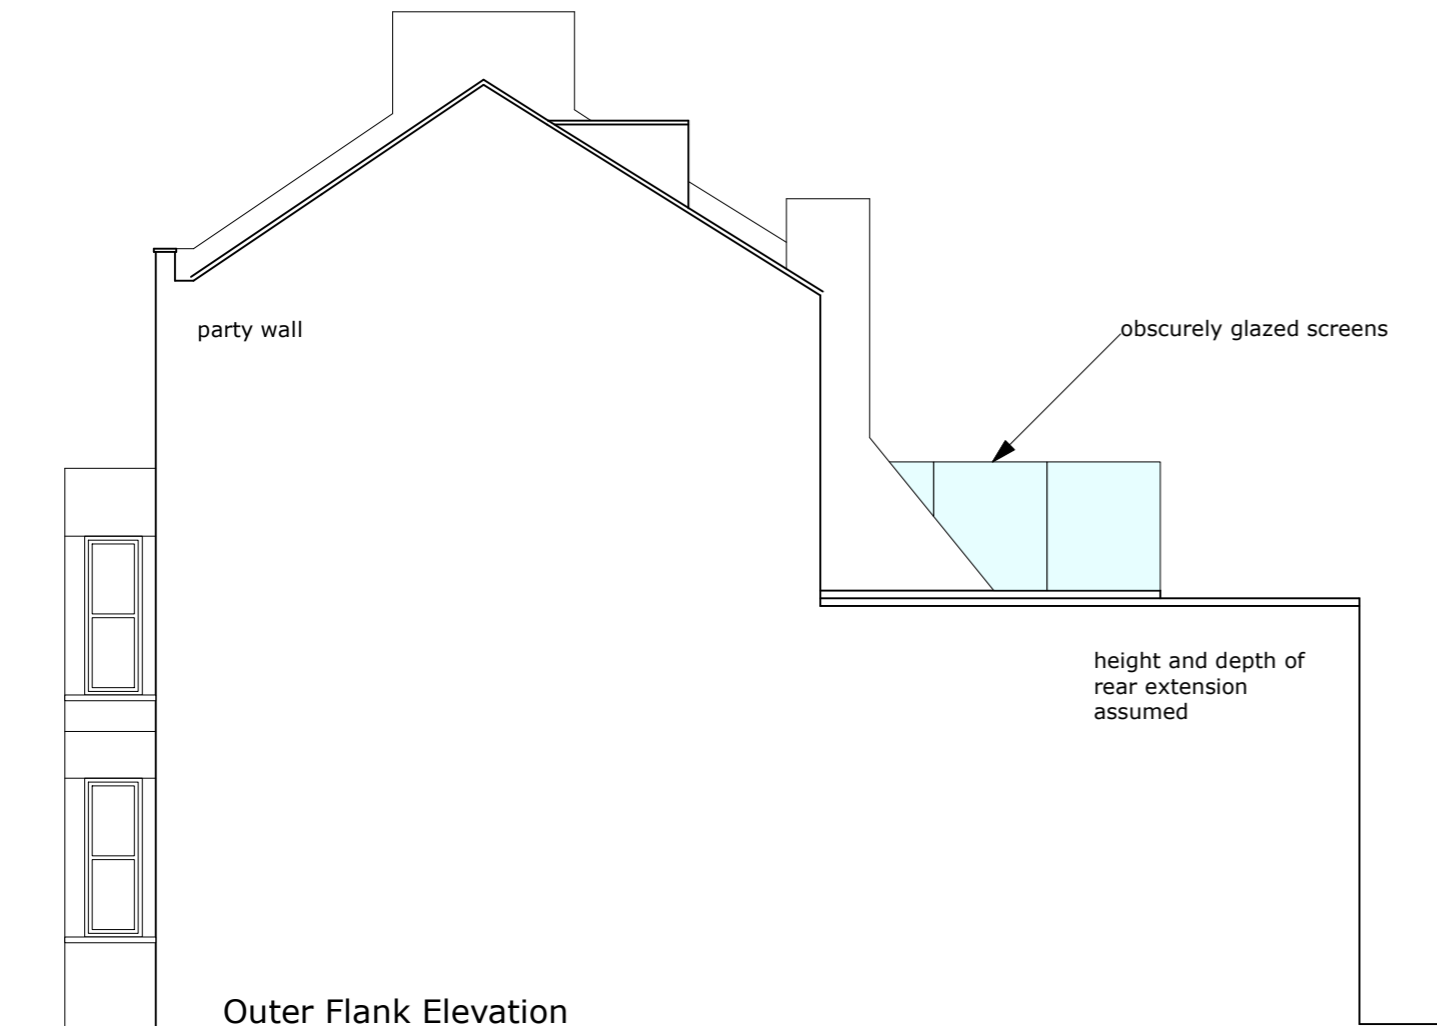
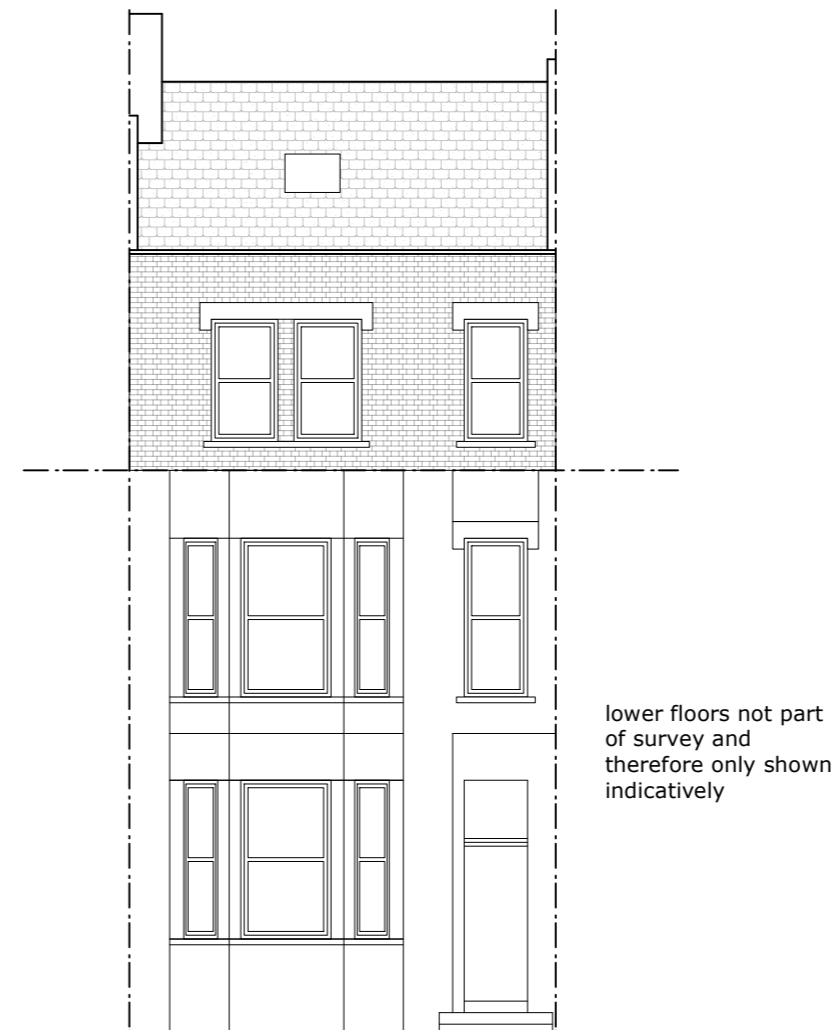


Do not scale dimensions off this drawing. Check all dimensions and report any discrepancies to the Architect before proceeding with the works. Notify the Architect immediately of any discrepancies between the drawings and other contract documents.

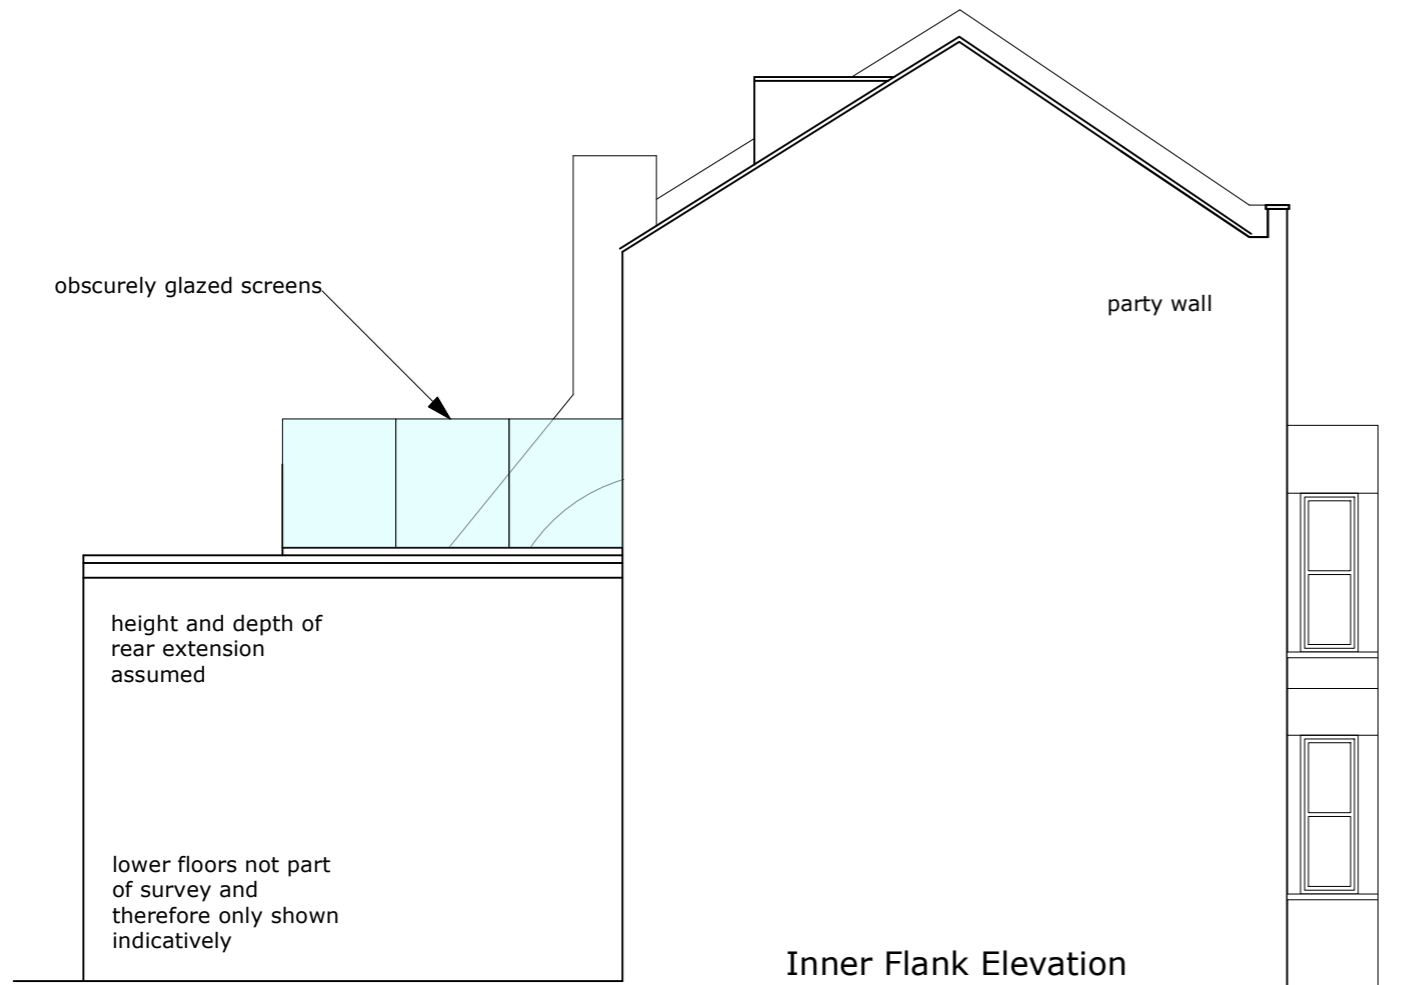

80 elphinstone road, hastings, tn34 2ps 07881 822 805 christina@skyline.design ltd.co.uk

job
27 Gascony Avenue, Top Floor Flat, London, NW6 4NB

drawing
EXISTING ELEVATIONS

scale 1:100 @ A3	date 25.04.24
no 620.100.RSM.03	rev /