



CGI OF ROOF TERRACE AND NEIGHBOUR AT No4 OAKHILL PARK

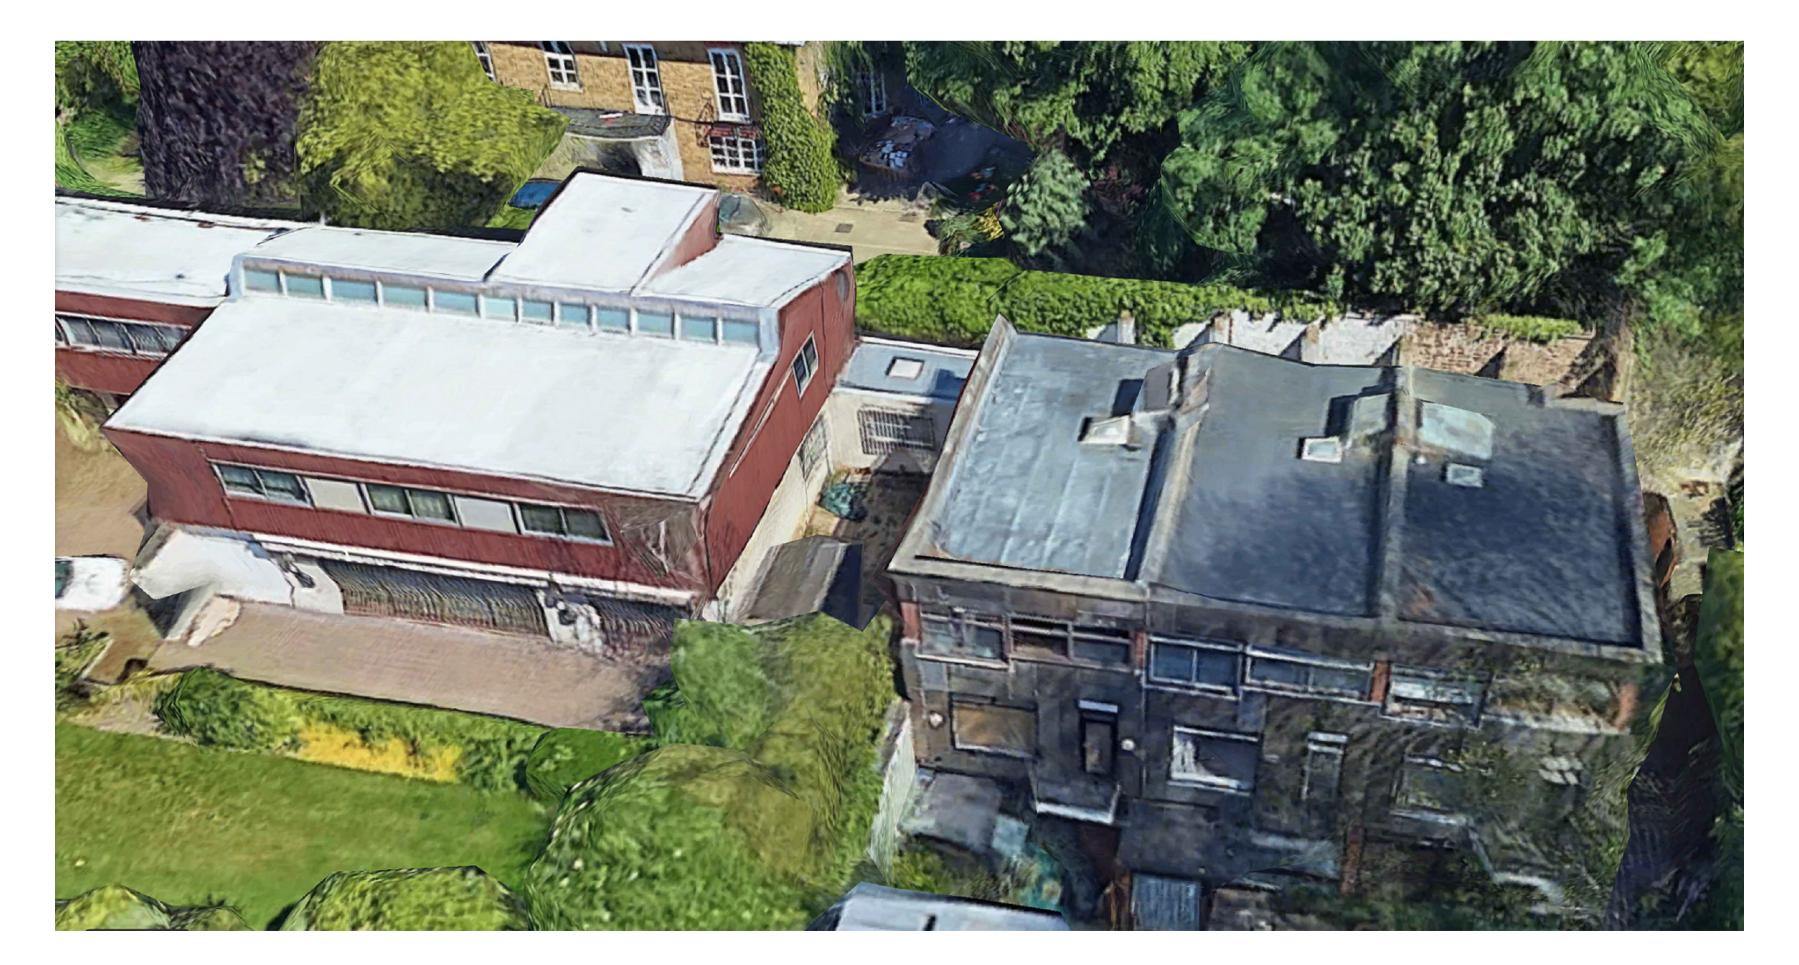






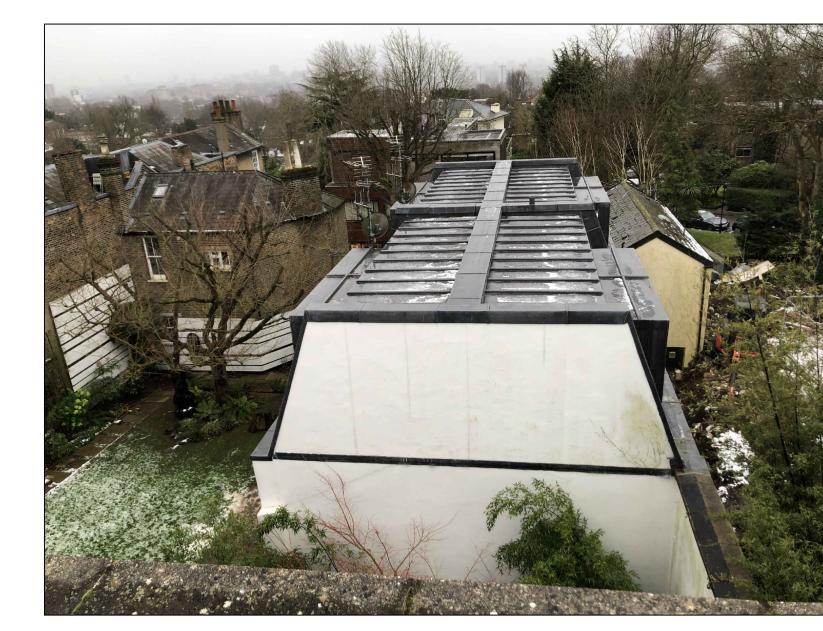

VIEW FROM ROOF LOOKING SOUTH

NTS

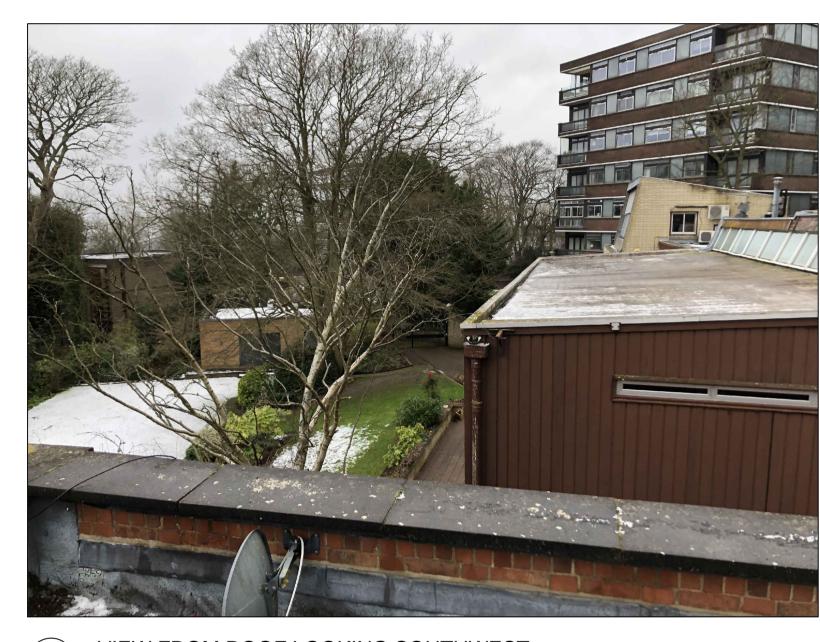

VIEW FROM ROOF LOOKING SOUTHWEST



EXISTING VIEW FROM ROOF LOOKING WEST



T +44 (0) 7883 732373 W ipa-architects.com

5 Oak Hill Park Mews Hampstead London NW3 7LH

Drawing Title

PROPOSED CGI AERIAL PHOTOGRAPH **VIEW SOUTH** VIEW SOUTHWEST **VIEW WEST**

Drawing Status

PLANNING

01.06.2023 A1 @ NTS

23052.PL.3003 (CGI_PHOTOS) © IPA Architects: All rights reserved.