



Plan View of
Shutter Type A

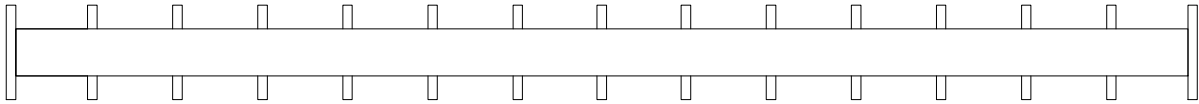


Plan View over frame

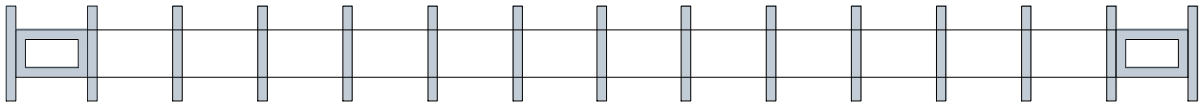

Plan View cut through fins


Plan View Scale 1:2

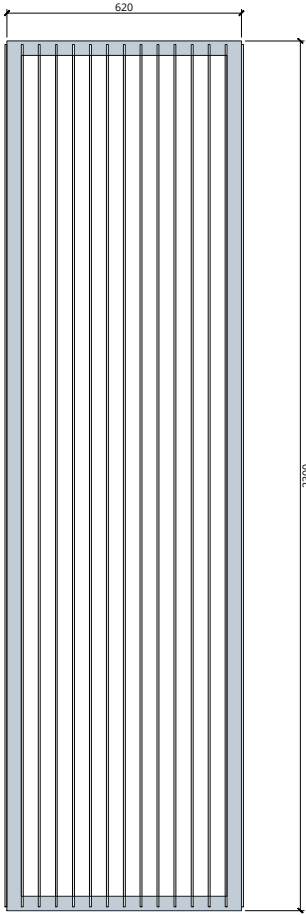

Elevation of
Shutter Type A




Section of
Shutter Types A&B

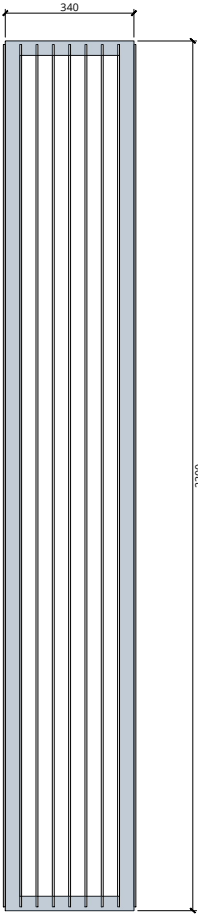


Elevation of
Shutter Type **B**

Elevation Scale 1:10


Plan View of
Shutter Type B

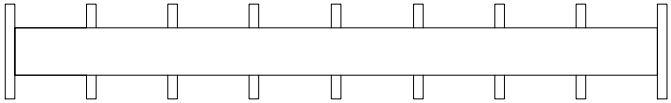

Plan View over frame

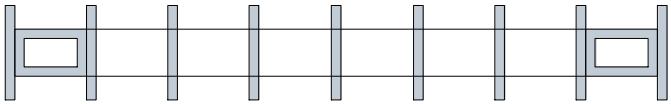

Plan View cut through fins

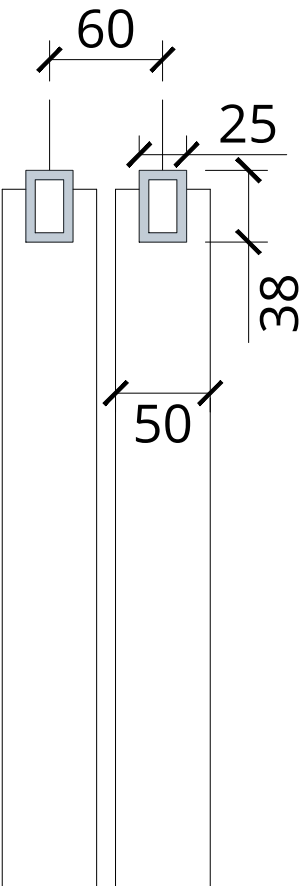

Section Scale 1:2



WOLFF **Δ** RCHITECTS

London 16 Lambton Place Notting Hill
London W11 2SH
T +44 (0)20 7229 3125

Oxford Chandos Yard 83 Bicester Road
Long Crendon HP18 9EE
T +44 (0)1844 203310

W www.wolffarchitects.co.uk
E info@wolffarchitects.co.uk

This drawing is protected under Copyright and at no time should any portion be reproduced or copied without the permission of the Architect (Design Copyright Act 1968). It must not be used for purposes other than that for which it is provided. It is supplied without liability for any errors or omissions. All dimensions to be checked on site.

KEY - Existing

- retained
- demolished

KEY - Proposed

- brickwork
- insulation - rigid
- blockwork
- concrete
- structure over

stud wall (linings vary)

planned timber


30 minute fire protection

60 minute fire protection

FFL Finished Floor Level
FCL Finished Ceiling Level
SOH Structural Opening Height (AFFL)
SSH Structural Sill Height (AFFL)

rwp rainwater pipe svp soil vent pipe
g gulley sp soil pipe
rwo rainwater outlet wp waste pipe
MH manhole vp vent pipe
IC inspection chamber

0	First issue.	25.04.24
Rev.	Description	Date

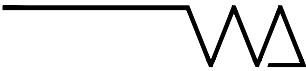

Project Title
42 Elsworthy Road
London NW3 3DL

Drawing Title
**PROPOSED
Shutter Sketch**

Status
PLANNING

Drawn by	Checked by	Scale 1:50 @ A1
Project No. 2164	Work Stage PL	Dwg. No. Rev.