


STONE COPPING

10MM GALV STEEL L BRACKET SUPPORTING ANCON FIXINGS, STONE & FORMING WINDOW HEAD RESTRAINT

SILENT GLISS ELECTRIC BLIND - SG 4960 MODEL BLACKOUT FABRIC, OPERATED VIA ROCKER SWITCH. TOTAL OF 2 BLINDS ON THIS ELEVATION

ETERNO KLIMA 80 SLIM DOUBLE GLAZING FIXED WINDOW 220 MATT OAK FINISH

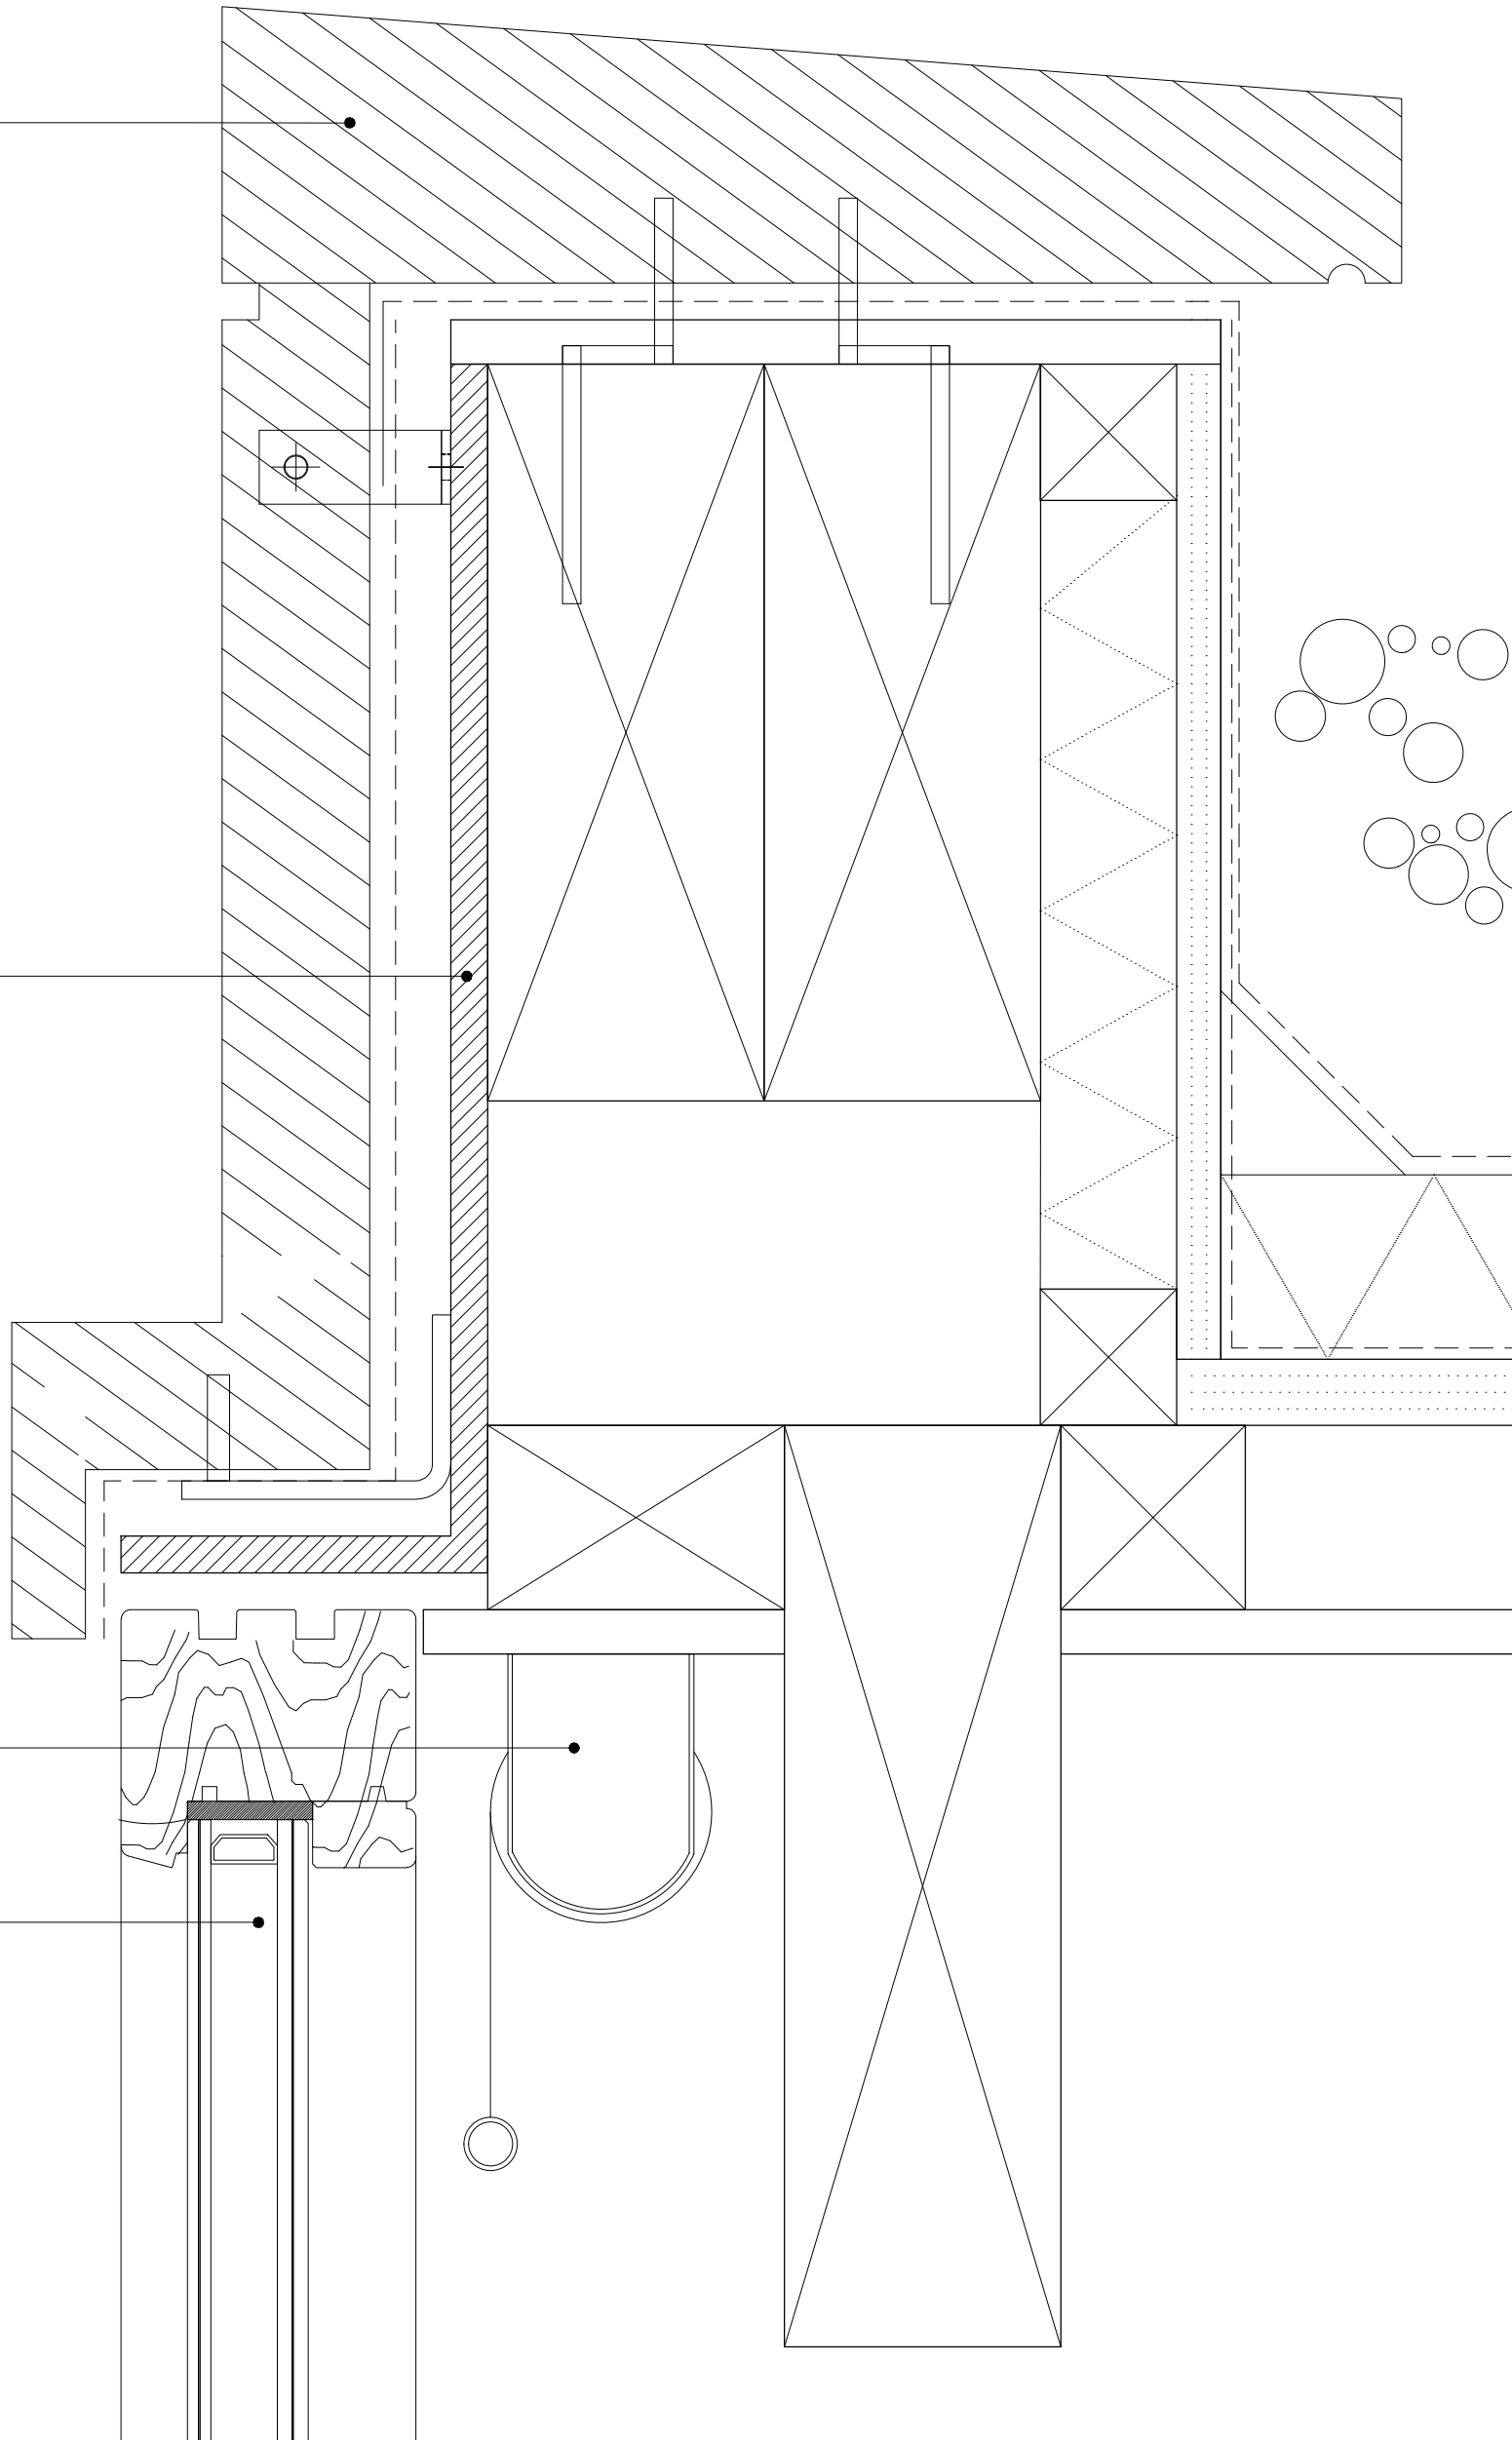

1
60.503

PROPOSED CLERESTORY WINDOW & PARAPET DETAIL
1:2 @A3

REV.	DATE	DESCRIPTION	PROJECT	
-	-	-	THIRD FLOOR 46 BEDFORD ROW LONDON WC1R 4LR +44 (0) 20 7349 9610 ECHLINLONDON.COM	
			35 GLOUCESTER CRESCENT	
			DRAWING TITLE Proposed Clerestory & Parapet Detail	
			STATUS ISSUED FOR CONDITIONS DISCHARGE	
			SCALE 1:2 @A3	JOB NUMBER 2124
			DRAWN BY MD	CHECKED SC
			DRAWING NO 2124_AD_P60.503	DATE 25.04.2024
			REV -	

ECHLIN
THIRD FLOOR
46 BEDFORD ROW
LONDON WC1R 4LR
+44 (0) 20 7349 9610
ECHLINLONDON.COM

CLIENT
CONFIDENTIAL

NOTES:
1. DO NOT SCALE FROM THIS DRAWING - USE FIGURED DIMENSIONS ONLY
2. TO BE READ IN CONJUNCTION WITH ALL OTHER CONSULTANTS / SPECIALISTS DRAWINGS. REPORT ANY DISCREPANCIES BEFORE AFFECTED WORK COMMENCES
3. ALL SETTING OUT DIMENSIONS TO BE CHECKED ON SITE BY CONTRACTOR BEFORE WORK COMMENCES. ANY DISCREPANCIES TO BE REPORTED TO THE ARCHITECT & ECHLIN 005