

EXISTING MASONRY WALL


AQ BLINDS EXTERIOR AWNING-
MARKILUX 770 TRACFIX. BLACKOUT
FABRIC. FIXINGS TO BE AS PER
MANUFACTURER'S
RECOMMENDATIONS

ALUMINIUM FLASHING TO BE CHASED
INTO BRICKWORK, COLOUR TO MATCH
ROOFLIGHT

10MM MOVEMENT JOINT BETWEEN
EXISTING WALL AND GLAZING ANGLE,
TO BE CONFIRMED BY SKYLIGHT
FABRICATOR

100 X 50 PLAINED TIMBER STAIN TO
MATCH ETERNO WINDOW FRAME
FINISH COLOUR

TIMBER PACKER SO THAT 100X500
TIMBER IS ALIGNED WITH WALL
FINISH

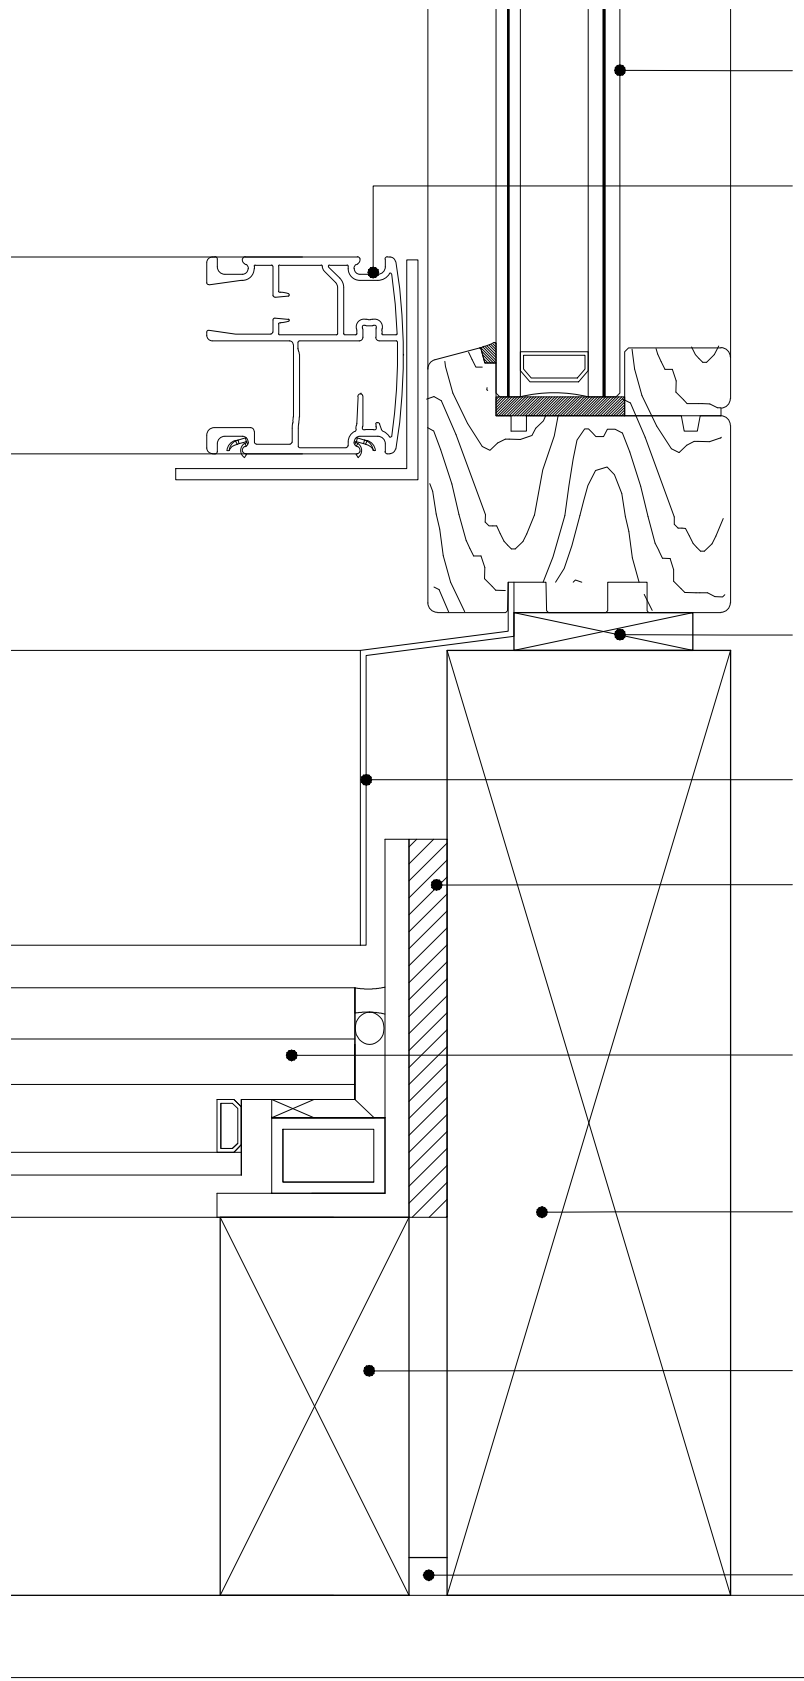

ETERNO KLIMA 80 SLIM DOUBLE GLAZING
FIXED WINDOW
220 MATT OAK FINISH

AQ BLINDS EXTERIOR AWNING- MARKILUX
770 TRACFIX. BLACKOUT FABRIC. FIXINGS
TO BE AS PER MANUFACTURER'S
RECOMMENDATIONS

10MM TIMBER PACKER CREATING 10MM
SHADOW GAP - INSIDE FACE TO MATCH
WINDOW FRAME FINISH COLOUR

CONTINUOUS METAL FLASHING TO RETURN UP
UNDER WINDOW FRAME AND FIX TO TIMBER
PACKER AND RETURN OVER SKYLIGHT ANGLE

10MM MOVEMENT JOINT BETWEEN FRAME AND
GLAZING ANGLE DUE TO DIFFERENTIAL, TO BE
CONFIRMED BY SKYLIGHT FABRICATOR

DOUBLE GLAZED SKYLIGHT TO BE
STRUCTURALLY BONDED TO METAL ANGLES -
DETAILS TO BE CONFIRMED BY SPECIALIST
GLAZING CONTRACTOR

200 X 75 C16 TIMBER JOIST. PLAINED TIMBERS
STAIN TO MATCH WINDOW FRAME FINISH COLOUR

100 X 50 PLAINED TIMBER STAIN TO MATCH
ETERNO WINDOW FRAME FINISH COLOUR

10MM TIMBER PACKER CREATING 10MM
SHADOW GAP - INSIDE FACE TO MATCH
WINDOW FRAME FINISH COLOUR

1
60.504

PROPOSED SKYLIGHT DETAIL TO EXISTING BUILDING
1:2 @A3

2
60.504

PROPOSED SKYLIGHT DETAIL TO TIMBER BEAM
1:2 @A3

REV. DATE DESCRIPTION

NOTES:

THIRD FLOOR
46 BEDFORD ROW
LONDON WC1R 4LR
+44 (0) 20 7349 9610
ECHLINLONDON.COM

CLIENT
CONFIDENTIAL

NOTES:
1. DO NOT SCALE FROM THIS DRAWING - USE FIGURED DIMENSIONS ONLY
2. TO BE READ IN CONJUNCTION WITH ALL OTHER CONSULTANTS / SPECIALISTS DRAWINGS.
REPORT ANY DISCREPANCIES BEFORE AFFECTED WORK COMMENCES
3. ALL SETTING OUT DIMENSIONS TO BE CHECKED ON SITE BY CONTRACTOR BEFORE WORK
COMMENCES. ANY DISCREPANCIES TO BE REPORTED TO THE ARCHITECT © ECHLIN 2019

PROJECT
35 GLOUCESTER CRESCENT, NW1 7DL

DRAWING TITLE
Proposed Skylight Details - Cross Section

STATUS
ISSUED FOR CONDITIONS DISCHARGE

SCALE 1:2 @A3	JOB NUMBER 2124	DRAWN BY MD	CHECKED SC
DRAWING NO 2124_DET_P60.504	DATE 25.04.2024	REV	/