


AQ BLINDS EXTERIOR AWNING- MARKILUX
770 TRACFIX. BLACKOUT FABRIC. FIXINGS TO
BE AS PER MANUFACTURER'S
RECOMMENDATIONS

DOUBLE GLAZED SKYLIGHT TO BE
STRUCTURALLY BONDED TO METAL ANGLES
- DETAILS TO BE CONFIRMED BY SPECIALIST
GLAZING CONTRACTOR. TOP PANE TO
PROJECT OVER LOWER PANE & FIXING AND
AND OVERHANG GUTTER

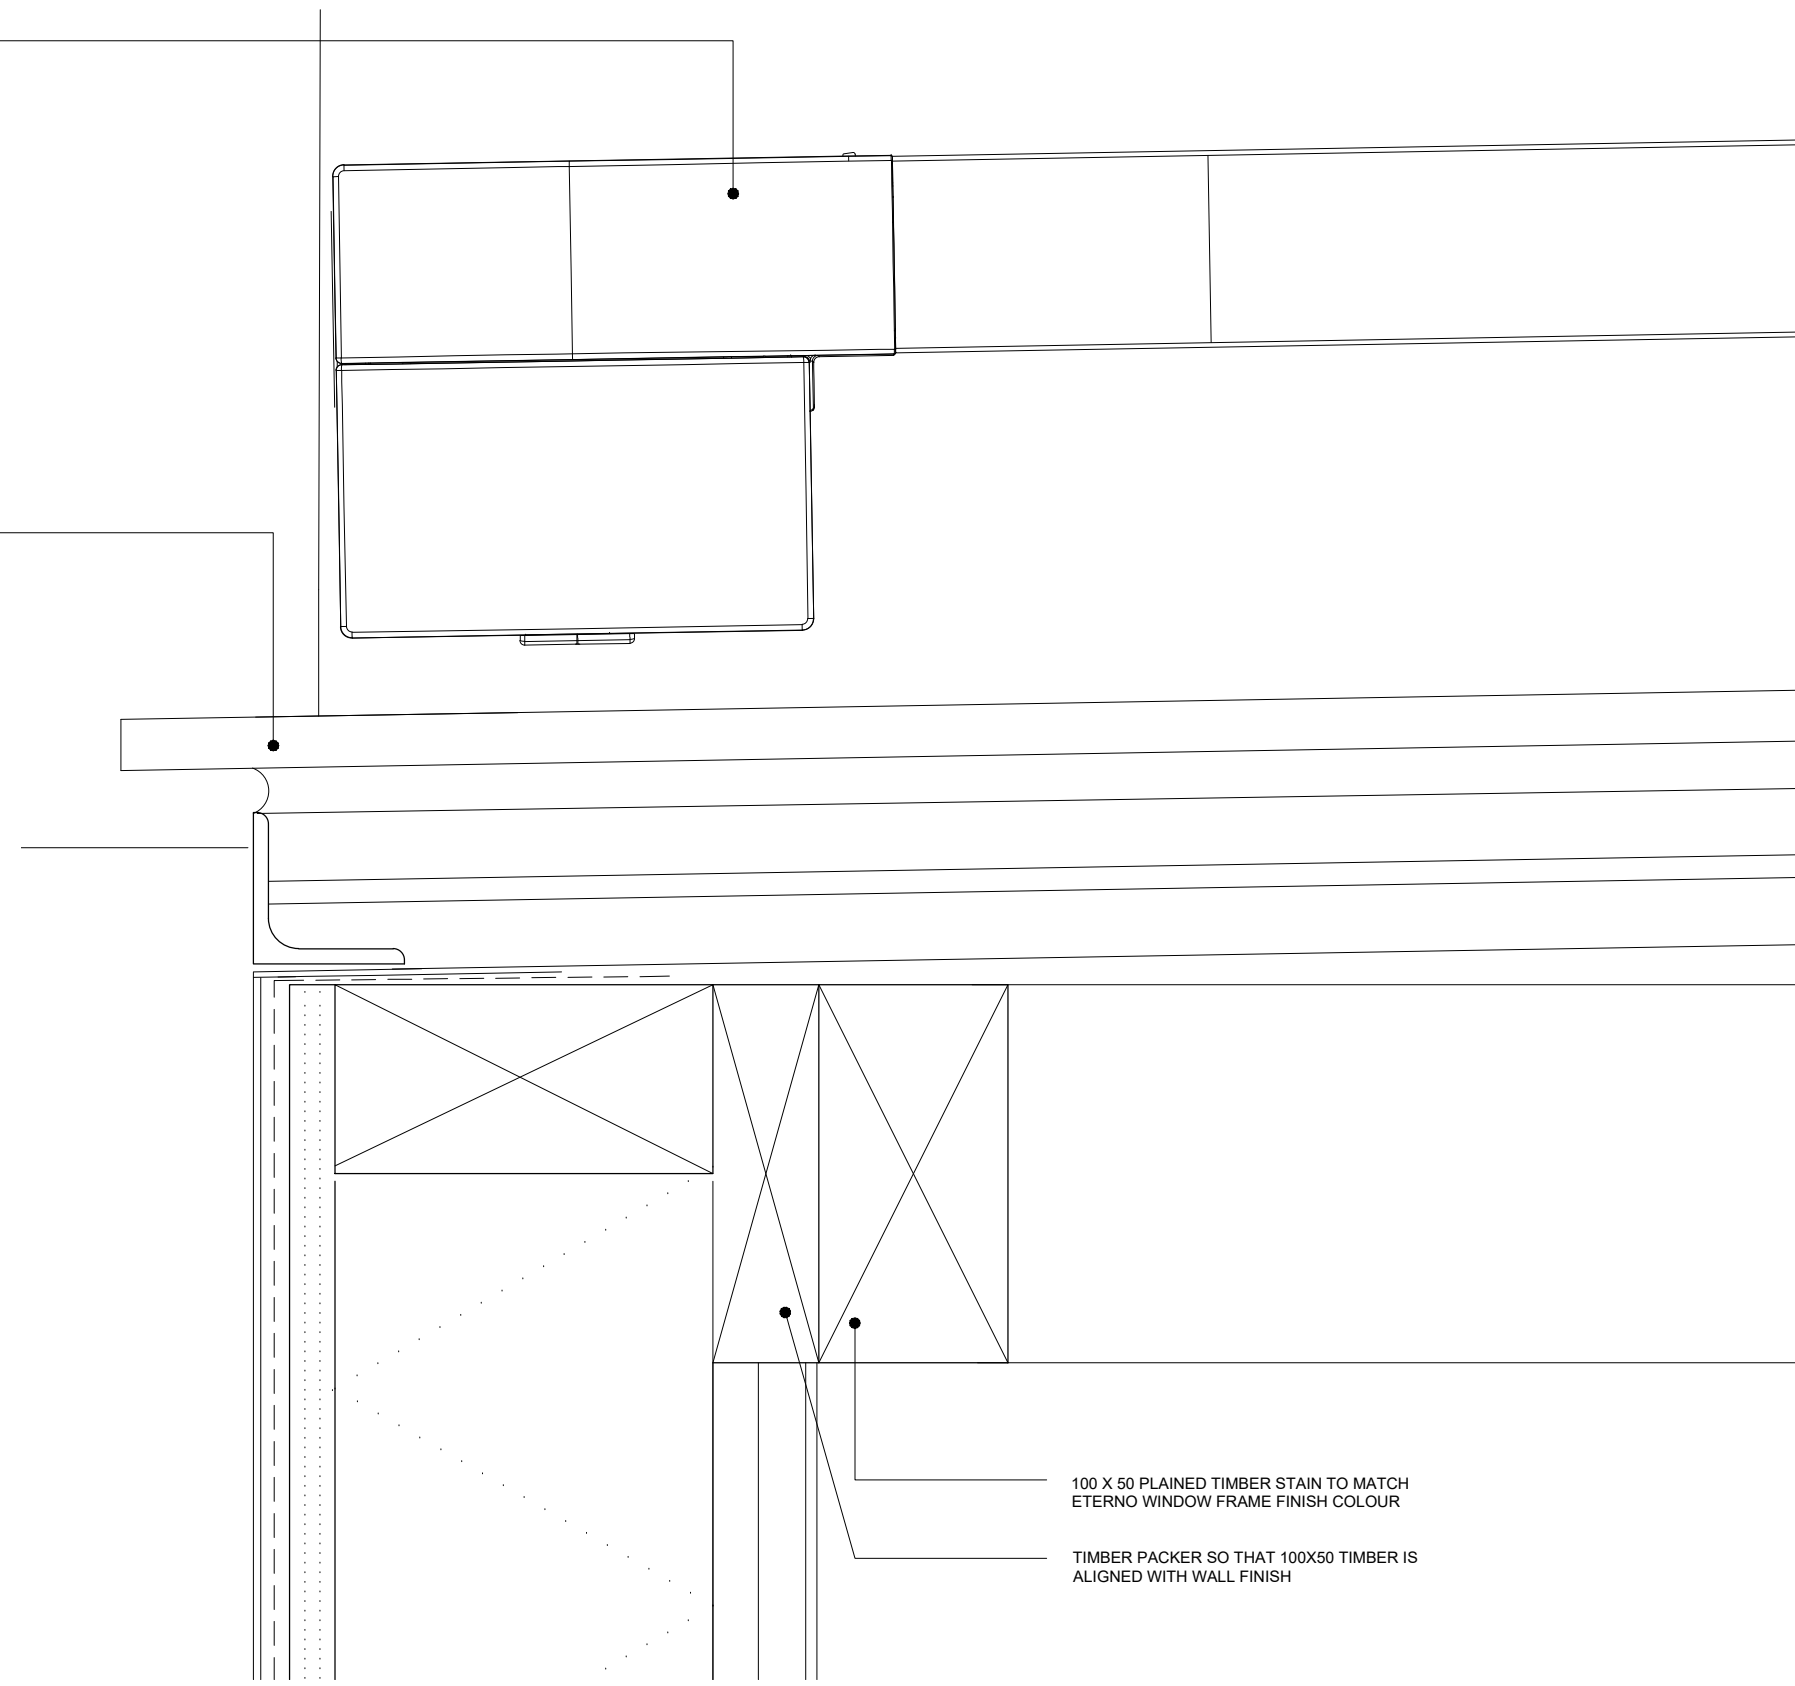

100 X 50 PLAINED TIMBER STAIN TO MATCH
ETERNO WINDOW FRAME FINISH COLOUR

TIMBER PACKER SO THAT 100X50 TIMBER IS
ALIGNED WITH WALL FINISH



PROPOSED SKYLIGHT DETAIL - LONG SECTION

1:2 @A3

REV. DATE DESCRIPTION

NOTES:

THIRD FLOOR
46 BEDFORD ROW
LONDON WC1R 4LR
+44 (0) 20 7349 9610
ECHLINLONDON.COM

CLIENT
CONFIDENTIAL

NOTES:
1. DO NOT SCALE FROM THIS DRAWING - USE FIGURED DIMENSIONS ONLY
2. TO BE READ IN CONJUNCTION WITH ALL OTHER CONSULTANTS / SPECIALISTS DRAWINGS.
REPORT ANY DISCREPANCIES BEFORE AFFECTED WORK COMMENCES
3. ALL SETTING OUT DIMENSIONS TO BE CHECKED ON SITE BY CONTRACTOR BEFORE WORK
COMMENCES. ANY DISCREPANCIES TO BE REPORTED TO THE ARCHITECT © ECHLIN 2019

PROJECT
35 GLOUCESTER CRESCENT, NW1 7DL

DRAWING TITLE
Proposed Skylight Detail - Long Section

STATUS
ISSUED FOR CONDITIONS DISCHARGE

SCALE	JOB NUMBER	DRAWN BY	CHECKED
1:2 @A3	2124	MD	SC
DRAWING NO	DATE	REV	
2124_DET_P60.505	25.04.2024	/	