



CARTWRIGHT CRESCENT GROUND TO 3rd FLOOR

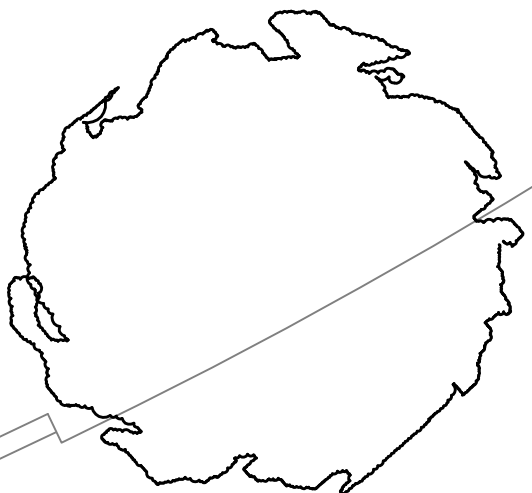

MABLEDON PLACE

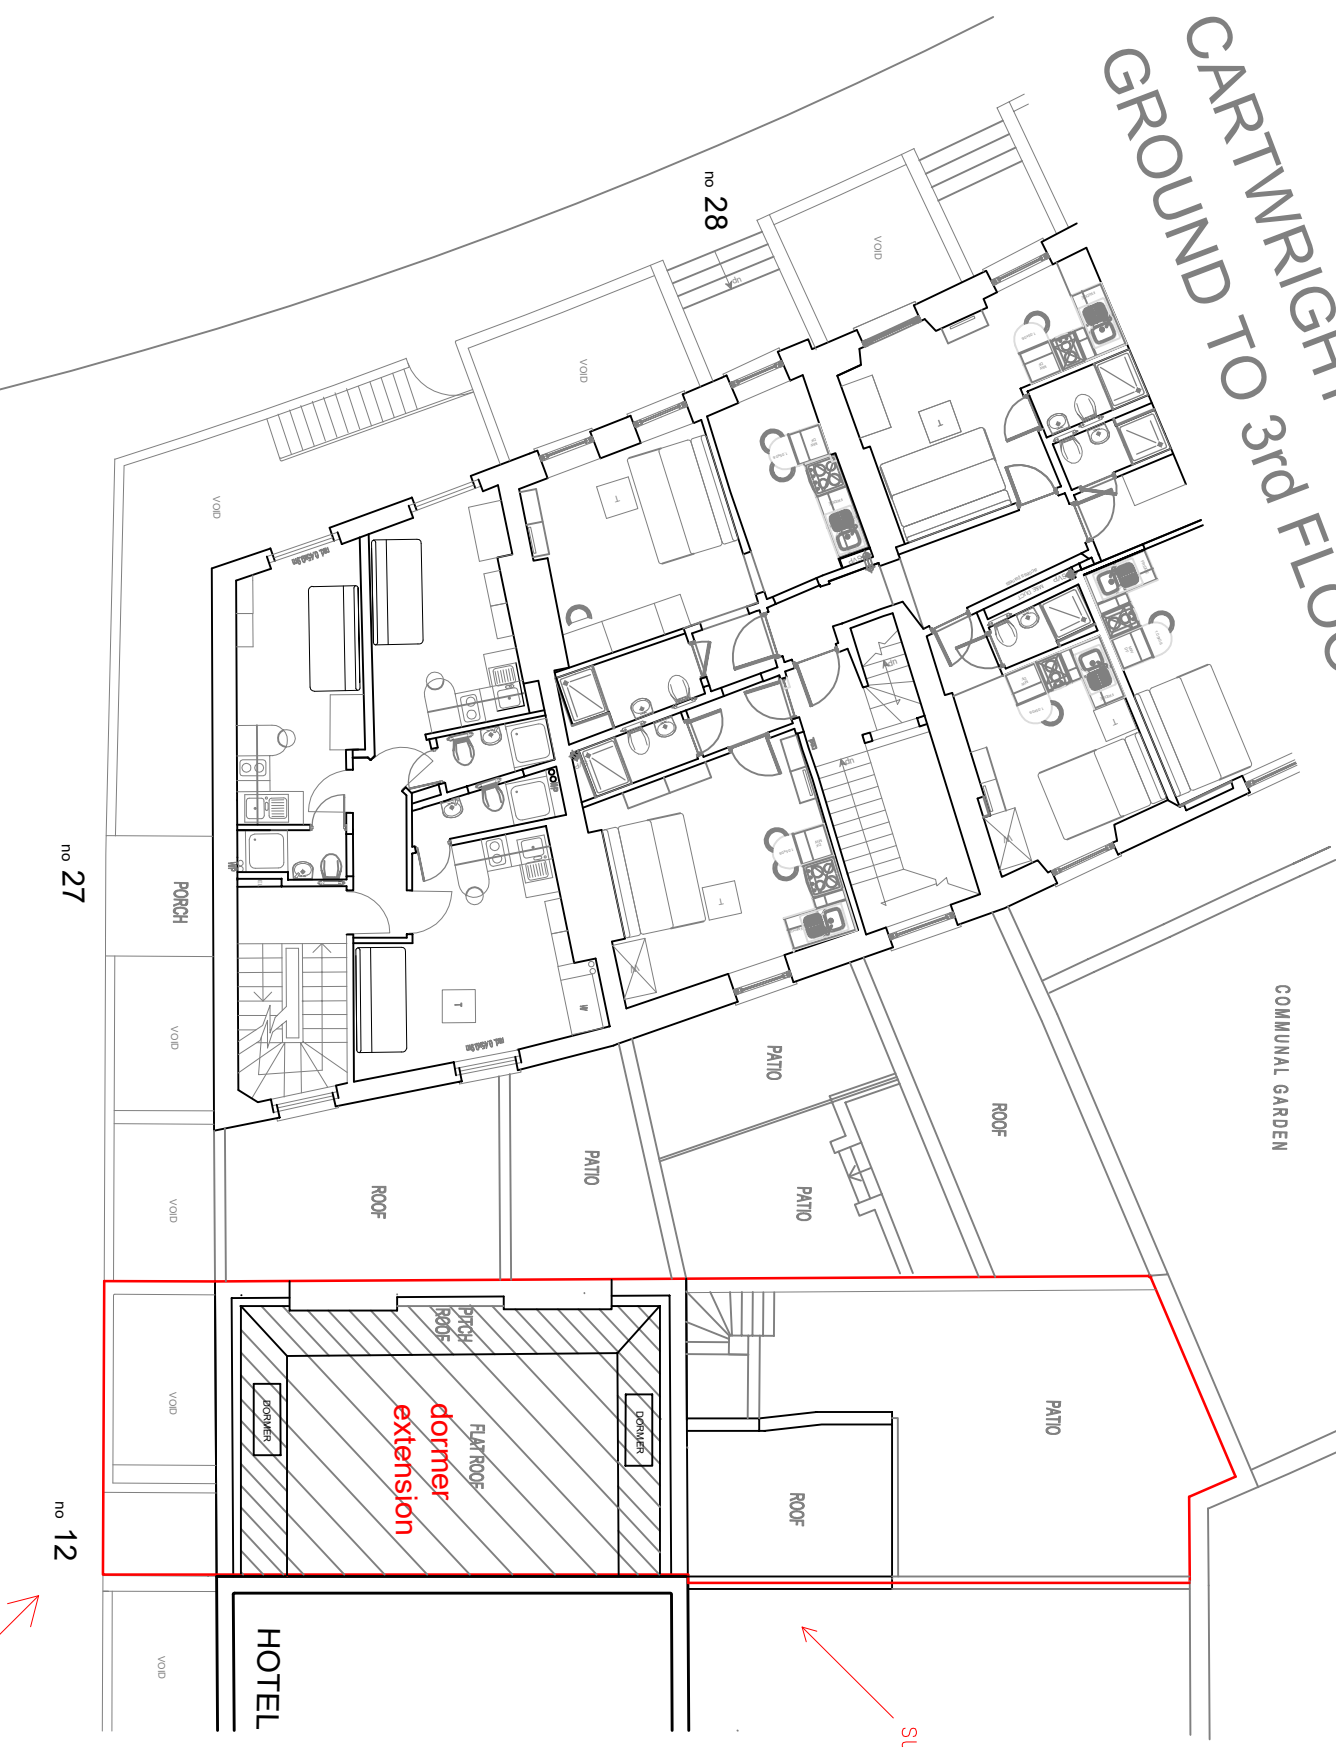



Chartered Architects
20 AVONMORE ROAD, LONDON W14 8PR
T: +44 (0)20 7602 0022 F: +44 (0)20 7602 1022
E-mail: mail@aadiarchitects.com
website: www.aadiarchitects.com

Project:
12 MABLEDON PLACE WC1
Proposed Roof Extension

Drawing:
SITE & BLOCK PLAN
No.12 / 27-28

Date: April 2024

Scale: 1:100 @ A3

Drawn by: F

2024/A01/01