



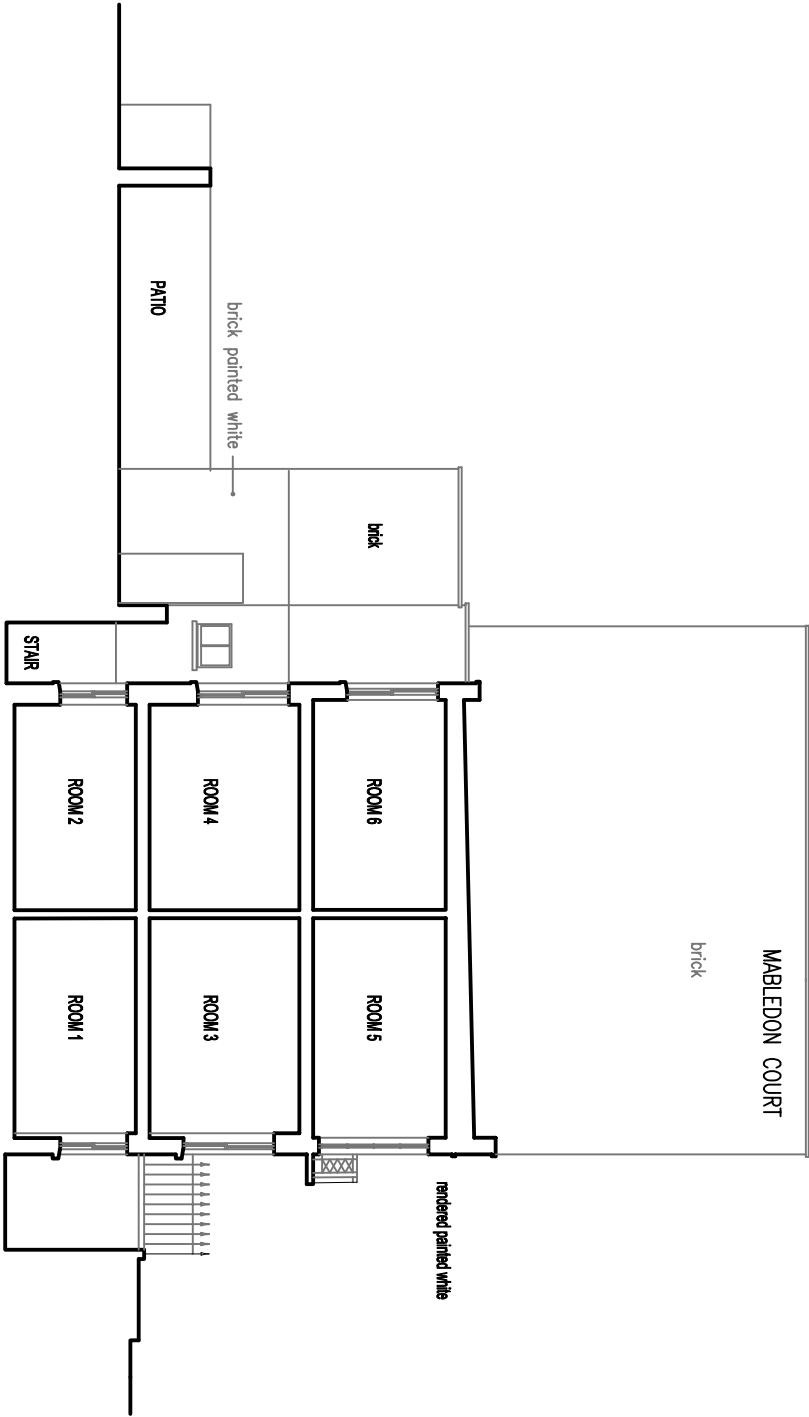

EXISTING SECTION

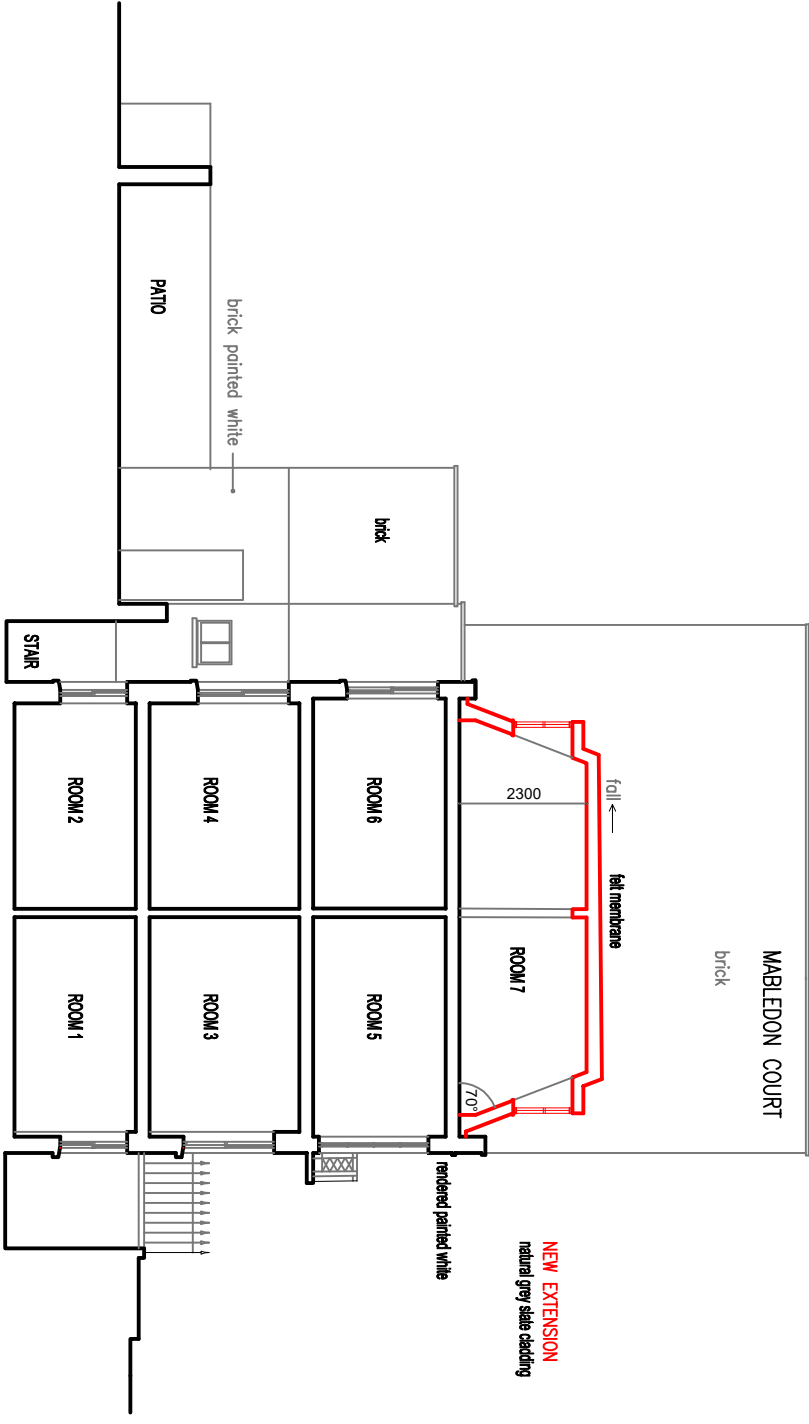

PROPOSED SECTION



Chartered Architects
20 AVONMORE ROAD, LONDON W14 8PR
T: +44 (0)20 7602 0022 F: +44 (0)20 7602 1022
E-mail: mail@adlarchitects.com
website: www.adlarchitects.com

Project:
12 MABLEDON PLACE WC1
Proposed Rear Extension

Drawing:
EXISTING & PROPOSED SECTION

Date: April 2024

Scale: 1:100

Drawn by: F

2024/A/01/03