

This drawing is to be read in conjunction with all other drawings.  
NOTES ON THIS DRAWING WILL APPLY TO ALL OTHER  
DRAWINGS WHERE A SIMILAR POSITION EXISTS.

ALL DIMENSIONS TO BE CHECKED ON SITE BEFORE FABRICATION.

3. THE CONTRACTOR IS TO REFER TO THE ENGINEERS' DRAWINGS BEFORE PROCEEDING WITH WORKS.

4. ALL DRAWINGS AND DESIGNS ARE COVERED BY A PATENT OR COPYRIGHT INTELLECTUAL PROPERTY AND MAY NOT BE DISTRIBUTED, COPIED OR ISSUED WITHOUT THE WRITTEN PERMISSION OF THE ENGINEERS.

5. A) ALL DESIGN CONCEPTS CONTAINED ON THIS DRAWING ARE THE SOLE PROPERTY OF THE ARCHITECT AND THE CONTRACTOR SHALL NOT REPRODUCE OR REUSE THEM WITHOUT WRITTEN PERMISSION OF THE ARCHITECT.

6. B) THESE DRAWINGS MAY BE SUBJECT REVISION FOR THE PROPER CARRYING OUT OF THE WORKS.

7. C) THE ARCHITECT'S AUTHORITY TO MAKE AMENDMENTS MAY OVERRIDE THESE DRAWINGS AND AMENDMENTS MAY BE REQUIRED.

8. D) SUPPLY OF MATERIALS WILL BE REQUIRED TO BE SUPPLIED BY THE CONTRACTOR. THE CONTRACTOR SHALL NOT RELY SOLELY OF THE WRITTEN INSTRUCTIONS CONTAINED WITHIN THE WORKING ON THESE DRAWINGS.


9. A) ALL FINISHES SHALL BE TO THE ARCHITECT'S SATISFACTION.

10. B) ALL CRITICAL DIMENSIONS SHALL BE APPROVED BY THE ARCHITECT BEFORE PROCEEDING WITH THE WORKS.

11. C) IN THE EVENT OF ANY DISCREPANCY BETWEEN THIS DRAWING AND THE ON-SITE DIMENSION SHALL BE REFERRED TO THE ARCHITECT FOR CLARIFICATION.

12. THE CONTRACTOR SHALL BE RESPONSIBLE FOR OBTAINING BEFORE WORKS ON THAT PART SHALL COMMENCE.

NO	DATE	DESCRIPTION	BY
----	------	-------------	----

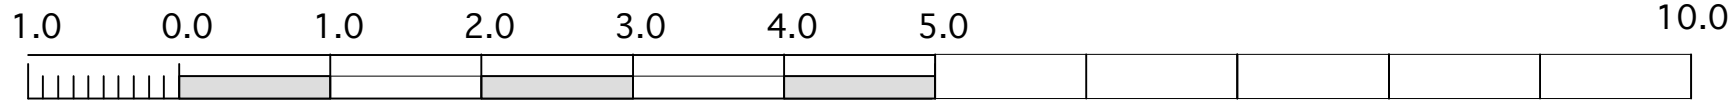

PROJECT  
**FLAT No. 4**  
**27 MARESFIELD GARDENS**  
**LONDON NW3 5SD**

SCALE **1:50 @ A2** | DATE **March 2024**