


SEATS 98 PEOPLE


General notes

- Principal solutions of details are given in drawings. Working drawings and detailed solutions are made by a builder and must be approved by project authors.
- Before proceeding to build, all details must be coordinated with the architect and site supervisor. All questions and ambiguities about the volume of materials, specifications and other project parts must be assigned to and resolved by the builder before the end of the estimate.
- Material specification can exclude some materials, that are indicated in drawings, therefore, the builder needs to review technical project documentation as a whole.
- All dimensions are given in millimeters. Drawings should not be measured, only read with given dimensions. All sizes must be checked on site, before the start of the building process.

Project author: Hagley Interiors LTD Address: 365 Hagley Rd, Birmingham B17 8DJ, United Kingdom phone: +44 121 420 4400, e-mail: design@hagleyinteriors.co.uk		
Position	Name	Date
Project manager/ designer	PB	02.01.2024
Interior Architect	GB	
Object: Shrimp Shack		
Drawing: Floor Plan		
Scale	Page mark	Page nr.
1:40		

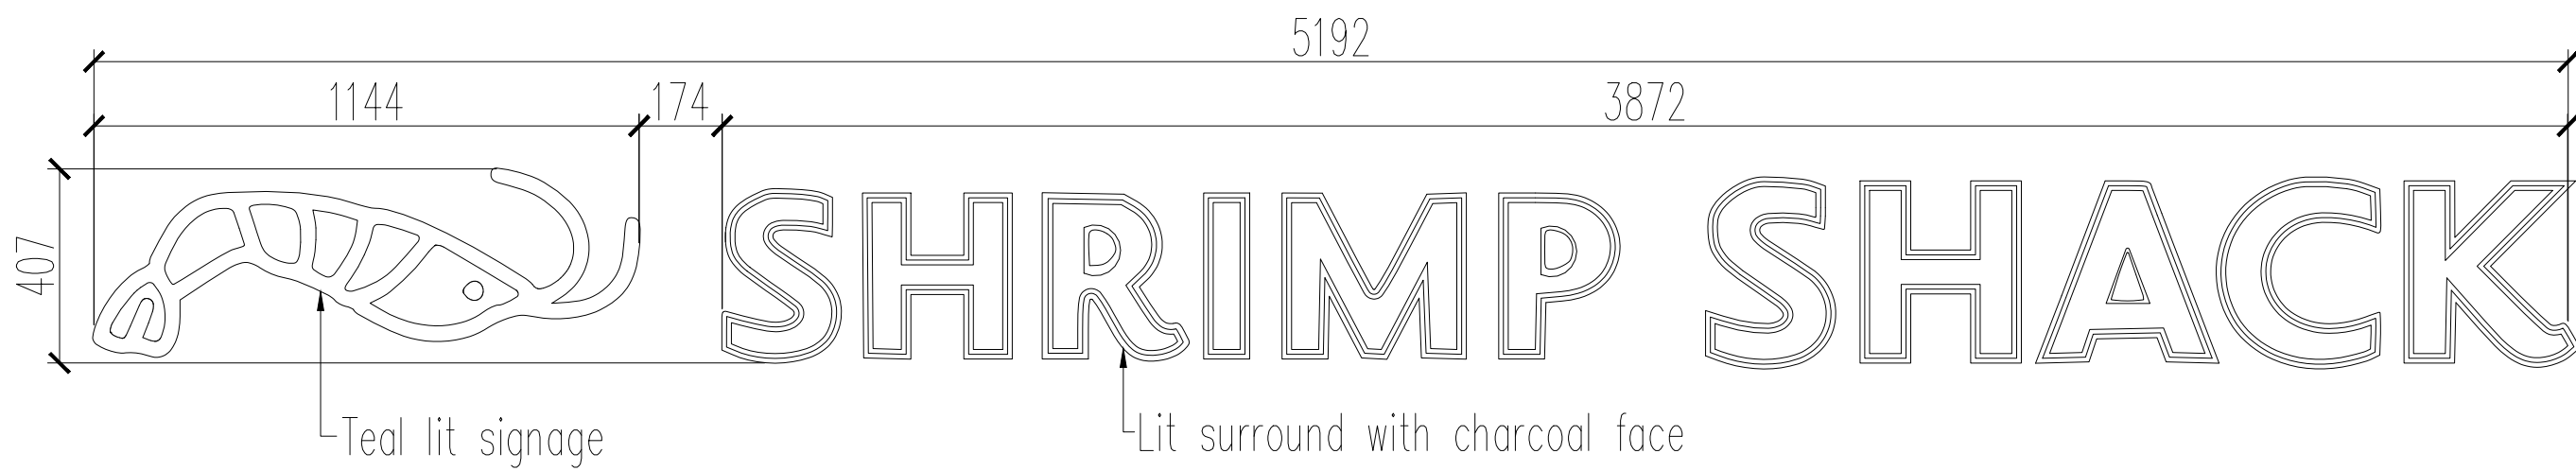

EXTERIOR SIGNAGE

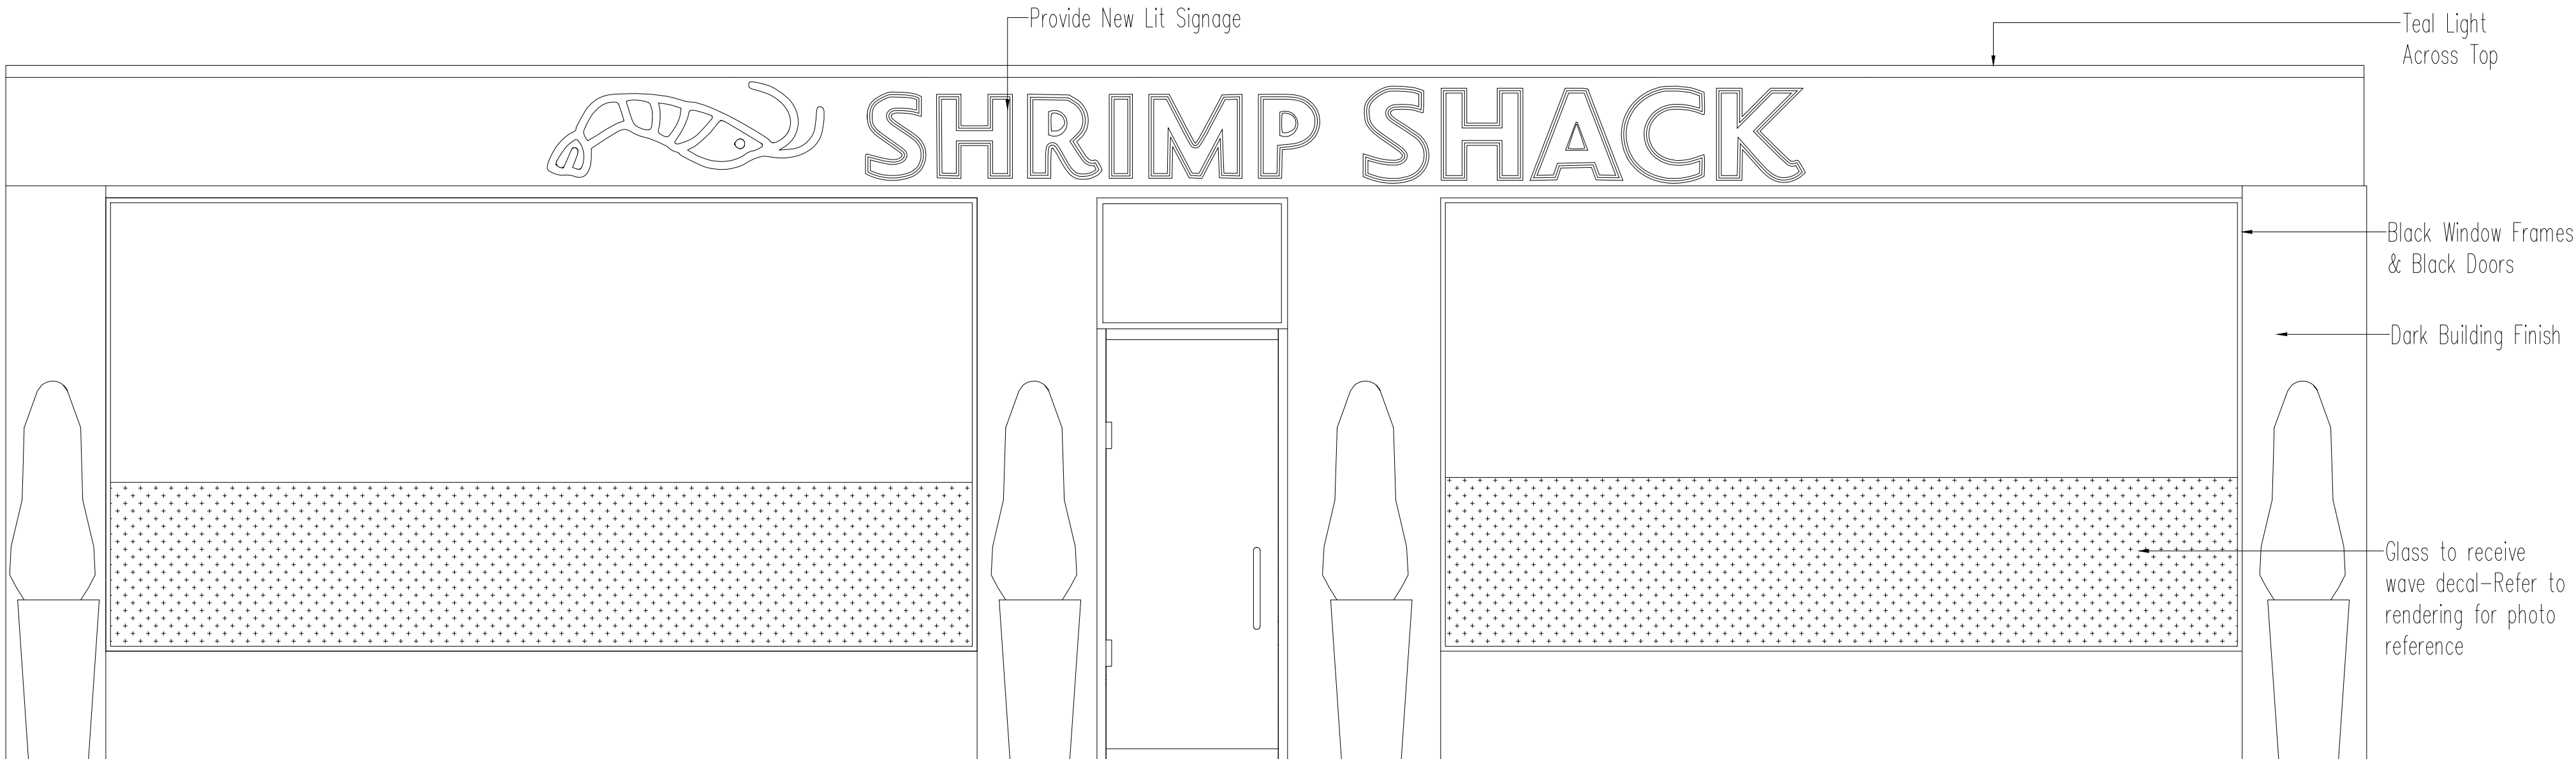

FRONT ELEVATION



RENDERING REFERENCE

General notes

1. Principal solutions of details are given in drawings. Working drawings and detailed solutions are made by a builder and must be approved by project authors.
2. Before proceeding to build, all details must be coordinated with the architect and site supervisor. All questions and ambiguities about the volume of materials, specifications and other project parts must be assigned to and resolved by the builder before the end of the estimate.
3. Material specification can exclude some materials, that are indicated in drawings, therefore, the builder needs to review technical project documentation as a whole.
4. All dimensions are given in millimeters. Drawings should not be measured, only read with given dimensions. All sizes must be checked on site, before the start of the building process.

Project author: Hagley Interiors LTD Address: 365 Hagley Rd, Birmingham B17 8DJ, United Kingdom phone: +44 121 420 4400, e-mail: design@hagleyinteriors.co.uk		
Position	Name	Date
Project manager/ designer	PB	02.01.2024
Interior Architect	GB	
Object: Shrimp Shack		
Drawing: Proposed Exterior Elevation		
Scale	Page mark	Page nr.
1:20		