

NOTES

ANY DISCREPANCIES THAT ARE, OR BECOME APPARENT SHOULD BE REPORTED TO CHAPMAN TAYLOR.

AREAS INDICATED ARE APPROXIMATE GROSS INTERNAL AREA. THEY RELATE TO THE LIKELY AREAS OF THE BUILDING AT THE CURRENT STAGE OF DESIGN. ANY DECISIONS TO BE MADE ON THE BASIS OF THESE PREDICTIONS, WHETHER AS TO PROJECT VIABILITY, PRE-LETTING, LEASE AGREEMENTS, OR THE LIKE, SHOULD INCLUDE DUE ALLOWANCE FOR THE INCREASES AND DECREASES INHERENT IN THE DESIGN DEVELOPMENT AND BUILDING PROCESS.

© COPYRIGHT CHAPMAN TAYLOR 2021

P01	24.04.24	RP	(WB-211) FIRST ISSUE Planning Shopfronts	SP
-----	----------	----	--	----

REV	DATE	BY	DESCRIPTION	CHK
-----	------	----	-------------	-----

STRUCTURAL ENGINEER



SERVICES ENGINEER



CLIENT



PROJECT

WEST END LANE

156 West End Lane
West Hampsted
London NW6 1SD

ARCHITECT



CHAPMAN TAYLOR
GLOBAL ARCHITECTS & MASTERPLANNERS



LONDON STUDIO
10 Eastbourne Terrace
London W2 6LG
United Kingdom
T +44 (0)20 7371 3000
E london@chapmantaylor.com
www.chapmantaylor.com

DRAWING TITLE

WEST BLOCK
Curtain Wall Drawing
1/6

Scale 1:50 @ A3

INTERNAL JOB NO		ISSUE DATE		STATUS		DRAWN BY		CHECKED BY	
C340WEL		24.04.2024		PLANNING		RP		SP	
PROJECT NO.	ROLE	ORIGINATOR	TYPE	SERIES	LEVEL	NUMBER	REVISION		
0001	A	CTA	SKE	98	ZZ	5671	P01		

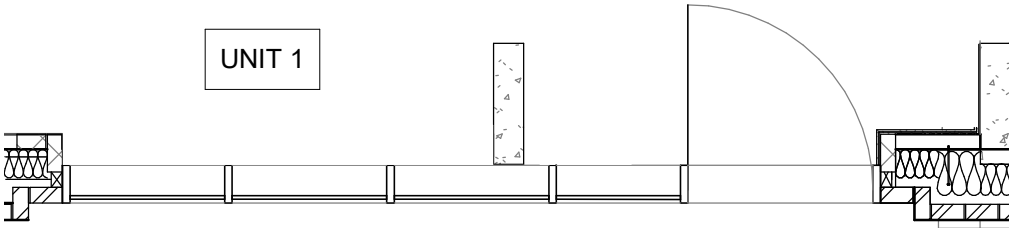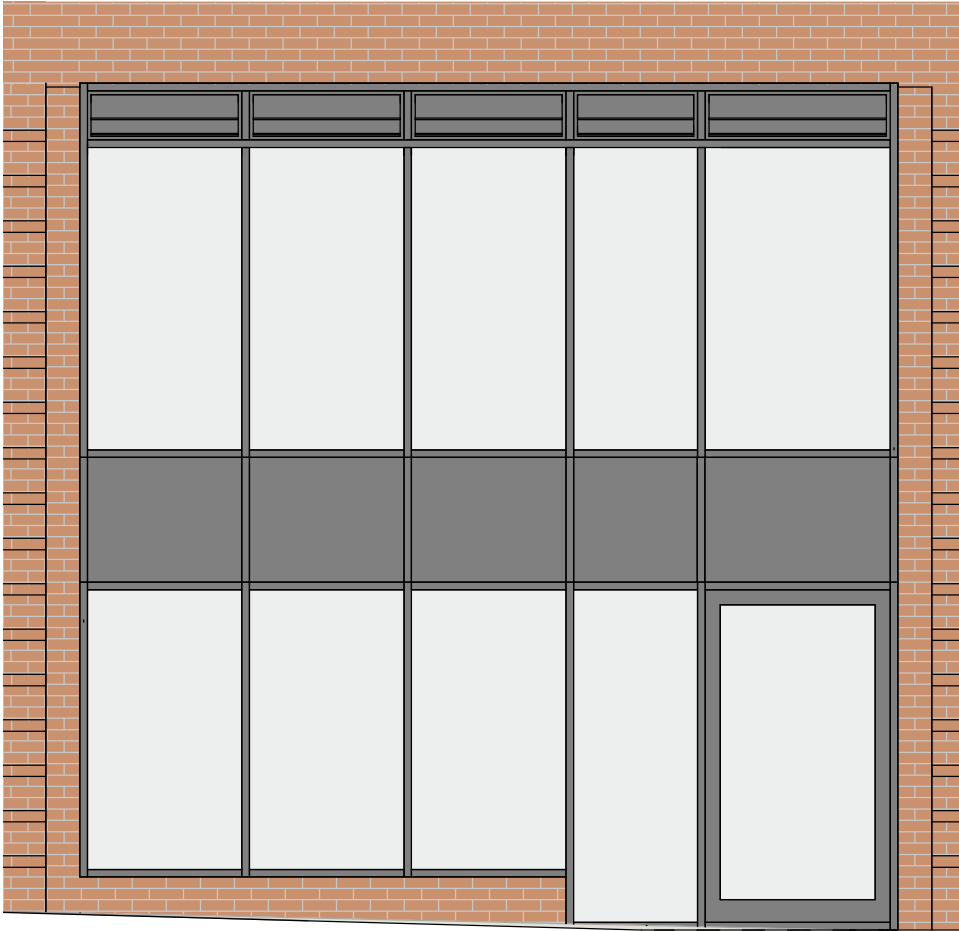

01 Elevation 01
1 : 50