

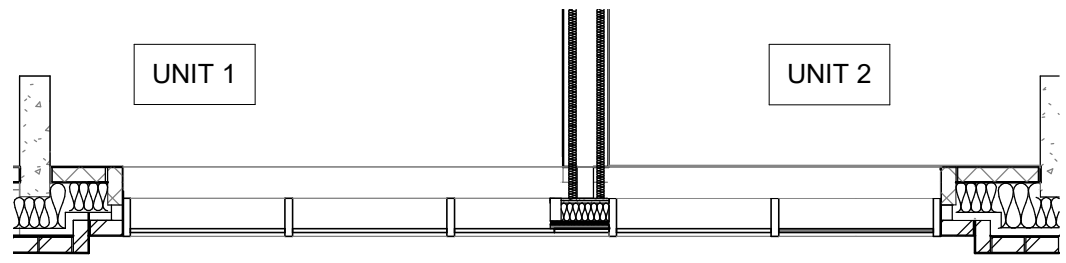
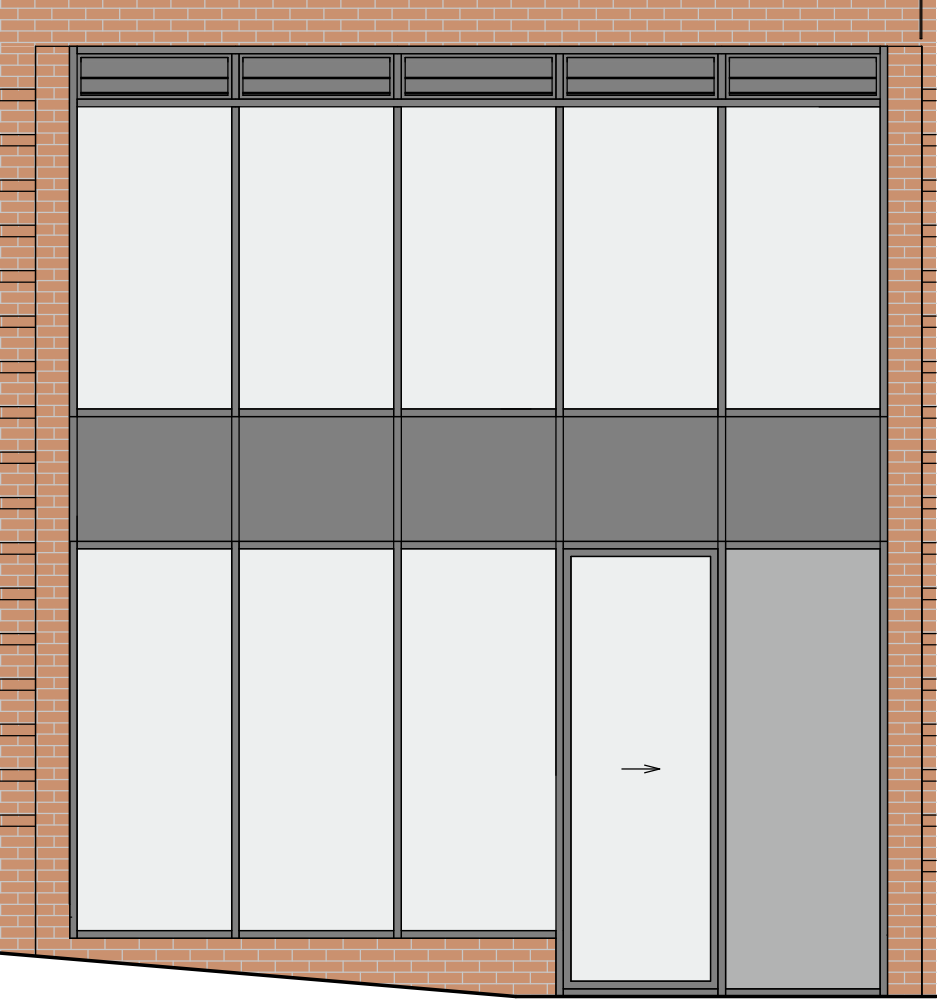


NOTES

ANY DISCREPANCIES THAT ARE, OR BECOME APPARENT SHOULD BE REPORTED TO CHAPMAN TAYLOR.
 AREAS INDICATED ARE APPROXIMATE GROSS INTERNAL AREA. THEY RELATE TO THE LIKELY AREAS OF THE BUILDING AT THE CURRENT STAGE OF DESIGN. ANY DECISIONS TO BE MADE ON THE BASIS OF THESE PREDICTIONS, WHETHER AS TO PROJECT VIABILITY, PRE-LETTING, LEASE AGREEMENTS, OR THE LIKE, SHOULD INCLUDE DUE ALLOWANCE FOR THE INCREASES AND DECREASES INHERENT IN THE DESIGN DEVELOPMENT AND BUILDING PROCESS.
 © COPYRIGHT CHAPMAN TAYLOR 2021

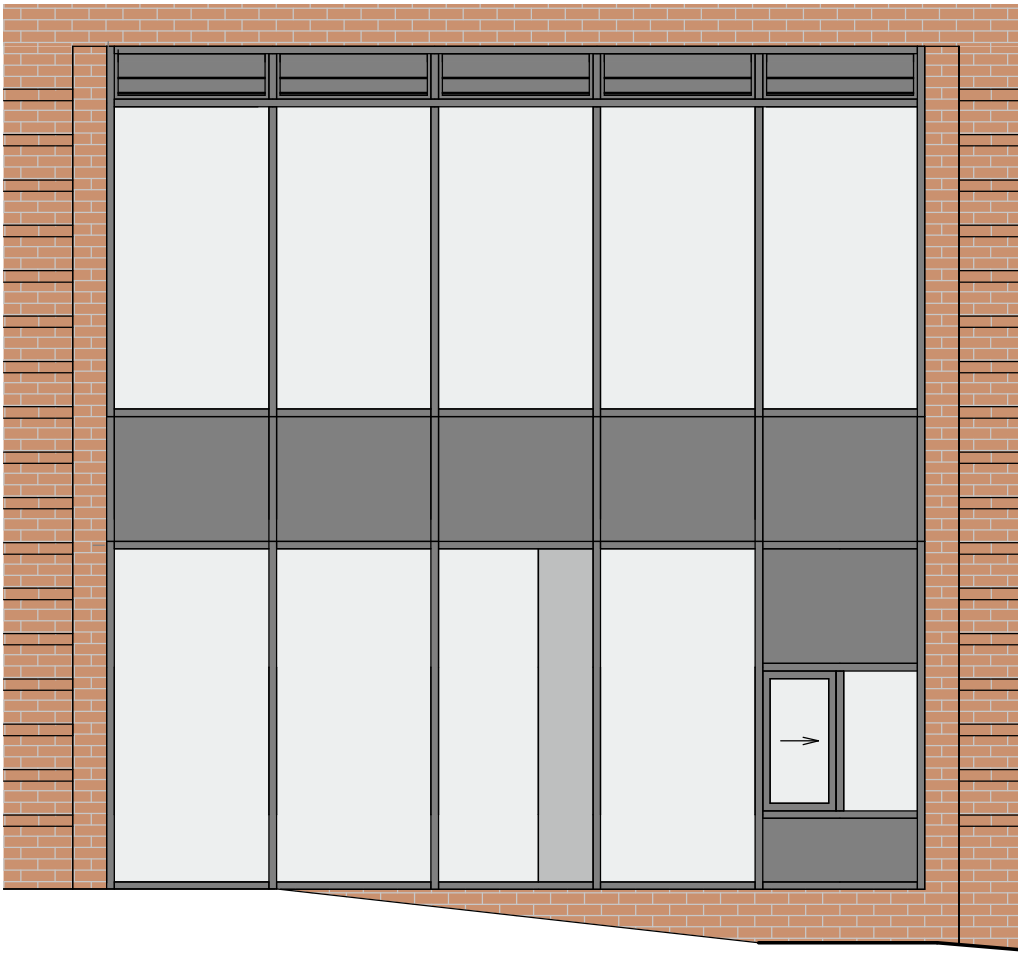

01 Elevation 02
1 : 50

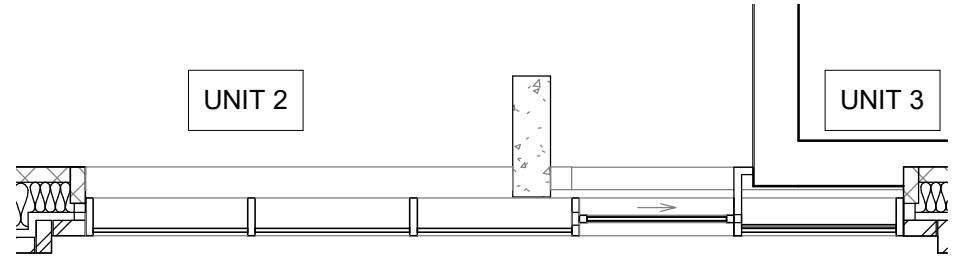


02 Elevation 03
1 : 50

| | | | | |
|-----|----------|----|--|----|
| P01 | 24.04.24 | RP | (WB-211) FIRST ISSUE Planning Shopfronts | SP |
|-----|----------|----|--|----|

| REV | DATE | BY | DESCRIPTION | CHK |
|-----|------|----|-------------|-----|
|-----|------|----|-------------|-----|

STRUCTURAL ENGINEER


SERVICES ENGINEER


CLIENT


PROJECT
WEST END LANE
 156 West End Lane
 West Hampsted
 London NW6 1SD

ARCHITECT

CHAPMAN TAYLOR
 GLOBAL ARCHITECTS & MASTERPLANNERS
 LONDON STUDIO
 10 Eastbourne Terrace
 London W2 6LG
 United Kingdom
 T +44 (0)20 7371 3000
 E london@chapmantaylor.com
 www.chapmantaylor.com

DRAWING TITLE
WEST BLOCK
Curtain Wall Drawing
 2/6

Scale 1:50 @ A3

| INTERNAL JOB NO | ISSUE DATE | STATUS | DRAWN BY | CHECKED BY | | | |
|-----------------|------------|------------|----------|------------|-------|--------|----------|
| C340WEL | 24.04.2024 | PLANNING | RP | SP | | | |
| PROJECT NO. | ROLE | ORIGINATOR | TYPE | SERIES | LEVEL | NUMBER | REVISION |
| 0001 | A | CTA | SKE | 98 | ZZ | 5672 | P01 |