

# London Borough of Camden

## Telephone Kiosk Upgrade

**SITE** o/s 221 Camden High St NW1 7HG




## SITE PLAN AND IMAGES

o/s 221 Camden High Street

Easting 528848



Northing 183960

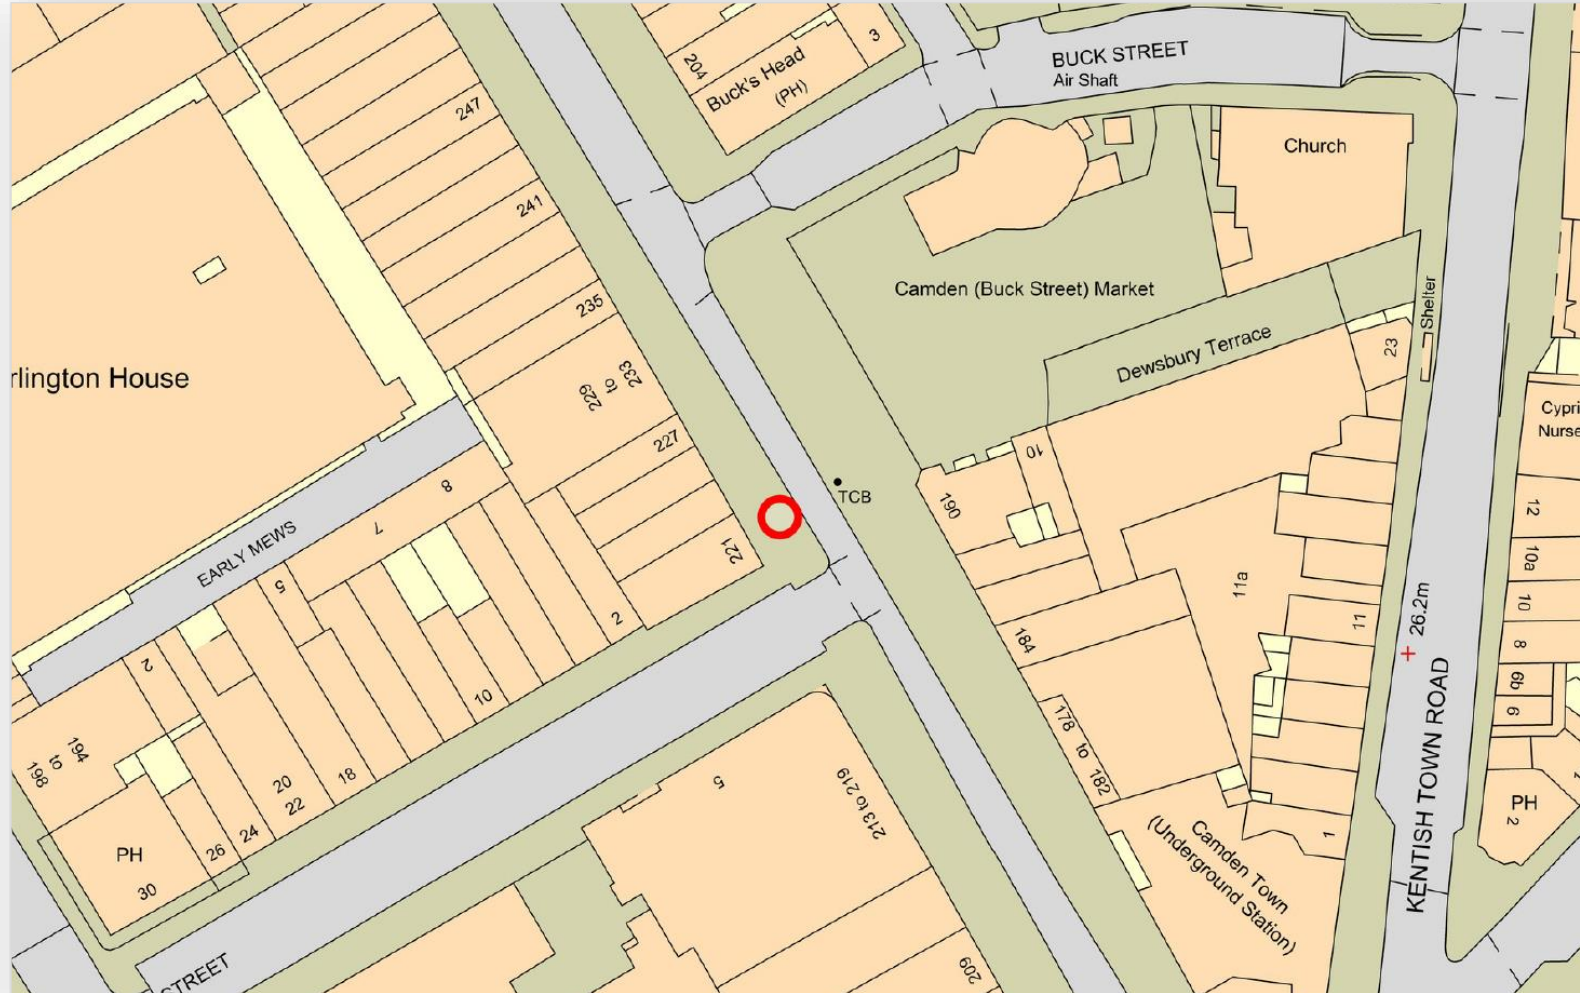

APPLICATION SITE



1:1250 @ A4

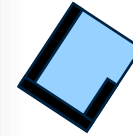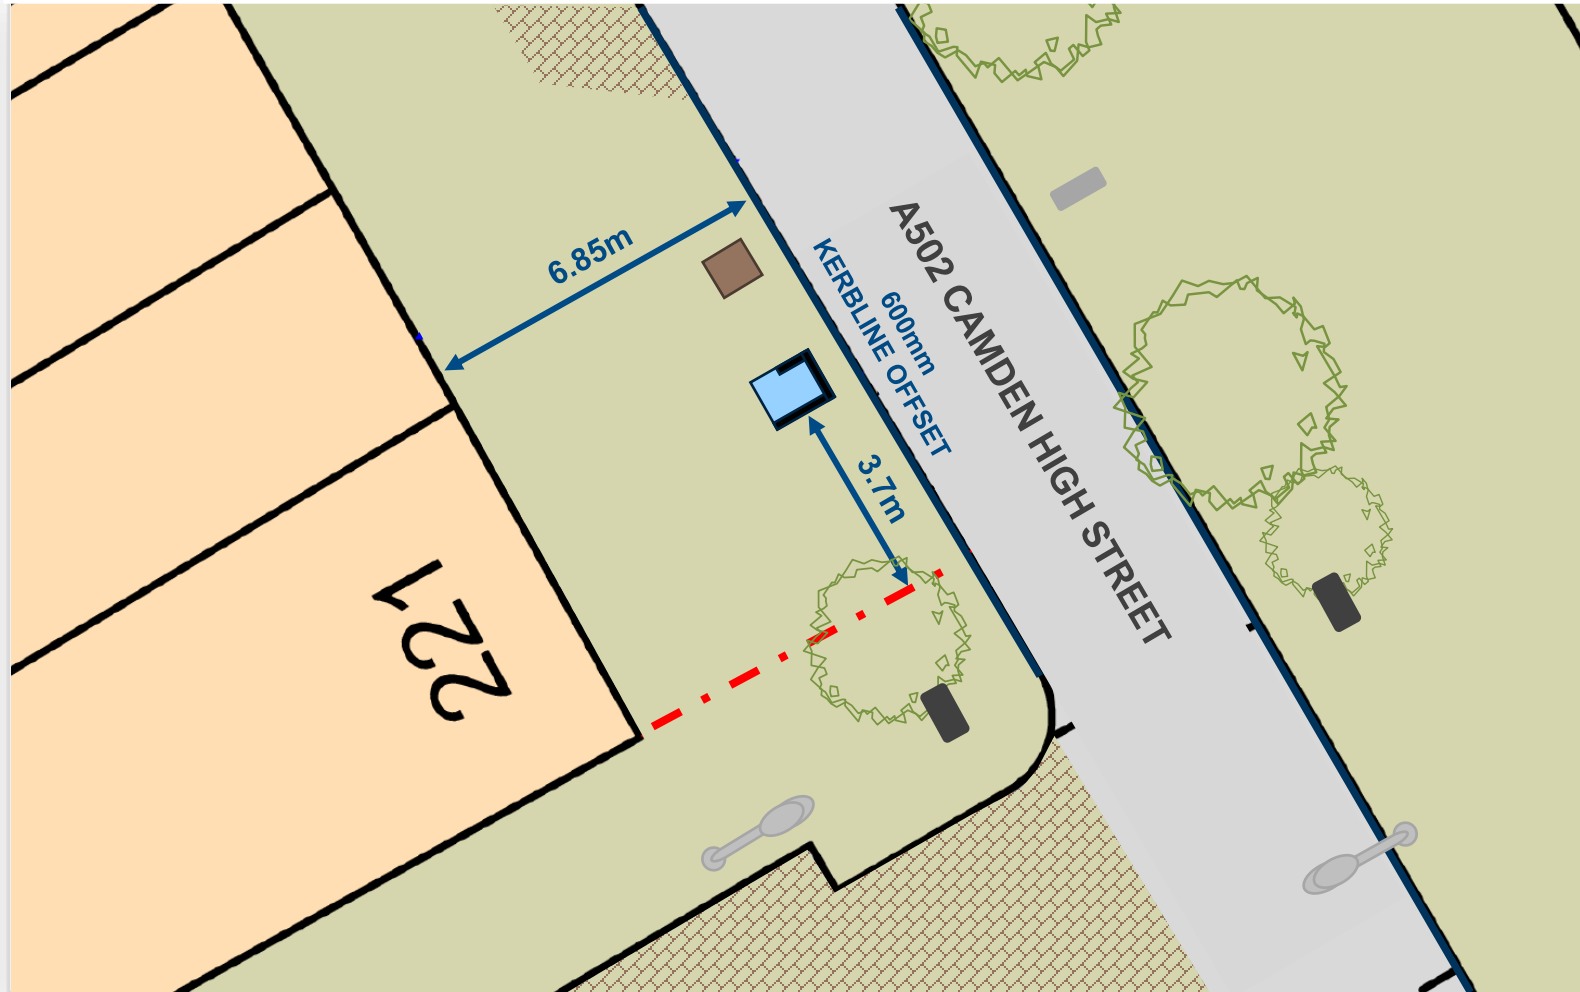

Position of Telephone Kiosk



Bin



1:200 @ A4



JCDecaux

A02297

o/s 221 Camden High Street



JCDecaux

# Infocus Telephone Kiosk

Updated Kiosk Unit with LCD Display

