



Drawings only to be scaled for planning application purposes, all dimensions to be checked on site. All drawings subject to Statutory Authority Approval.

Job No.	263	Dwg No.	A-351	Rev	A
---------	-----	---------	-------	-----	---

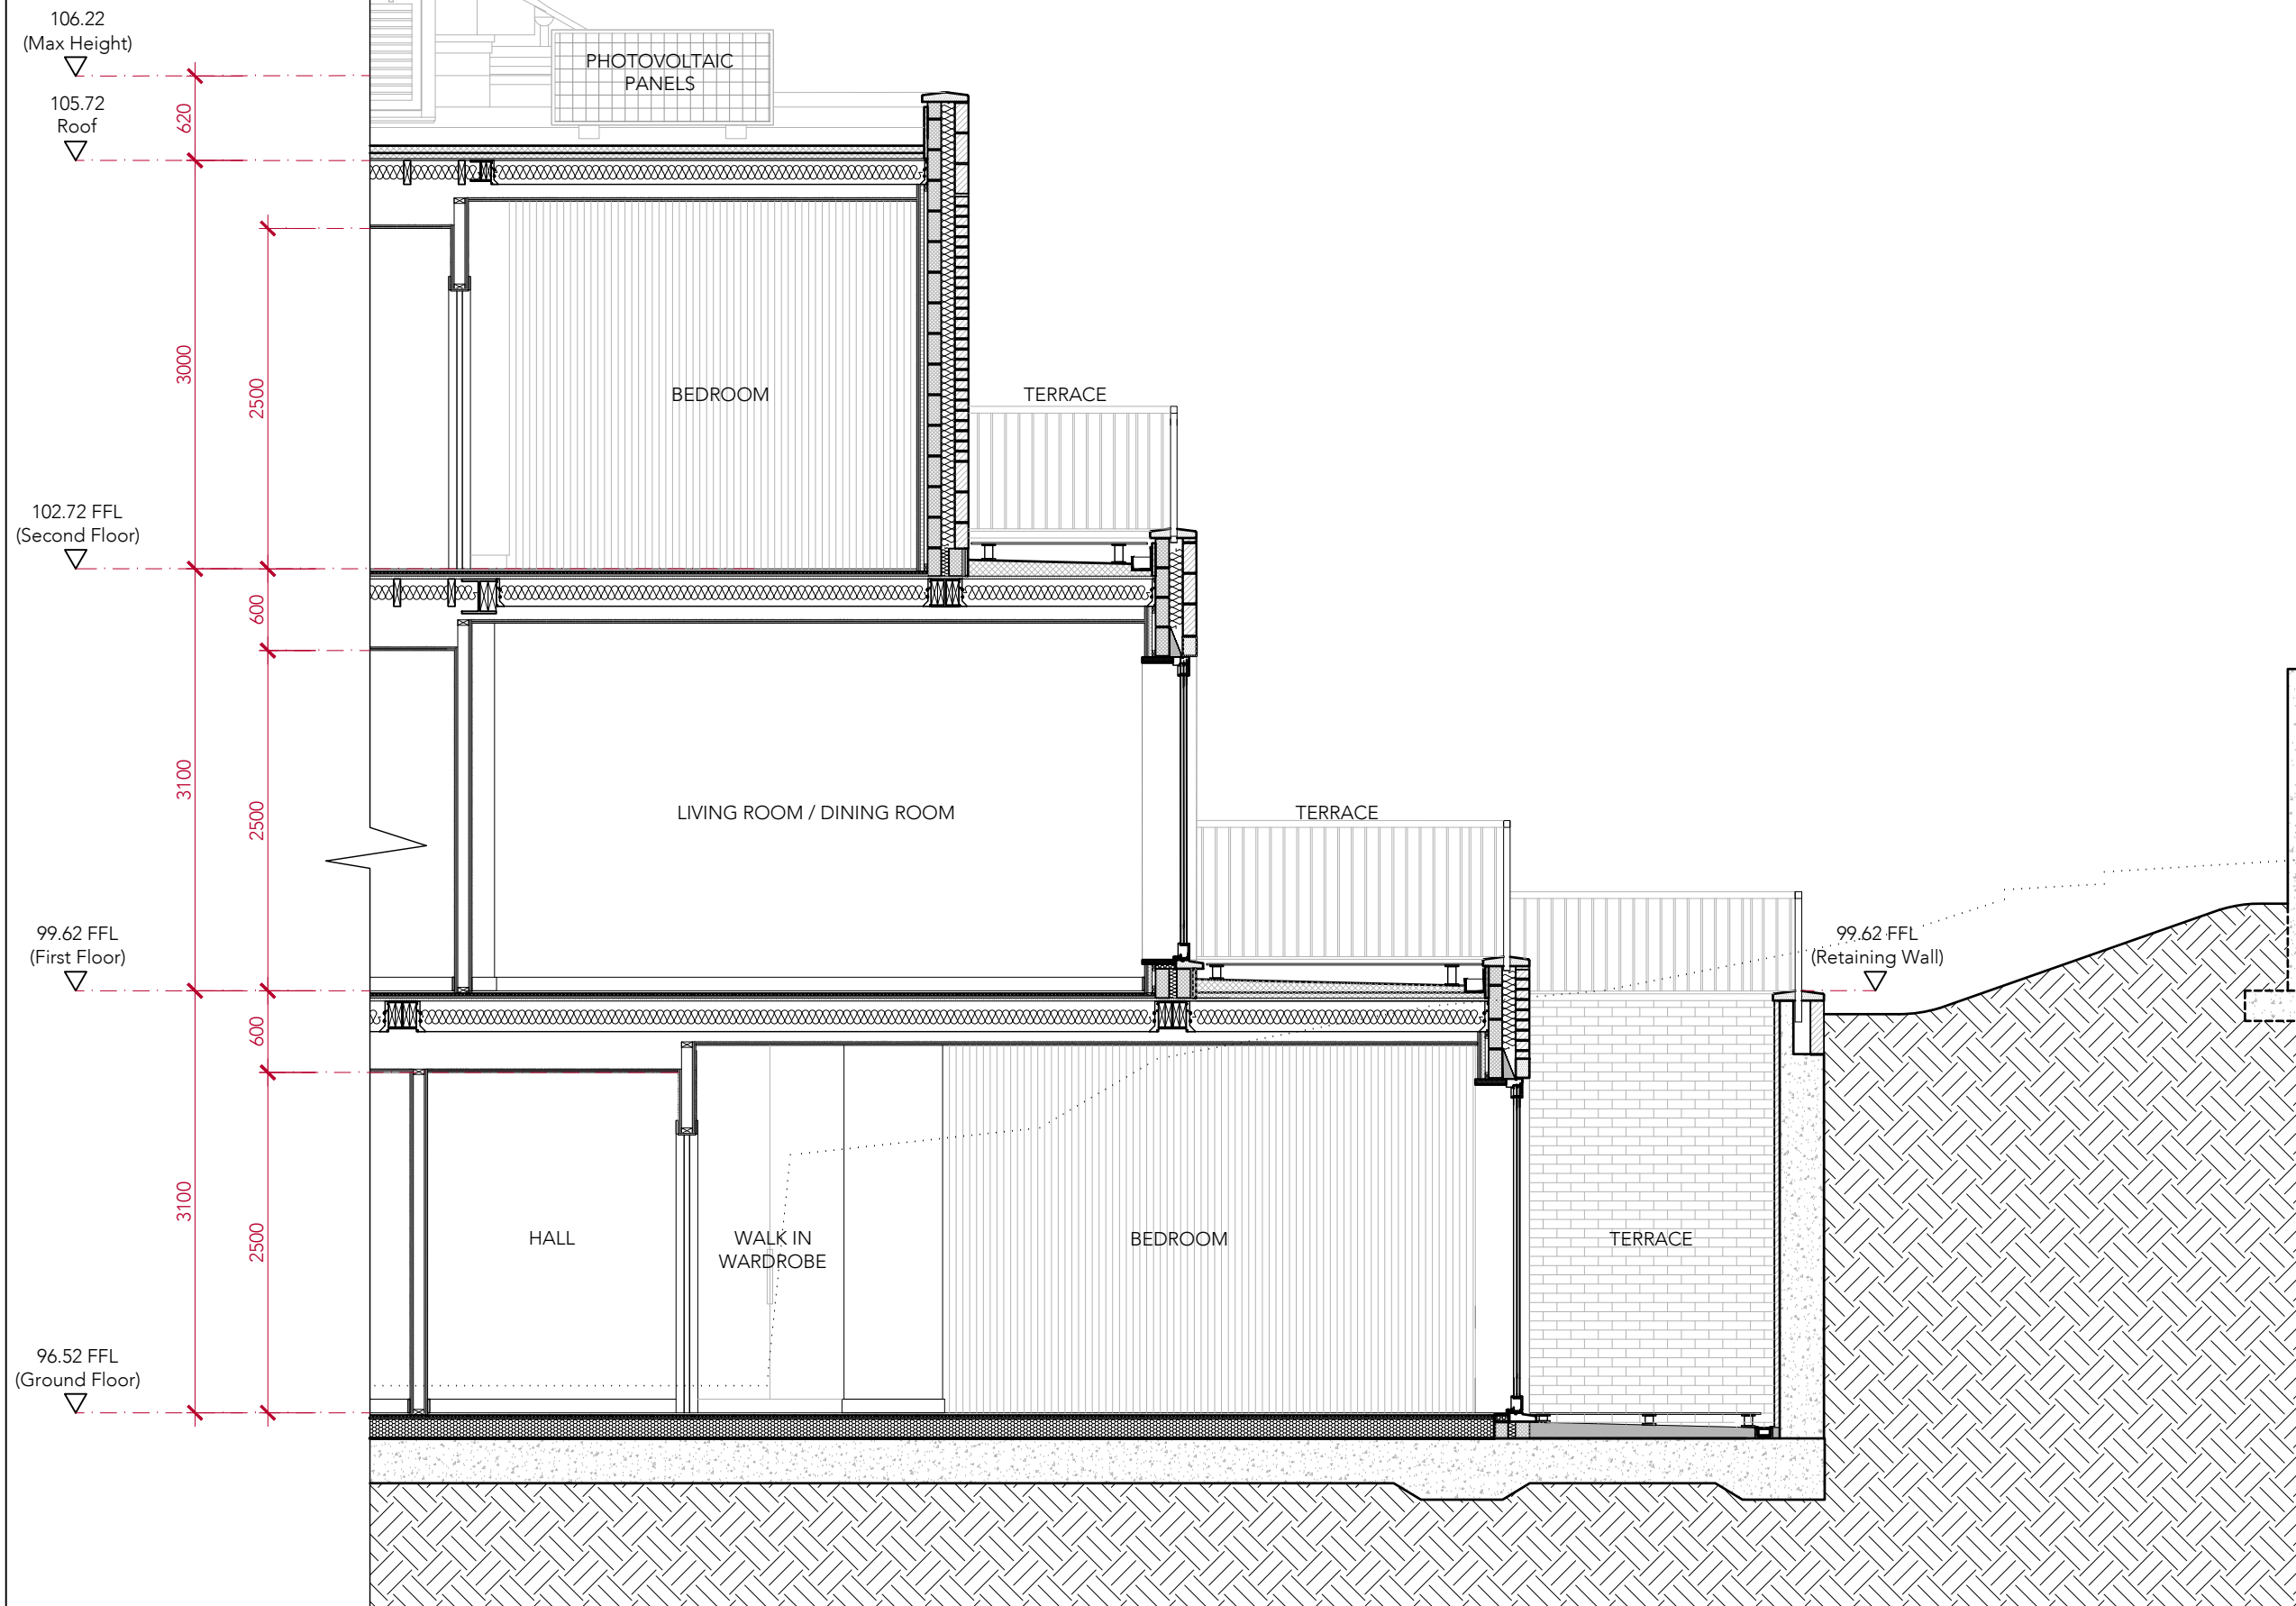

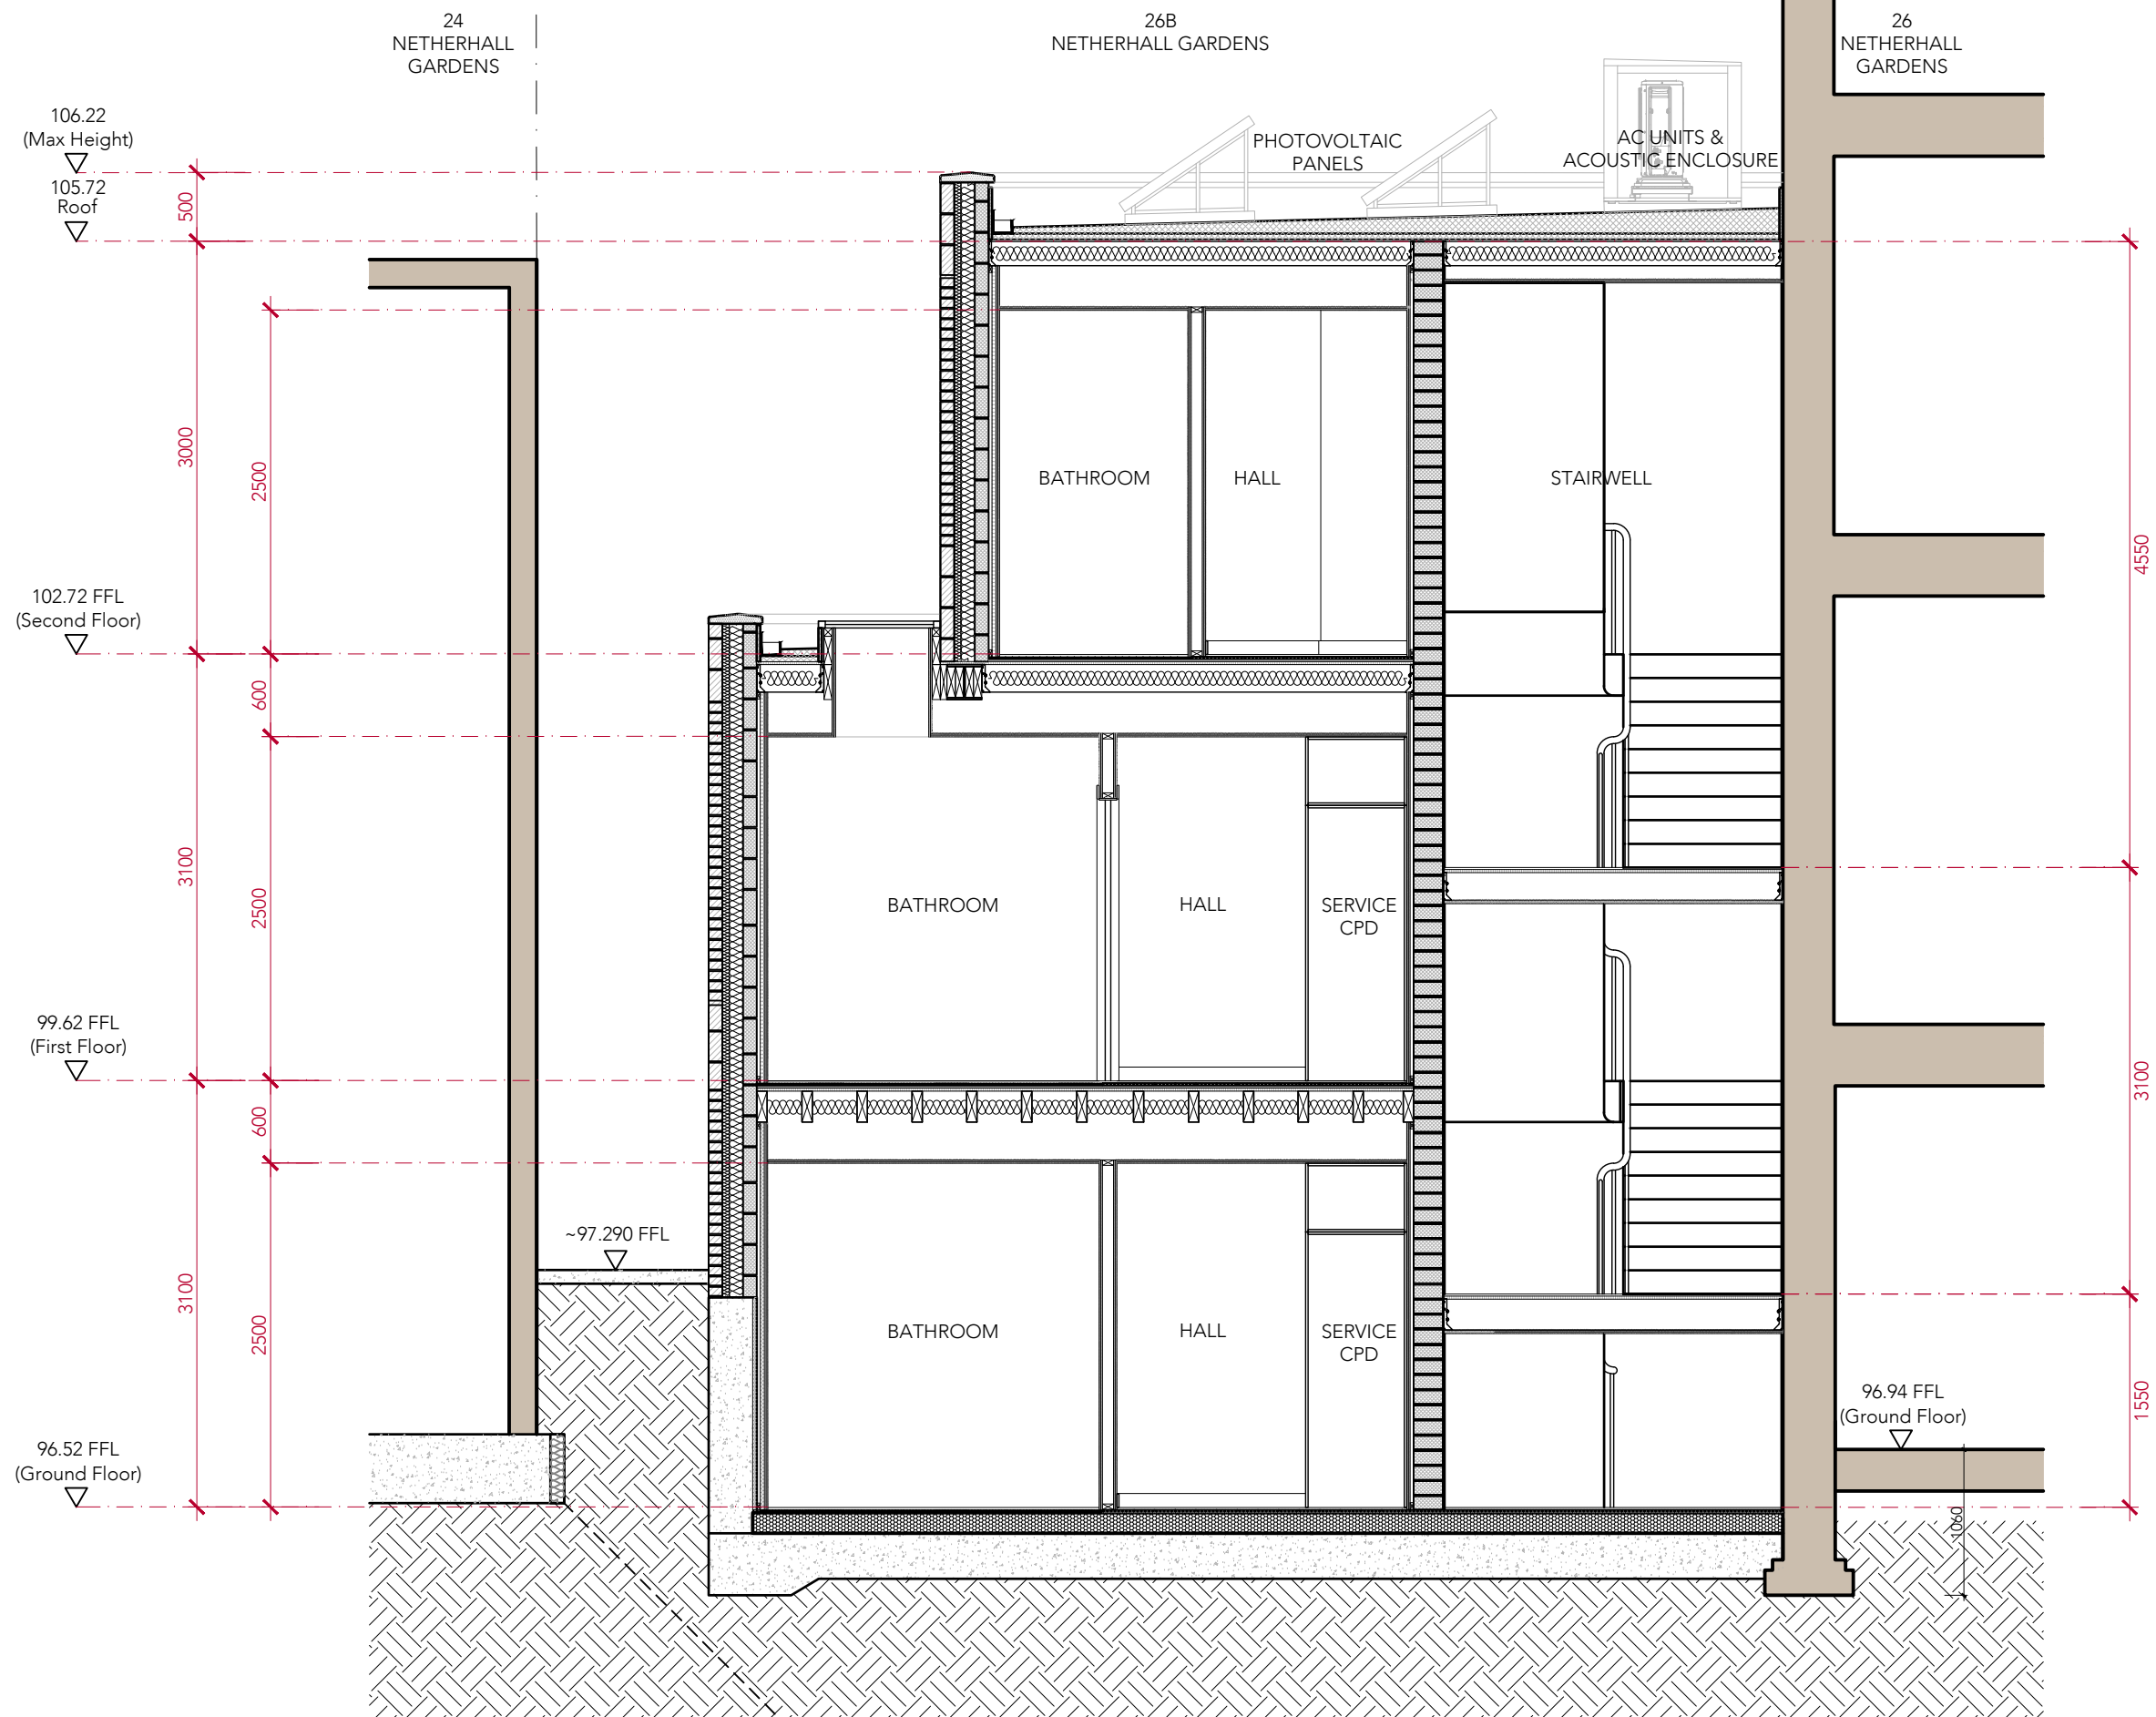

This drawing is protected under Copyright
and at no time should any portion of this
drawing be reproduced or copied without
the permission of the Architect.
(Design Copyright Act 1968)

This drawing must not be used for purposes other than that for which it is provided. It is supplied without liability for any errors or omissions.

Drawings only to be scaled for planning application purposes, all dimensions to be checked on site. All drawings subject to Statutory Authority Approval.

Notes		
B	INFORMATION	09.04.2024
A	INFORMATION	04.08.2023
-	INFORMATION	30.11.2023
No	Rev	Date

Status INFORMATION



ARCHITECTS + INTERIOR DESIGNERS

91A - 91B HEATH STREET
LONDON NW3 6SS
Tel 020 7 636 3838

INFO WWW.TG-STUDIO.CO.UK

Project	26 NETHERHALL GARDENS NW3 5TL			
Date	04.08.2023	Scale	A3 1:50	
Drawing	PROPOSED SECTION B-B			
Drawn by	RV	Checked by	TG	
Job No.	263	Dwg No.	A-352	Rev B