

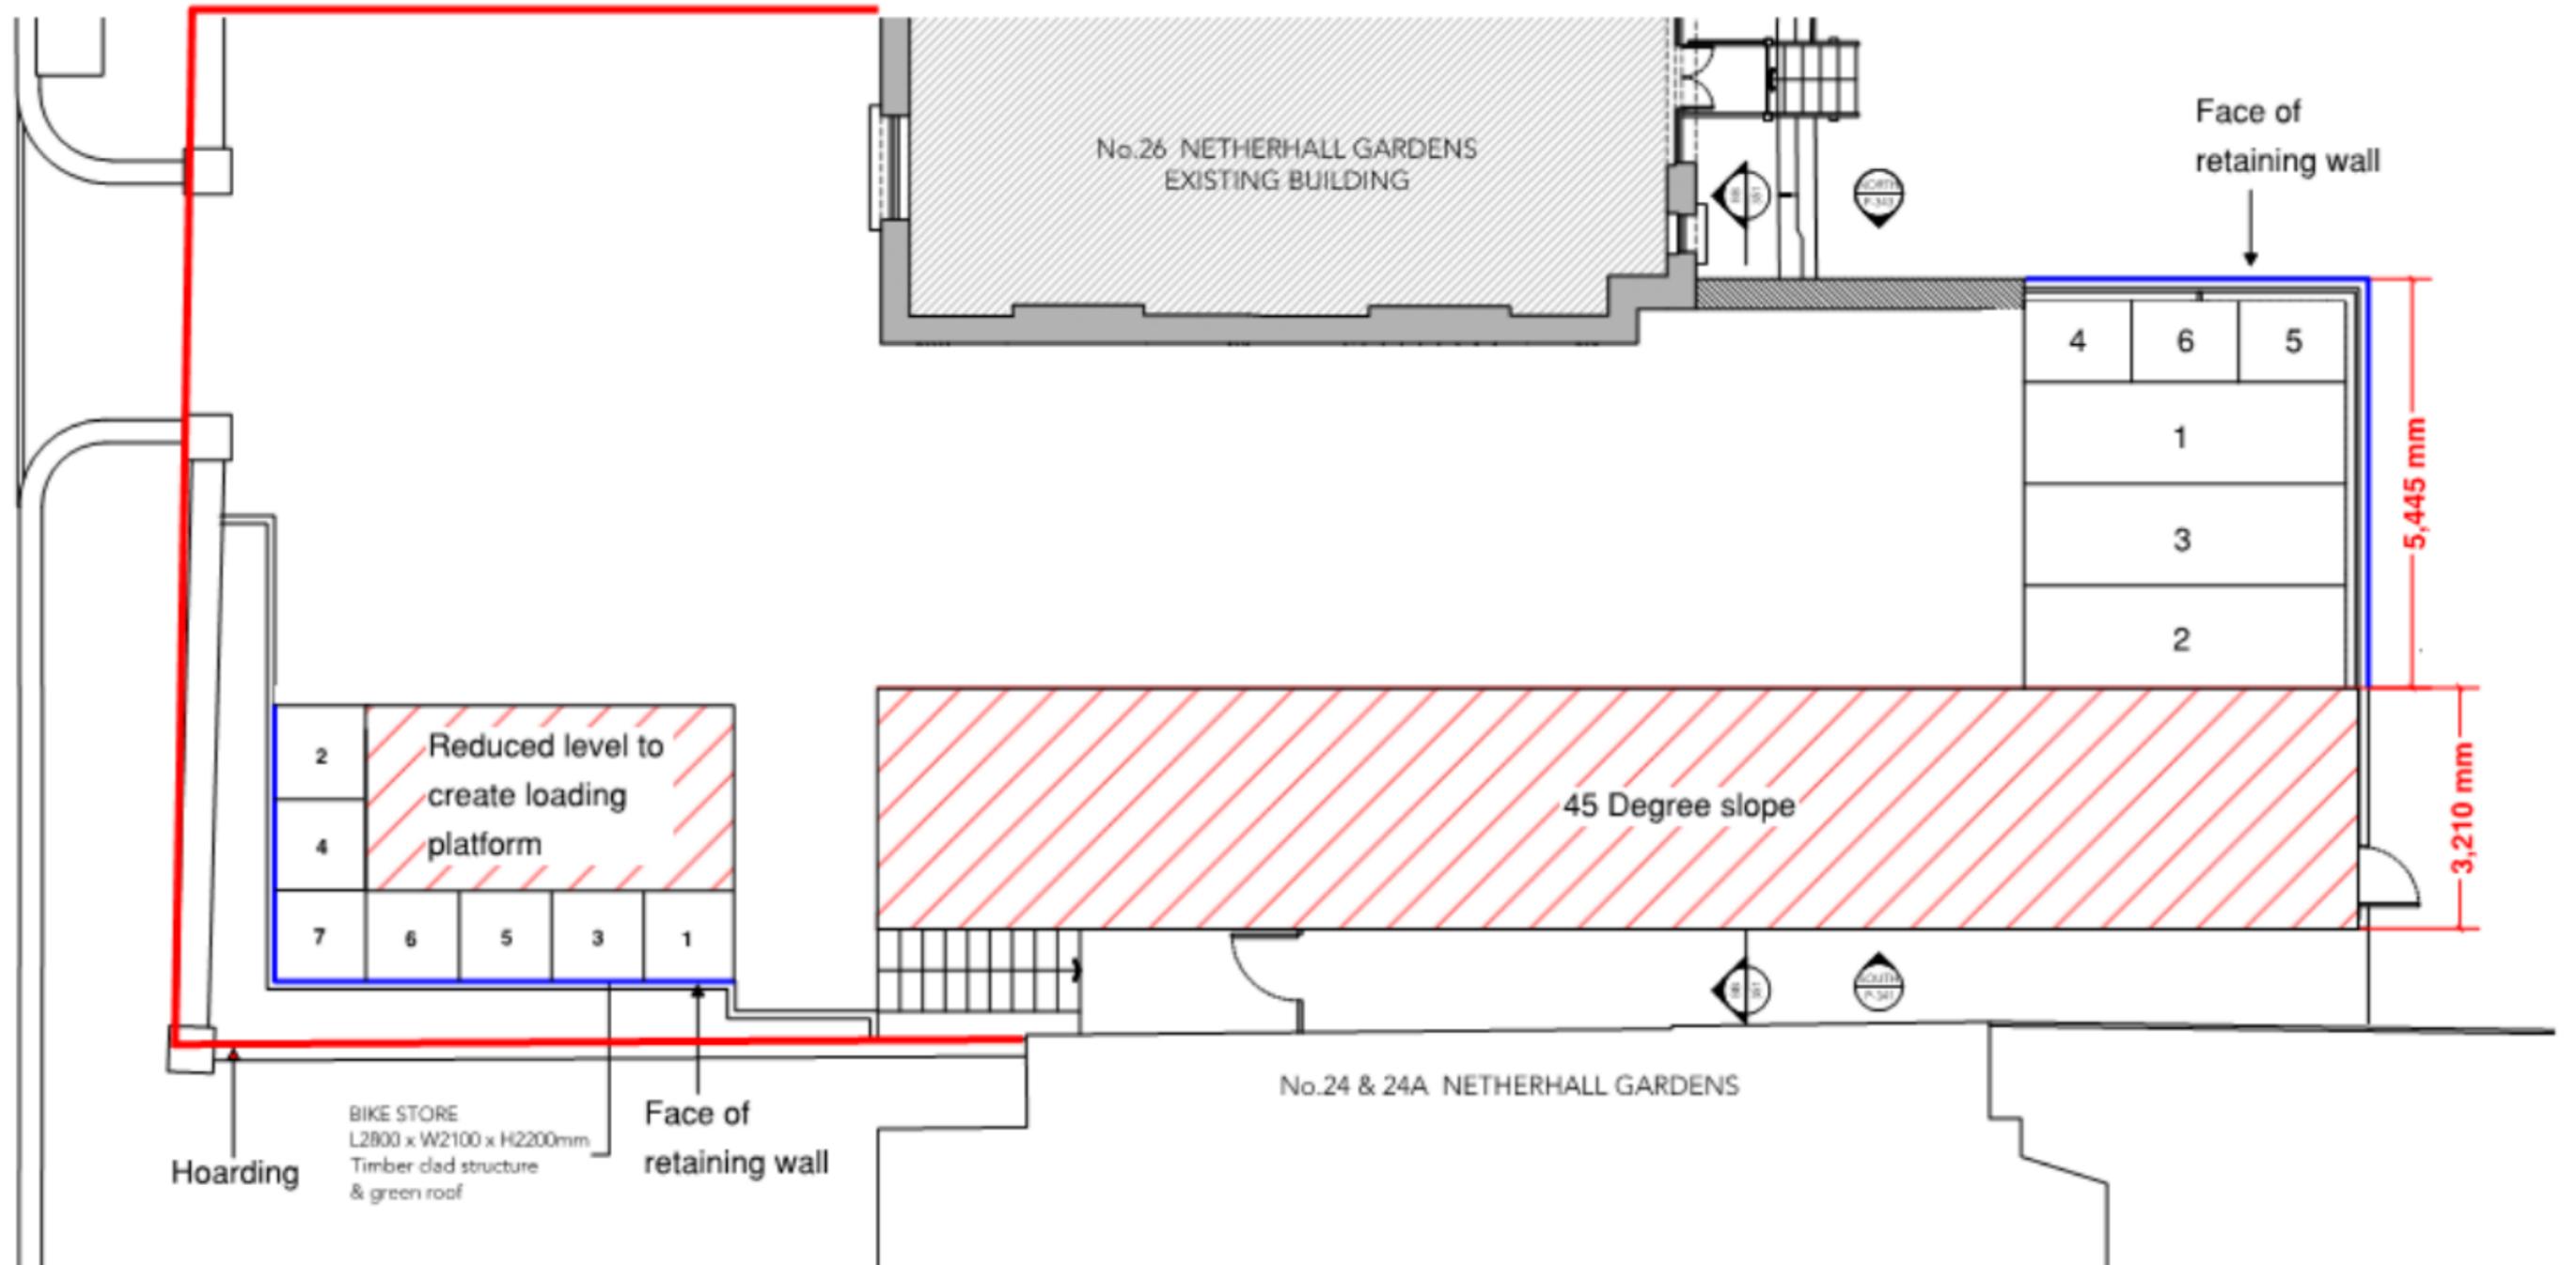



Stage 3 of construction

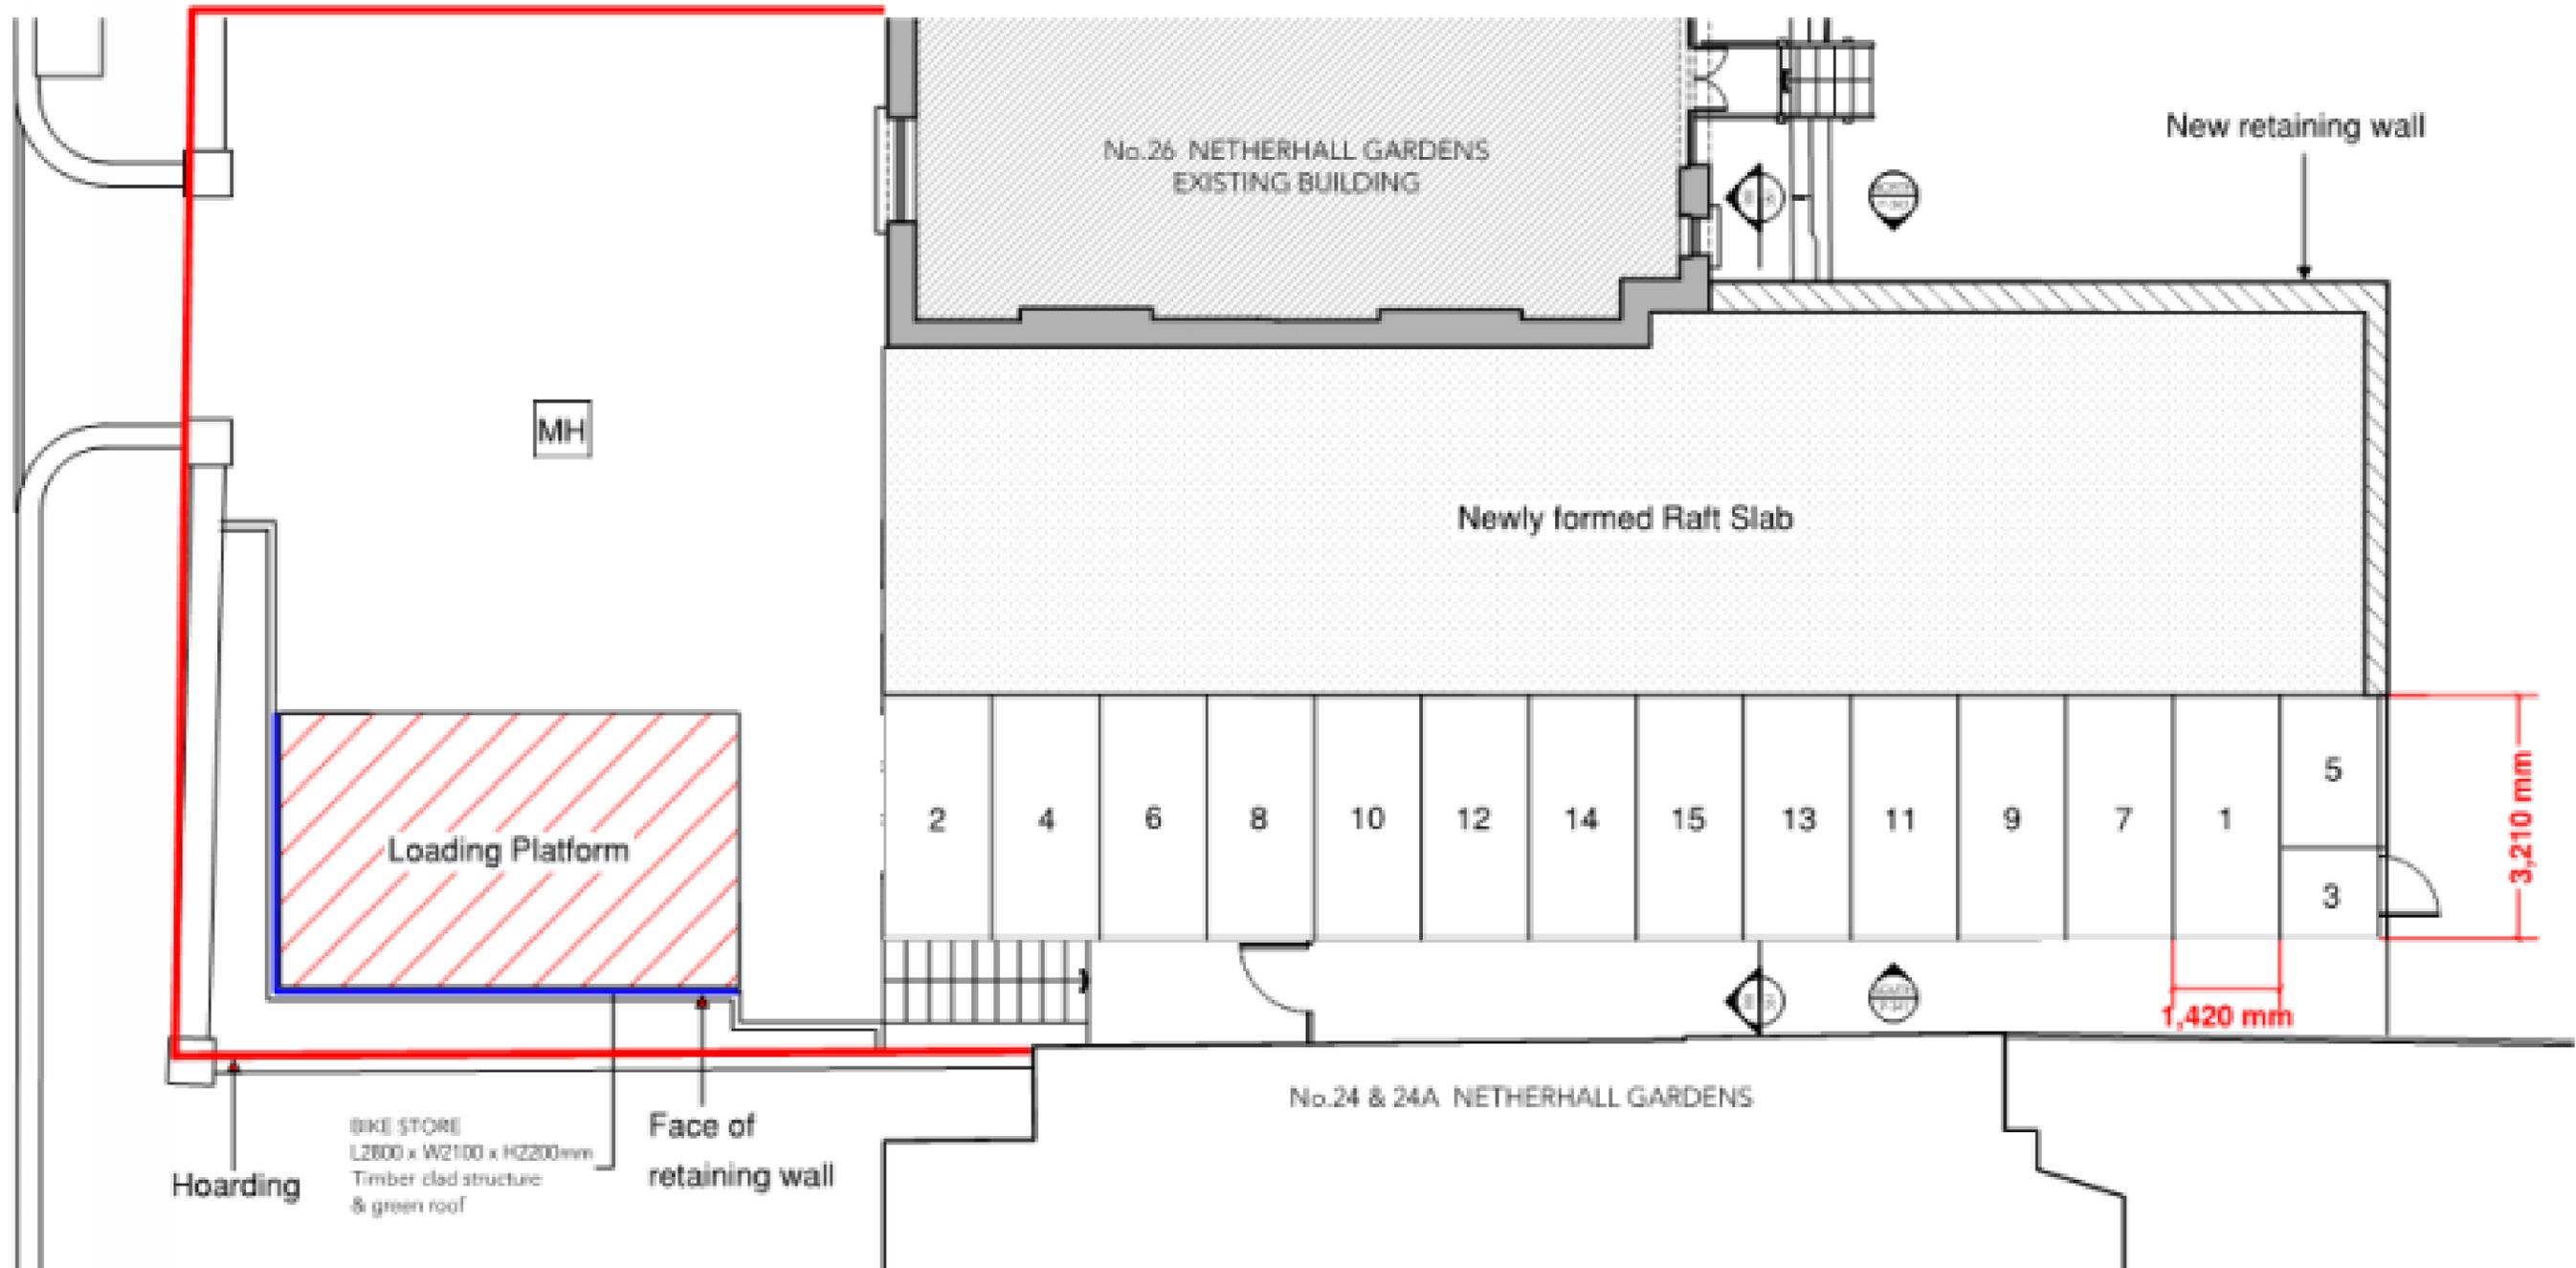

Stage 5 of construction

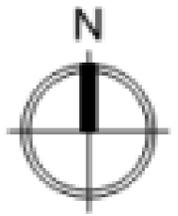

Extent of slope formation (East Elevation)

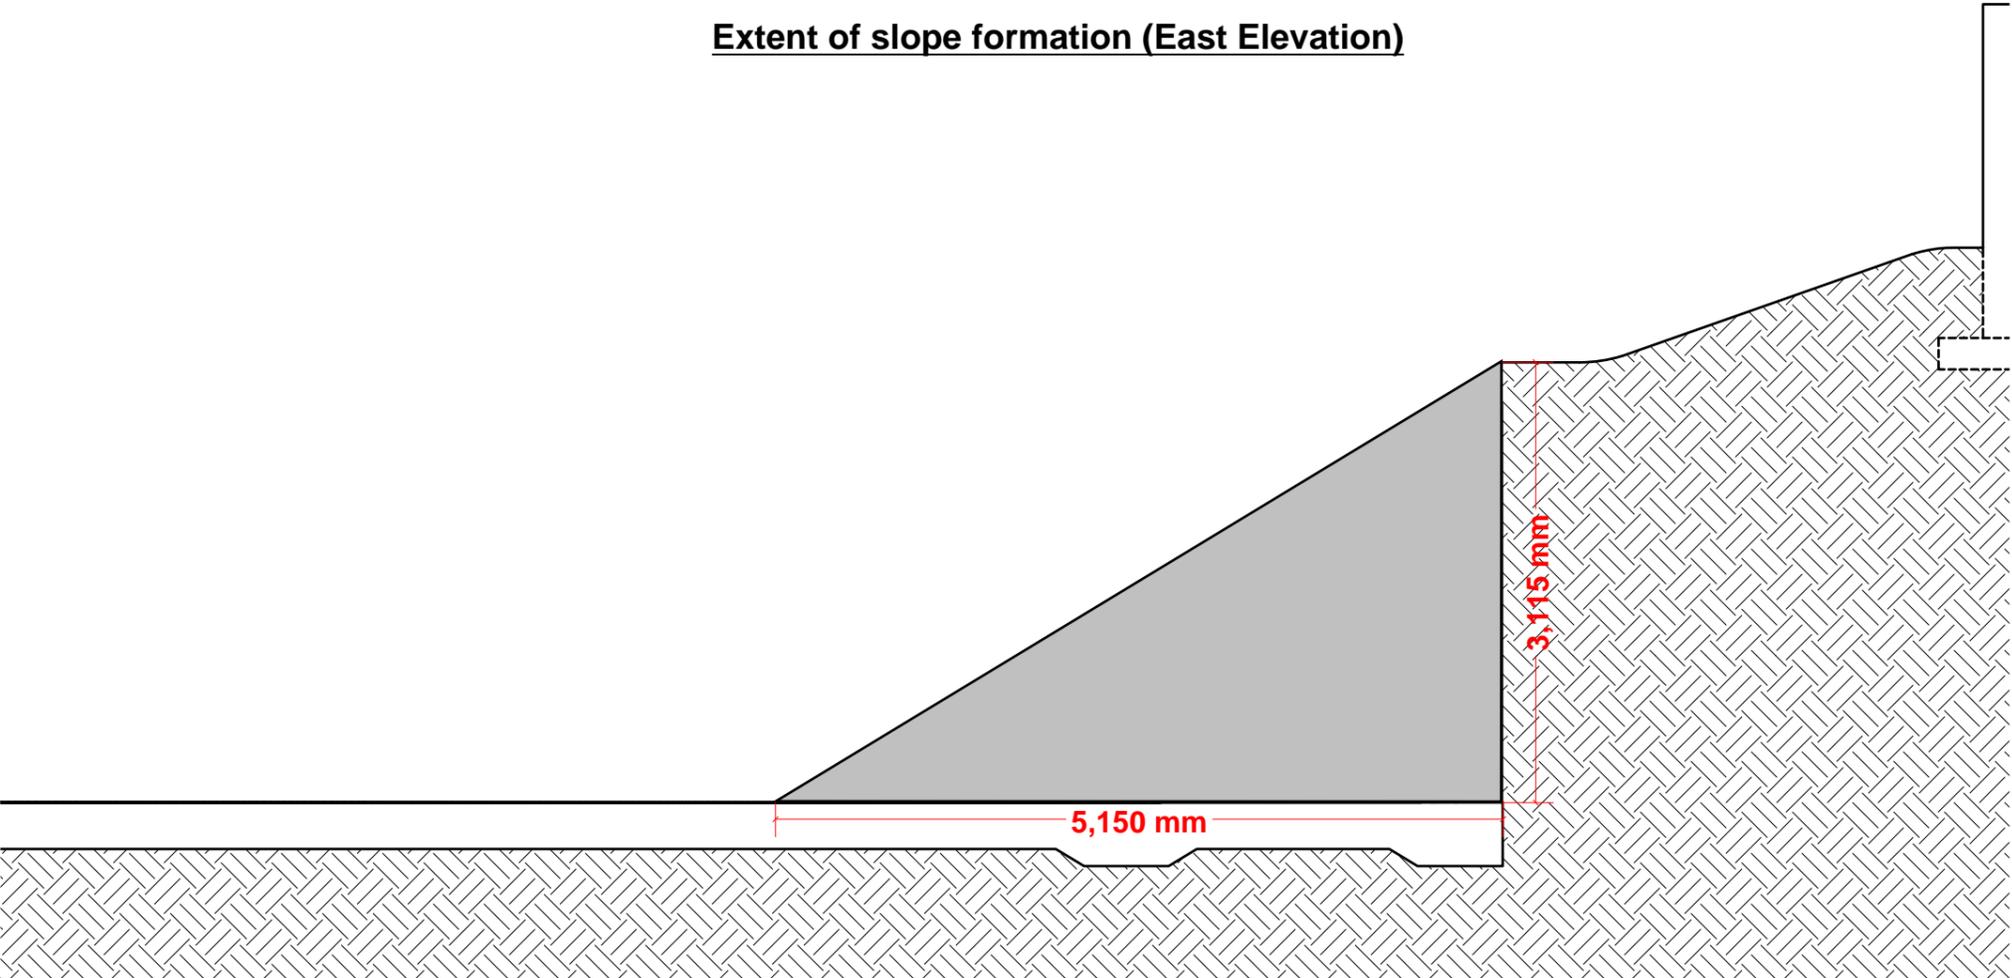

Notes
Slope to be removed in sections no more than 1m wide to allow construction of new retaining wall.
Retaining wall to be propped until completion.