





Section: Existing



Existing Fireplace - GF Living Room



Proposed Fireplace - Regency Bullseye in Volakas Marble
- to match existing

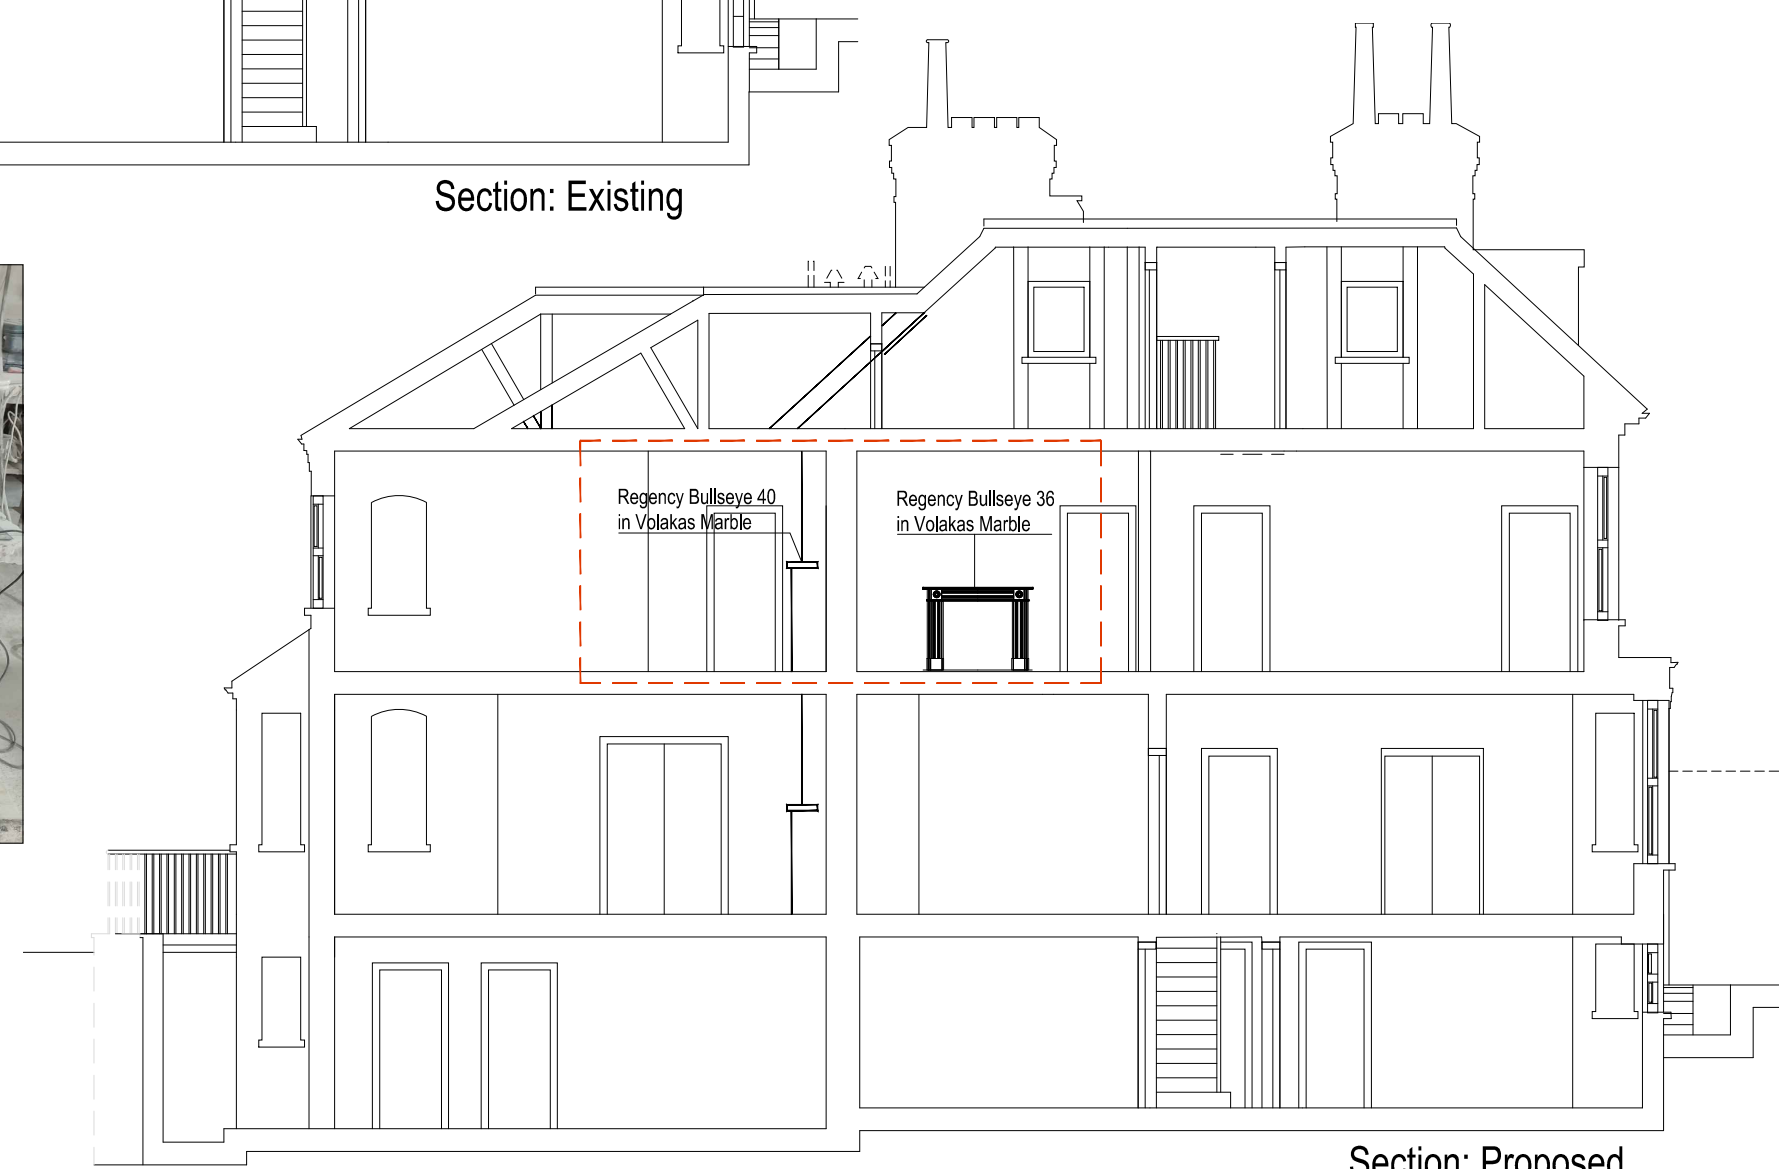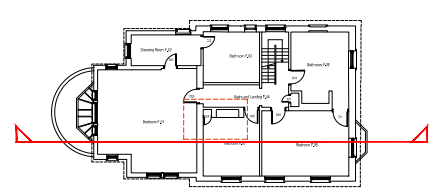

Section: Proposed

Rev	Date	Description	Drawn	Checked

Do not scale from this drawing
All dimensions are to be checked on site
Any discrepancies are to be reported immediately to the Architect or Main Contractor

COPYRIGHT © 2014
ALL RIGHTS DESCRIBED IN THE CHAPTER IV OF THE COPYRIGHT DESIGN AND PATENTS ACT 1989, HAVE BEEN GENERALLY ASSERTED

Richard Morton Architects Ltd
70 Cowcross Street, London, EC1M 6EJ
Tel: 0203 179 9030
Email: richard@m-architects.com
Web: www.rm-architects.com

Client
J Paleomyllites
-

Project
Frogna Lane
-

Drawing
Long Section
Existing & Proposed
-

Scale
1:100@A3

Project No.	Drawing No.	Revision
178	146	-

Status	Date	Drawn by	Checked by
P	April24	CV	RM